

0 200 400



SCALE: 1"=200'

- STONE FOUND
- ▲ R.R. SPIKE FOUND
- 5/8" REBAR FOUND UNLESS OTHERWISE NOTED
- 5/8" REBAR SET WITH I.D. CAP I.D. CAP MARKED "BAKER 6938"
- ⊙ P.K. NAIL SET

REFERENCES

DEED VOL. 261 PAGE 470
 O.R. VOL. 20 PAGE 431
 PLAT VOL. 15 PAGE 11
 BEARINGS FROM PLAT VOL. 15 PAGE 11



I CERTIFY THIS SURVEY TO BE CORRECT TO THE BEST OF MY KNOWLEDGE.

Donald C. Baker

DONALD C. BAKER P.S. 6938
 DATE: DECEMBER 21, 2011
 FDB\JG
 FILE NAME: WORK4\S-583-11\FB-MD

DONALD C. BAKER SURVEYING
 138 N. CLAY STREET
 MILLERSBURG, OHIO 44654
 PH. 330-674-4788
 FAX 330-674-6027

APPROVED FOR TRANSFER ONLY
 NO SUBDIVISION PLAT REQUIRED
 (O.R.C. 711.001 & 711.131)
 Lot(s) not for building unless approved by Board of Health.
HCPC
 HOLMES CO. PLANNING COMMISSION
 By *MLH* Date *3/30/12*

WASHINGTON TOWNSHIP
 S.E. QTR. SECTION 13
 T-19 N; R-15 W
 HOLMES COUNTY, OHIO


SURVEYED FOR: TODD BRIDENTHAL

201200076567
 HOLMES CTY
 TITLE
 MILLERSBURG OH

Instrument 201200076567 DR Book Page 19 2045

201200076567
 Filed for Record in
 HOLMES COUNTY, OH
 ANITA HALL, COUNTY RECORDER
 04-12-2012 At 02:51 pm.
 SMALL PLAT 40.00
 DR Book 19 Page 2045 - 2045

OR 233 pgs 1493 + 1497 + 1499

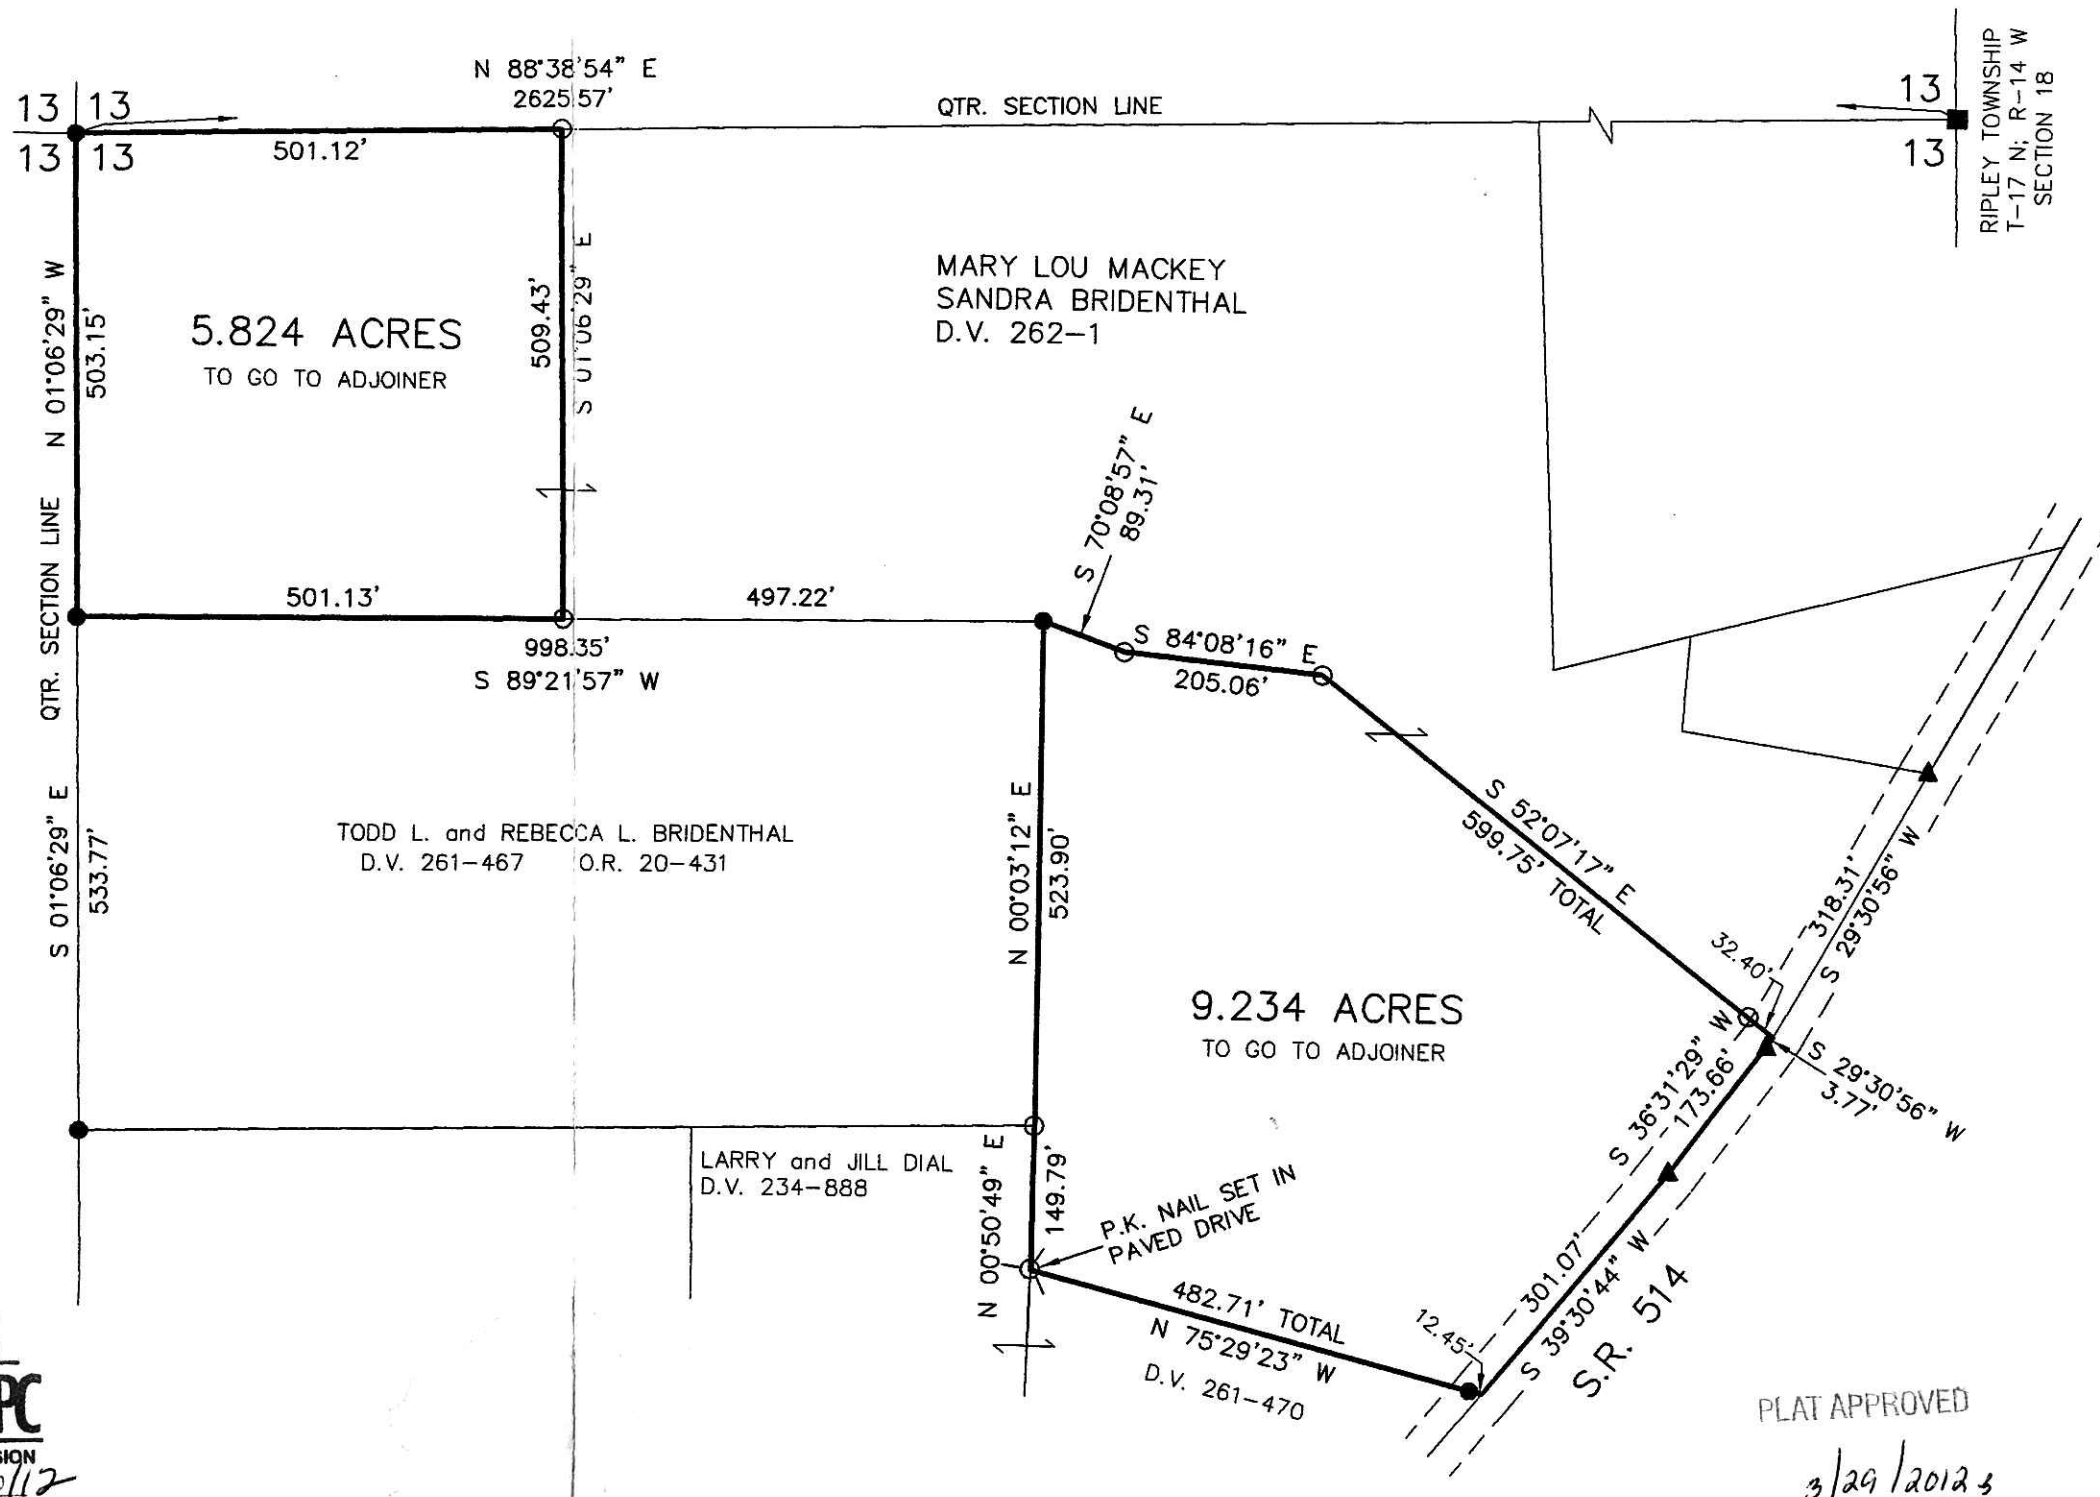

PLAT APPROVED

3/29/2012