
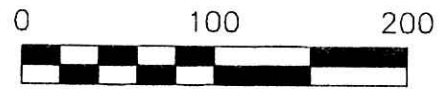


PAINT TOWNSHIP
 3RD. QTR., LOT 32
 T-10 N; R-4 W
 HOLMES COUNTY, OHIO

SURVEYED FOR: MOSE MILLER

201200078060
 Filed for Record in
 HOLMES COUNTY, OH
 ANITA HALL, COUNTY RECORDER
 06-18-2012 At 03:53 PM.
 SMALL PLAT 40.00
 OR Book 19 Page 2086 - 2086
 OR 235p 1597

201200078060
 CRITCHFIELD...
 & JOHNSTON SURVEYORS
 MILLERSBURG OH

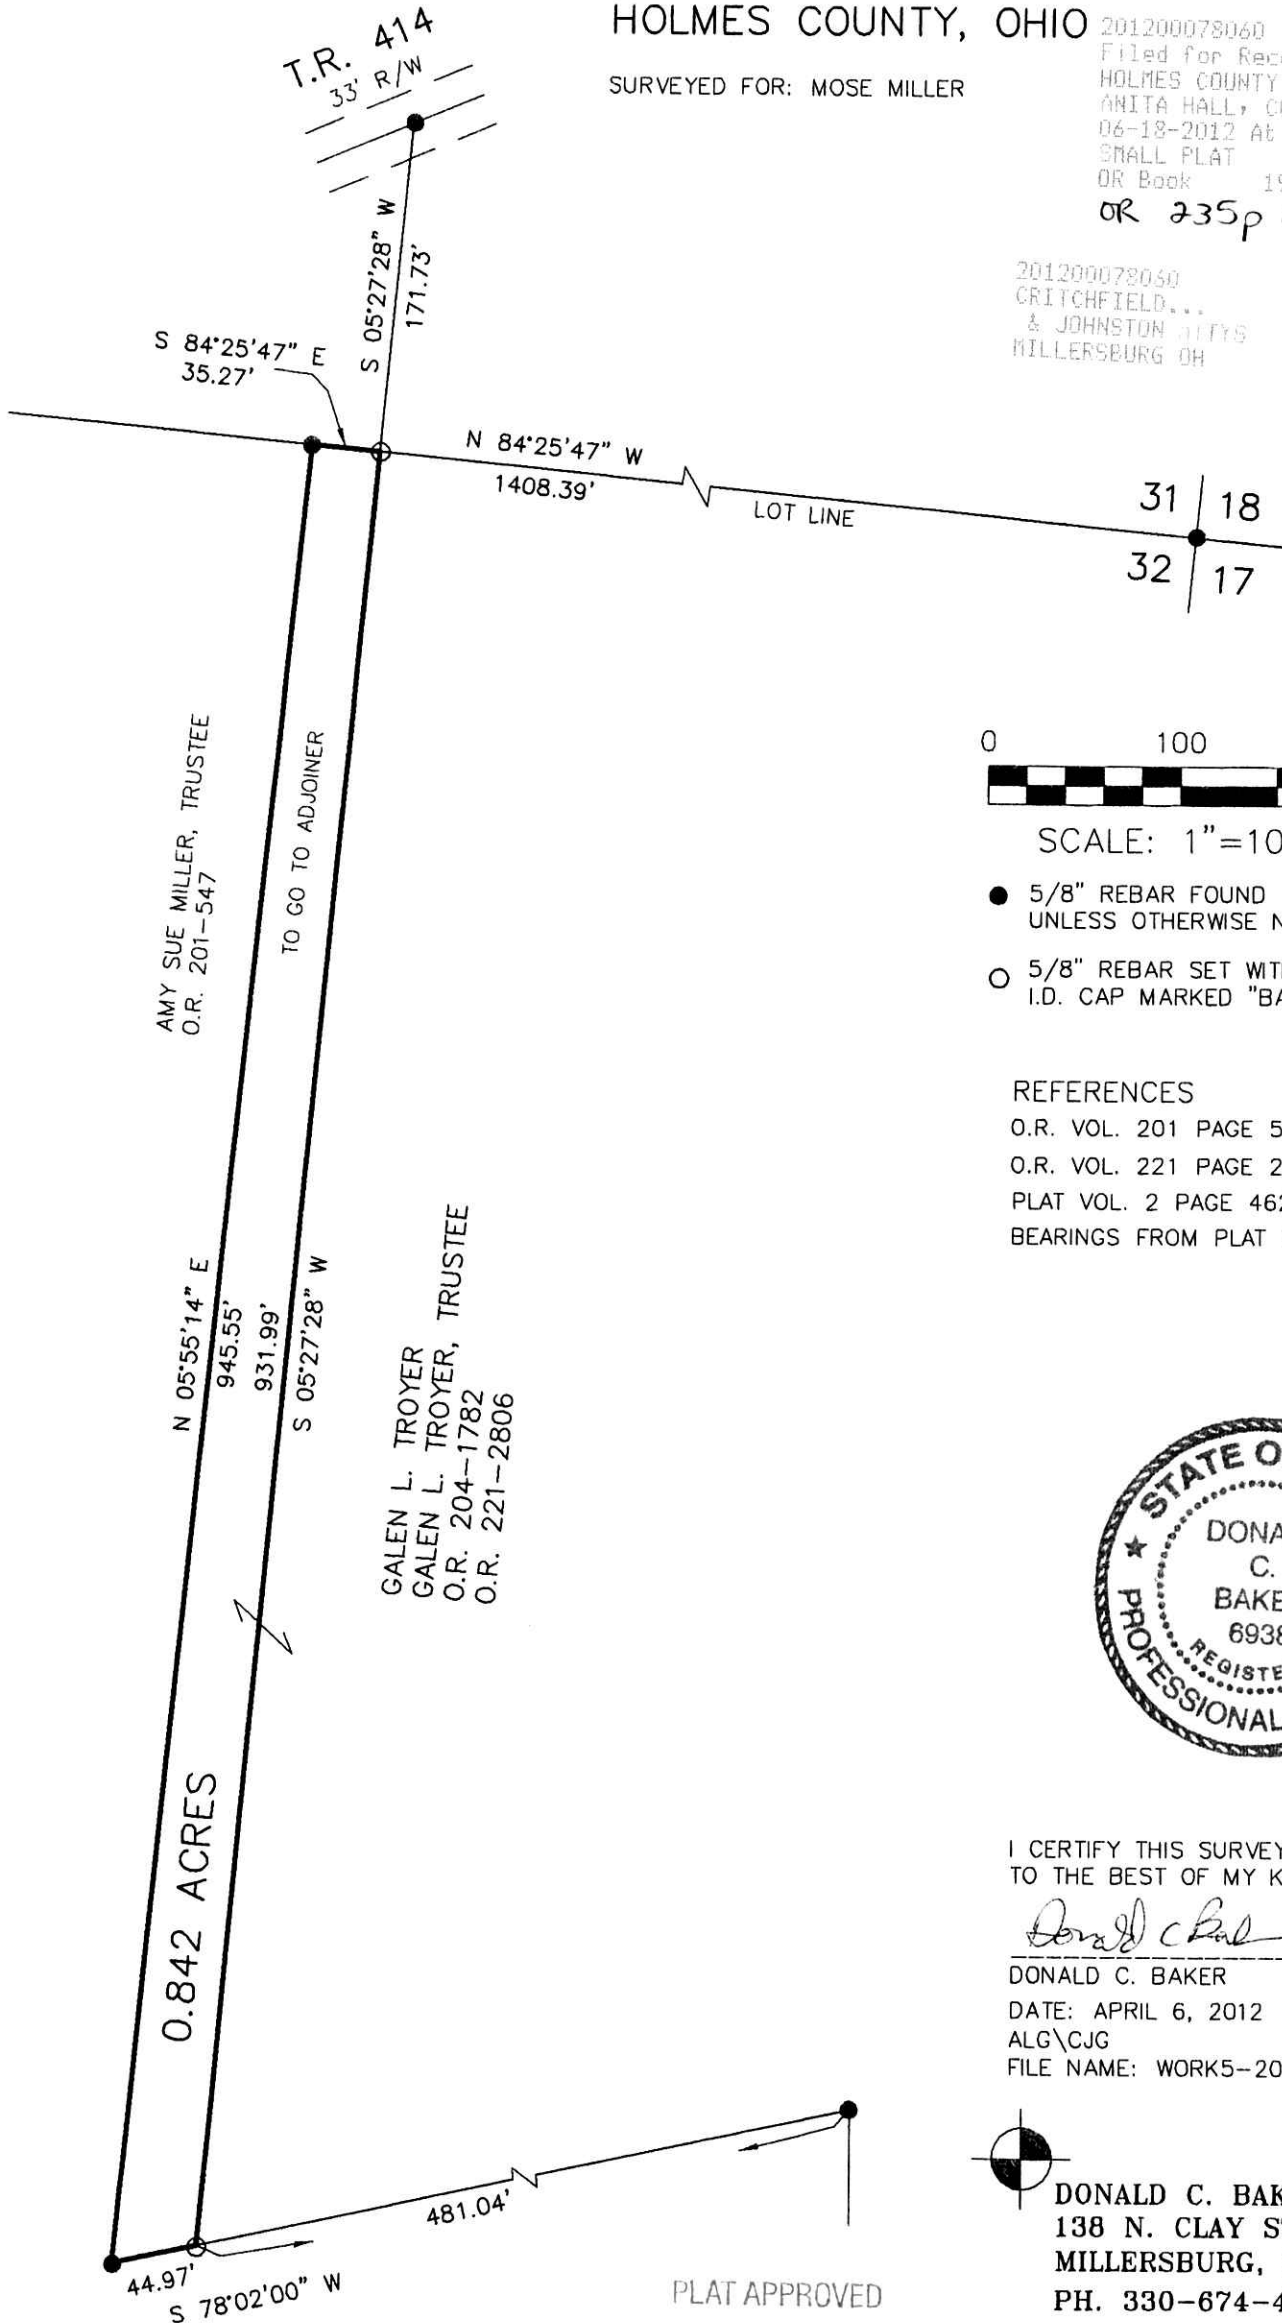

SCALE: 1"=100'

- 5/8" REBAR FOUND UNLESS OTHERWISE NOTED
- 5/8" REBAR SET WITH I.D. CAP I.D. CAP MARKED "BAKER 6938"

REFERENCES

- O.R. VOL. 201 PAGE 547
- O.R. VOL. 221 PAGE 2806
- PLAT VOL. 2 PAGE 462
- BEARINGS FROM PLAT VOL. 2 PAGE 462



I CERTIFY THIS SURVEY TO BE CORRECT TO THE BEST OF MY KNOWLEDGE.

Donald C. Baker

DONALD C. BAKER P.S. 6938

DATE: APRIL 6, 2012

ALG\CJG

FILE NAME: WORK5-2012\S-136-12\MLD



DONALD C. BAKER SURVEYING
 138 N. CLAY STREET
 MILLERSBURG, OHIO 44654
 PH. 330-674-4788
 FAX 330-674-6027

PLAT APPROVED

5/15/2012