


BERLIN TOWNSHIP  
 S.E. & S.W. QTRS. SECTION 4  
 N.E. QTR. SECTION 7  
 T-9 N; R-5 W  
 HOLMES COUNTY, OHIO

SURVEYED FOR: HARRY MILLER

Instrument 201200078402 OR Book Page 19 2094

201200078402  
 Filed for Record in  
 HOLMES COUNTY, OH  
 AMY A HALL, COUNTY RECORDER  
 07-09-2012 At 11:54 am.  
 PLAT MED 43.20  
 OR Book 19 Page 2094 - 2094  
**ORV 236 Pg 364**

201200078402  
 PAUL MILLER ATTY  
 MILLERSBURG OH 44654

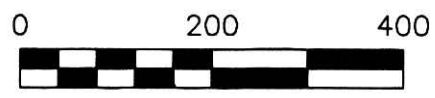


- ▲ R.R. SPIKE FOUND
- 5/8" REBAR FOUND UNLESS OTHERWISE NOTED
- 5/8" REBAR SET WITH I.D. CAP I.D. CAP MARKED "BAKER 6938"

REFERENCES


- O.R. VOL. 4 PAGE 683
- O.R. VOL. 200 PAGE 2844
- O.R. VOL. 88 PAGE 782
- O.R. VOL. 1090 PAGE 574
- O.R. VOL. 197 PAGE 1987
- O.R. VOL. 160 PAGE 267
- PLAT VOL. 2 PAGE 368

BEARINGS FROM PLAT VOL. 2 PAGE 368

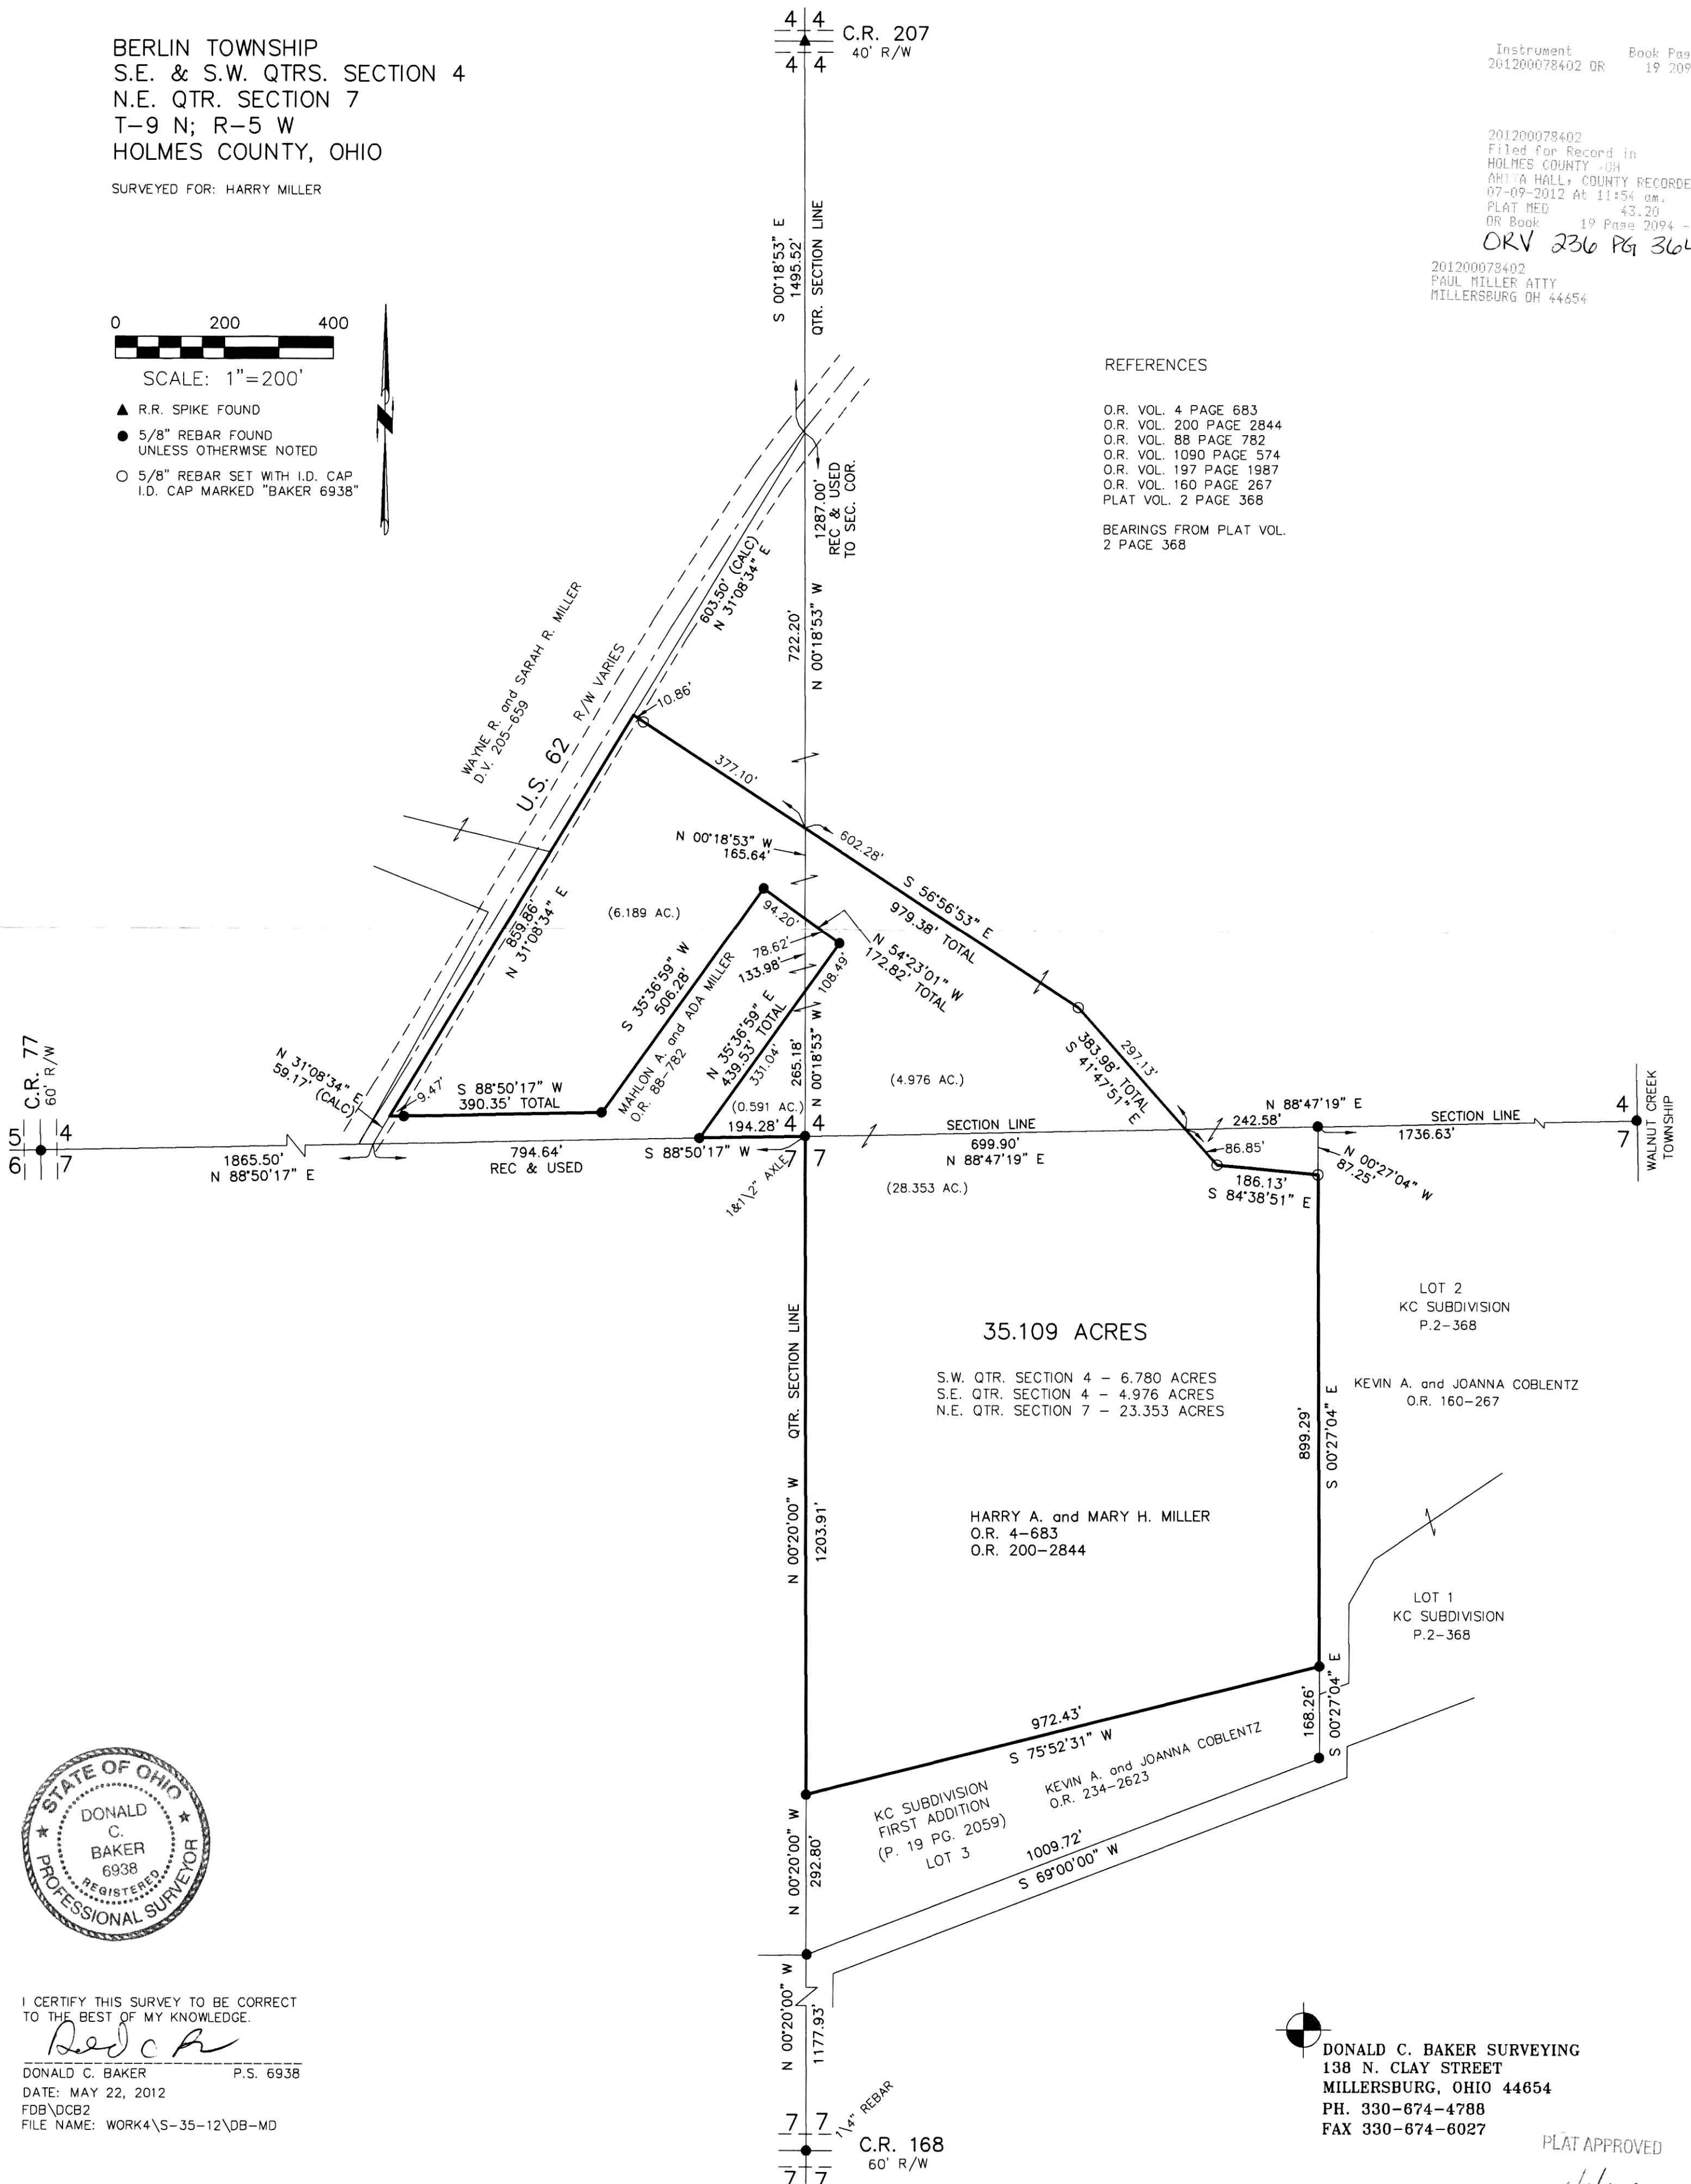

I CERTIFY THIS SURVEY TO BE CORRECT TO THE BEST OF MY KNOWLEDGE.

*Donald C. Baker*  
 DONALD C. BAKER P.S. 6938  
 DATE: MAY 22, 2012  
 FDB\DCB2  
 FILE NAME: WORK4\S-35-12\08-MD

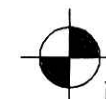

DONALD C. BAKER SURVEYING  
 138 N. CLAY STREET  
 MILLERSBURG, OHIO 44654  
 PH. 330-674-4788  
 FAX 330-674-6027

PLAT APPROVED

*6/7/2012*