

CLARK TOWNSHIP  
N.E. QTR. SECTION 10  
T-8 N; R-5 W  
HOLMES COUNTY, OHIO

201200078417  
Filed for Record in  
HOLMES COUNTY, OH  
ANITA HALL, COUNTY RECORDER  
07-09-2012 At 03:45 pm.  
SMALL PLAT 40.00  
OR Book 19 Page 2095 - 2095


SURVEYED FOR: JR. BEACHY & KAUFMAN REALTY

REFERENCES

DEED VOL. 259 PAGE 933  
DEED VOL. 259 PAGE 931  
O.R. VOL. 72 PAGE 647  
BEARINGS FROM PLAT VOL. 14 PAGE 206

201200078417  
MONROE STREET TITLE CO  
MILLERSBURG OH 44654

ORV 236 pg 425

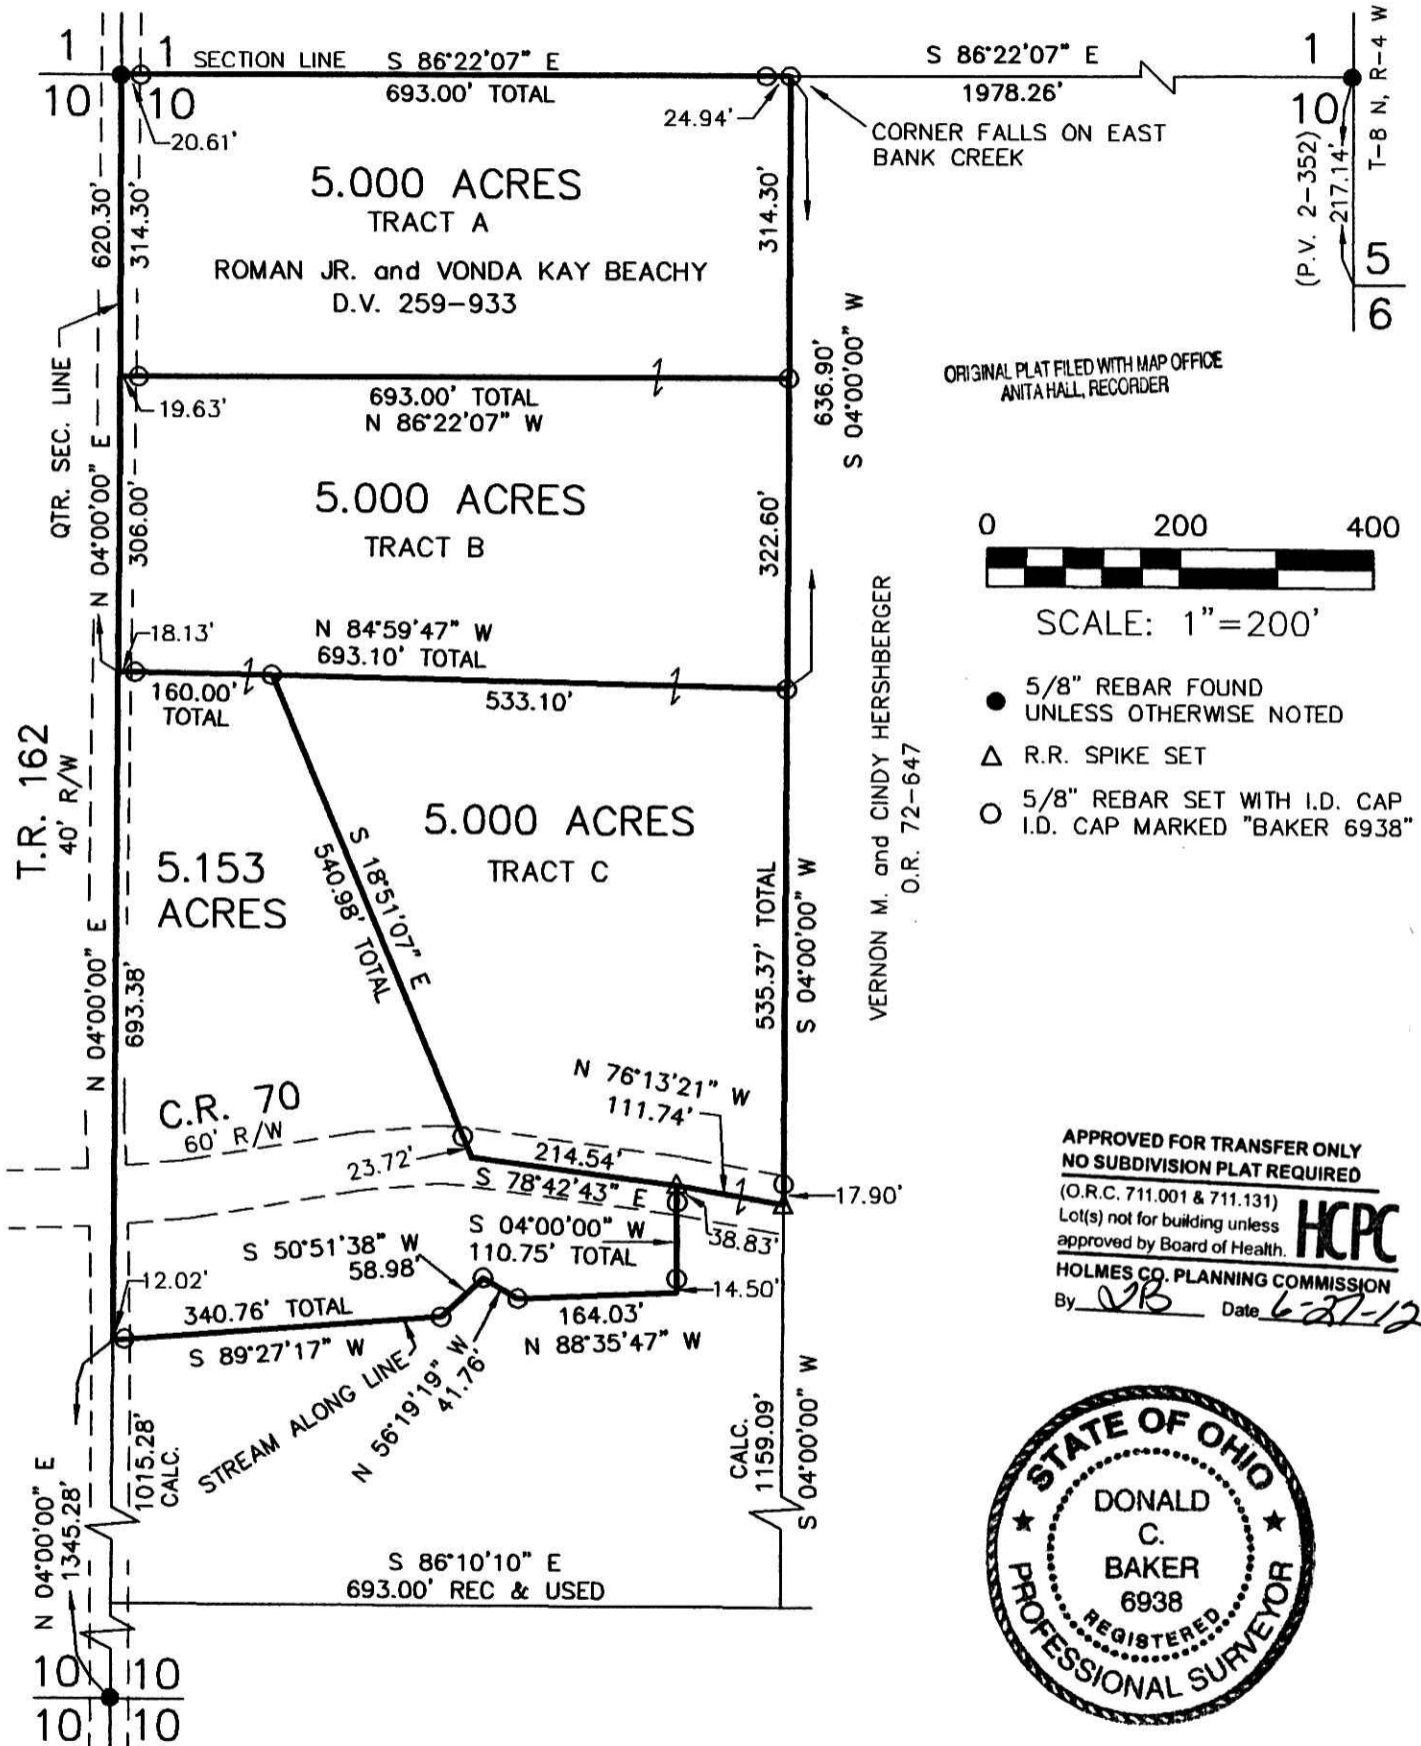

DONALD C. BAKER SURVEYING  
138 N. CLAY STREET  
MILLERSBURG, OHIO 44654  
PH. 330-674-4788  
FAX 330-674-6027

PLAT APPROVED

*6/25/2012*

I CERTIFY THIS SURVEY TO BE CORRECT TO THE BEST OF MY KNOWLEDGE.

*Donald C Baker*

DONALD C. BAKER P.S. 6938  
DATE: JUNE 8, 2012  
FDB/KES  
FILE NAME: WORK4\S-279-12\DB-MD