

MECHANIC TOWNSHIP
S.W. QTR. SECTION 2
T-8 N; R-7 W
HOLMES COUNTY, OHIO

SURVEYED FOR: MIKE FAIR

REFERENCES

O.R. VOL. 210 PAGE 1393
O.R. VOL. 228 PAGE 2243

PLAT VOL. 14 PAGE 78
PLAT VOL. 15 PAGE 57
PLAT VOL. 16 PAGE 580



BEARINGS FROM PLAT VOL. 14 PAGE 78

① YASSER OMRAN and
CANDACE RENEE OMRAN, TRUSTEES
O.R. 223-2483

Instrument 201200078419 OR Book Page 19 2096

201200078419
Filed for Record in
HOLMES COUNTY, OH
ANITA HALL, COUNTY RECORDER
07-09-2012 At 03:59 pm.
SMALL PLAT 40.00
OR Book 19 Page 2096 - 2096
CRV 236 pg 444
ORV 236 pg 446

ORIGINAL PLAT FILED WITH MAP OFFICE
ANITA HALL, RECORDER

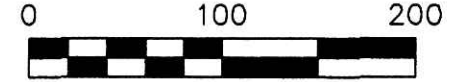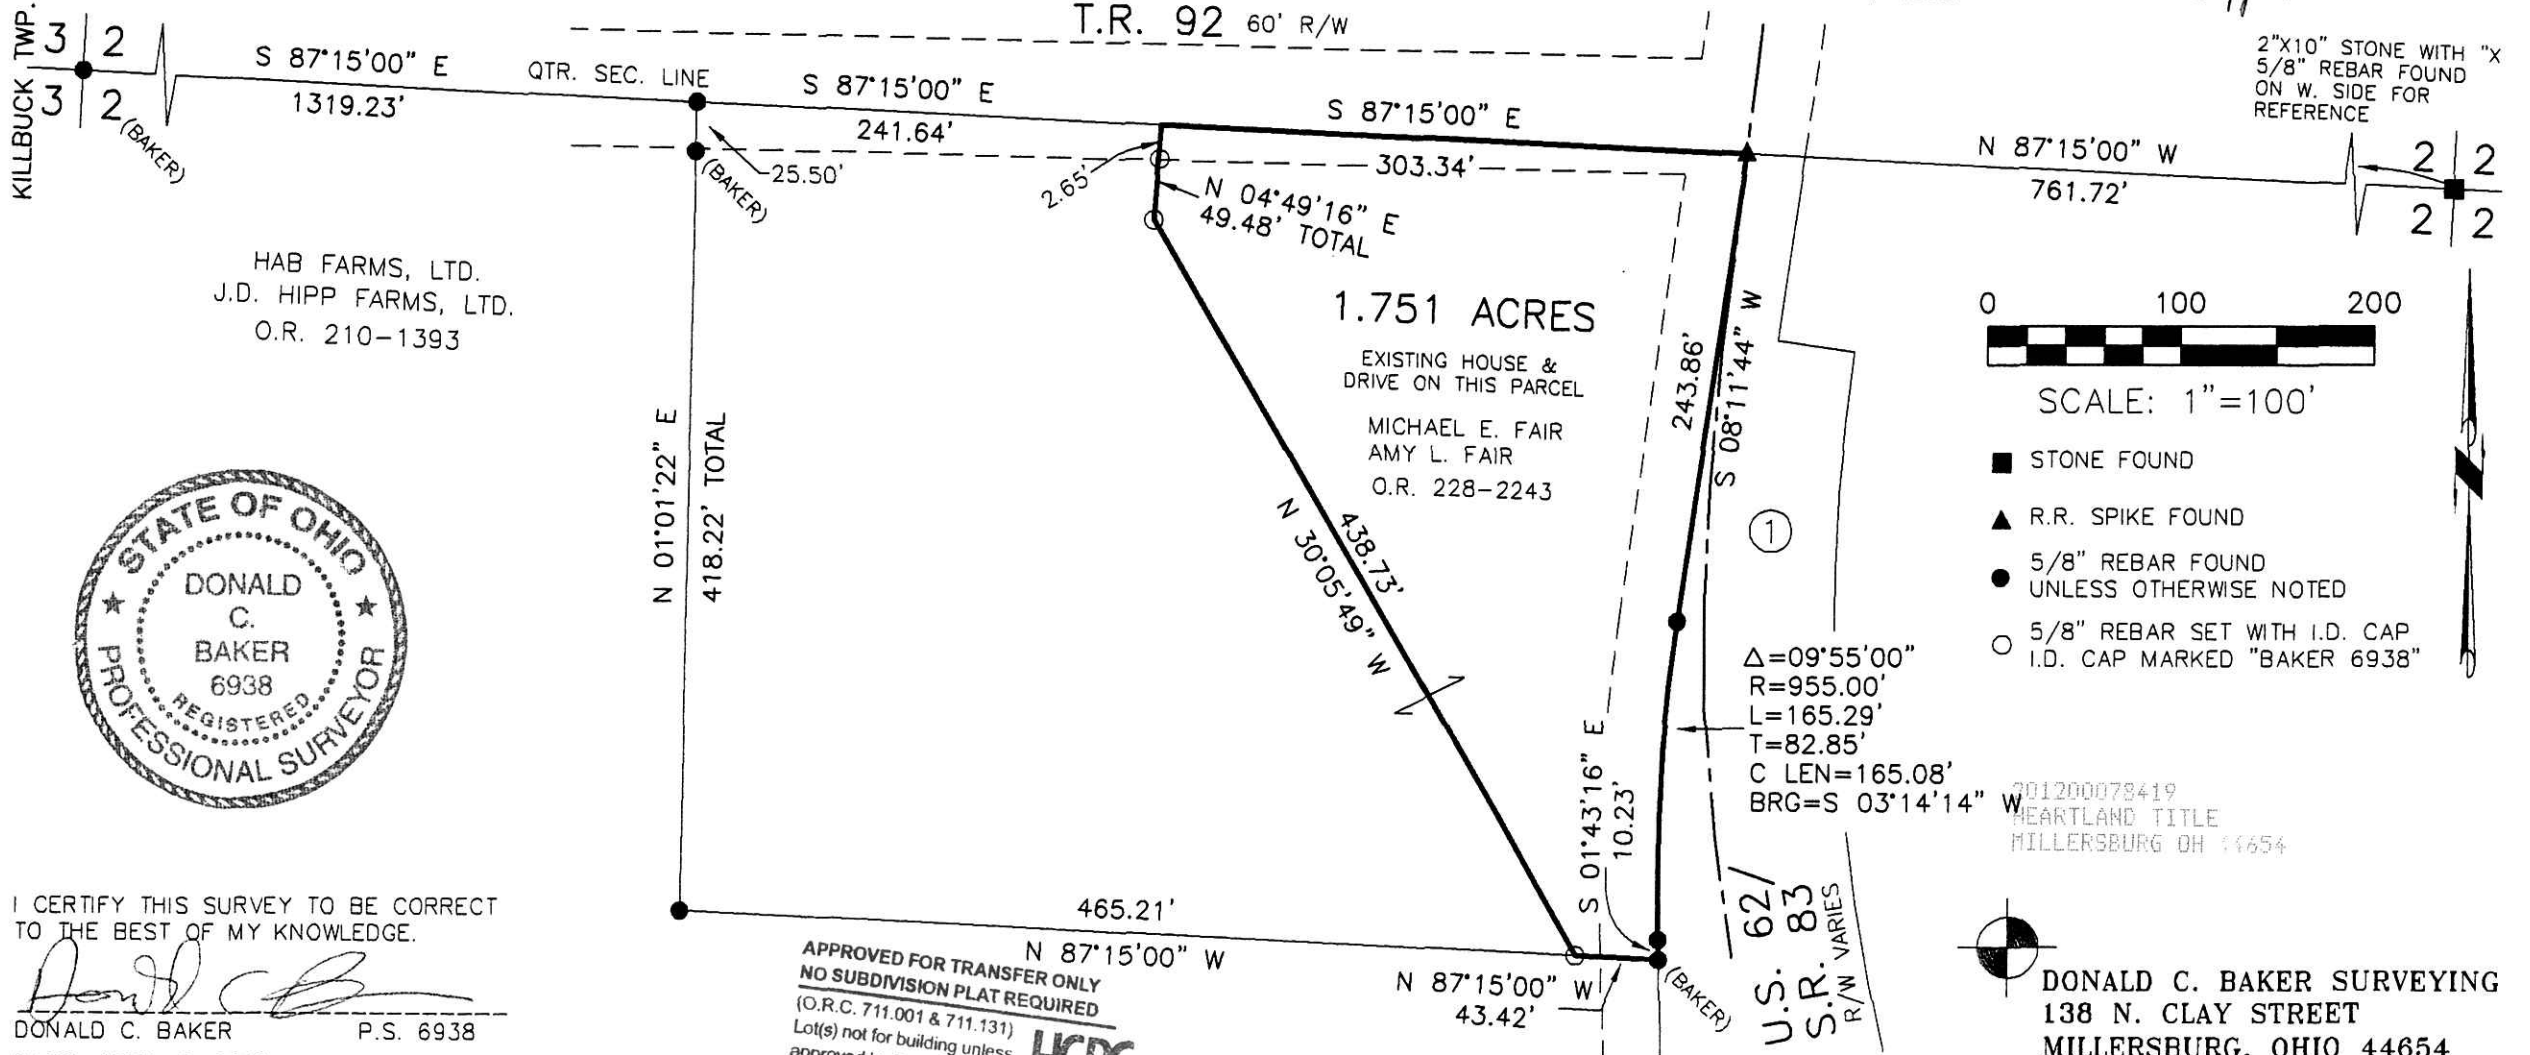

SCALE: 1"=100'

- STONE FOUND
- ▲ R.R. SPIKE FOUND
- 5/8" REBAR FOUND UNLESS OTHERWISE NOTED
- 5/8" REBAR SET WITH I.D. CAP I.D. CAP MARKED "BAKER 6938"

201200078419
HEARTLAND TITLE
MILLERSBURG OH 44654



DONALD C. BAKER SURVEYING
138 N. CLAY STREET
MILLERSBURG, OHIO 44654
PH. 330-674-4788
FAX 330-674-6027



I CERTIFY THIS SURVEY TO BE CORRECT
TO THE BEST OF MY KNOWLEDGE.
Donald C. Baker
DONALD C. BAKER P.S. 6938
DATE: APRIL 6, 2012
FDB\CG
FILE NAME: WORK4\S-147-12

APPROVED FOR TRANSFER ONLY
NO SUBDIVISION PLAT REQUIRED
(O.R.C. 711.001 & 711.131)
Lot(s) not for building unless
approved by Board of Health.
HOLMES CO. PLANNING COMMISSION
By *MH* Date *6/28/12*

PLAT APPROVED
6/26/2012 s