

0 50 100



SCALE: 1"=50'

- ▲ R.R. SPIKE FOUND
- 5/8" REBAR FOUND UNLESS OTHERWISE NOTED
- 5/8" REBAR SET WITH I.D. CAP I.D. CAP MARKED "BAKER 6938"



SALT CREEK TOWNSHIP  
N.W. QTR. SECTION 36  
T-15 N; R-12 W  
HOLMES COUNTY, OHIO

SURVEYED FOR: DAVID TROYER

REFERENCES


- O.R. VOL. 62 PAGE 308
- O.R. VOL. 74 PAGE 900
- PLAT VOL. 17 PAGE 874
- BEARINGS FROM PLAT VOL. 17 PAGE 874

Instrument 201200078647 OR  
Book Page 19 2100

201200078647  
Filed for Record in  
HOLMES COUNTY, OH  
ANITA HALL, COUNTY RECORDER  
07-23-2012 At 12:08 pm.  
SMALL PLAT 40.00  
OR Book 19 Page 2100 - 2100

OR 236p 1630

201200078647  
PAUL A  
MILLER LAW  
MILLERSBURG OH

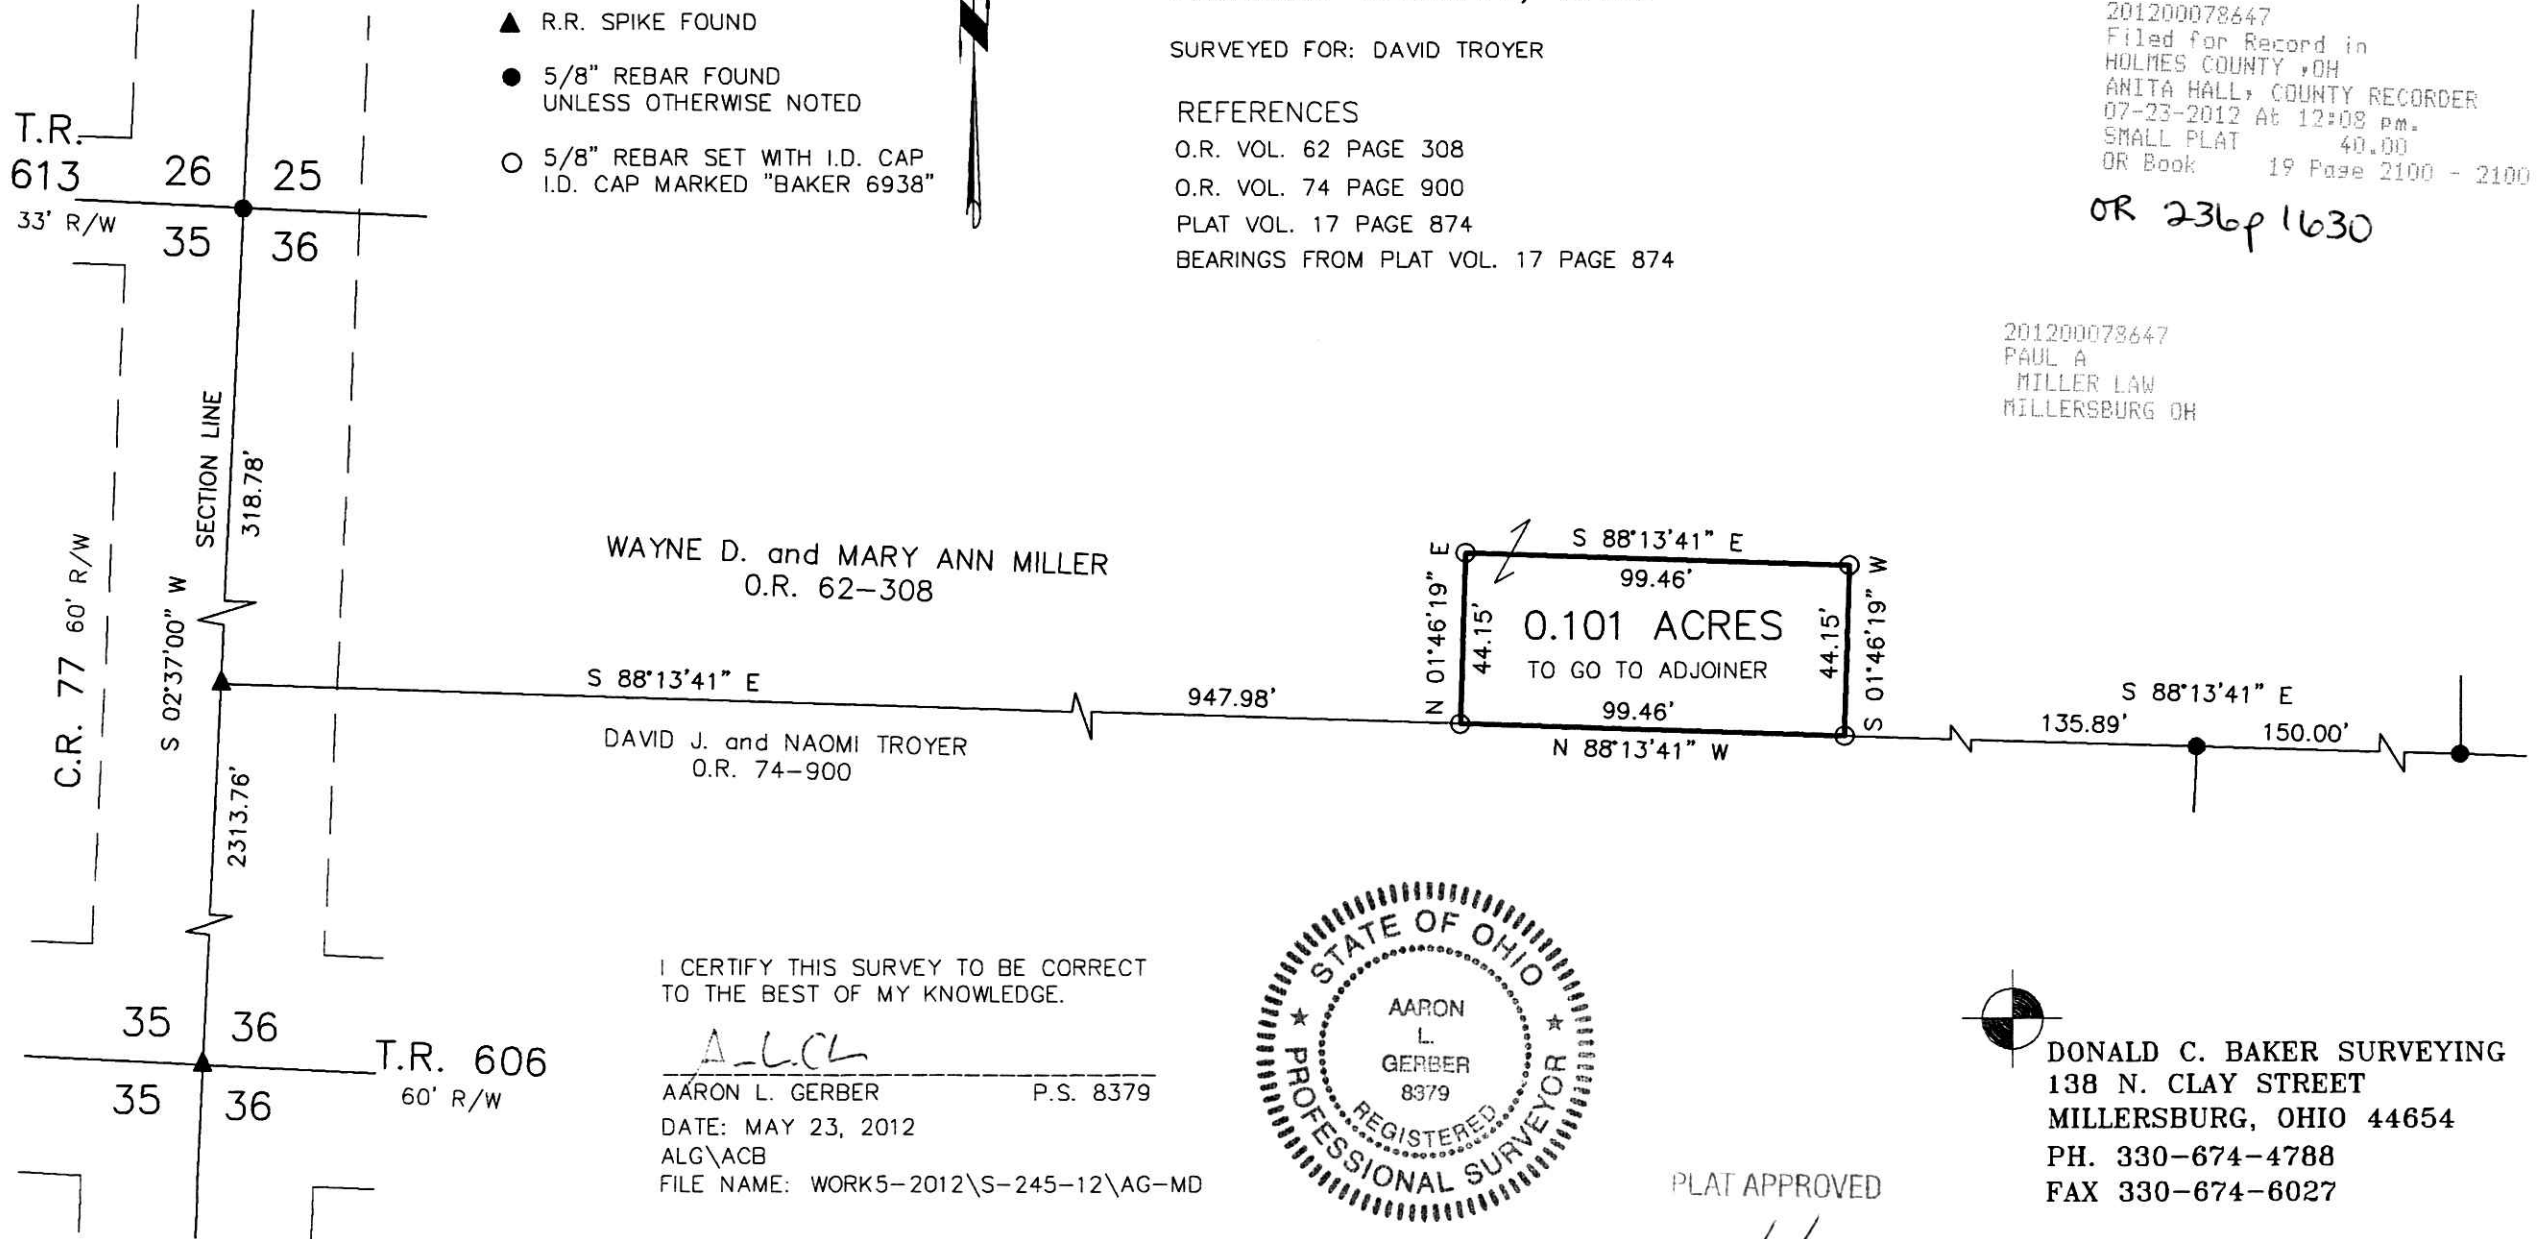

I CERTIFY THIS SURVEY TO BE CORRECT TO THE BEST OF MY KNOWLEDGE.

*A.L.G.*

AARON L. GERBER P.S. 8379  
DATE: MAY 23, 2012  
ALG\ACB  
FILE NAME: WORK5-2012\S-245-12\AG-MD



PLAT APPROVED

*6/7/2012*



DONALD C. BAKER SURVEYING  
138 N. CLAY STREET  
MILLERSBURG, OHIO 44654  
PH. 330-674-4788  
FAX 330-674-6027