


CLARK TOWNSHIP
 S.W. QTR. SECTION 8
 T-8 N; R-5 W
 HOLMES COUNTY, OHIO


Instrument 201200078849 OR Book Page 19 2104

SURVEYED FOR: VERNON MILLER

201200078849
 Filed for Record in
 HOLMES COUNTY, OH
 ANITA HALL, COUNTY RECORDER
 08-06-2012 At 11:34 am
 SMALL PLAT 40.00
 OR Book 19 Page 2104 - 2104
 OR 236p 2696

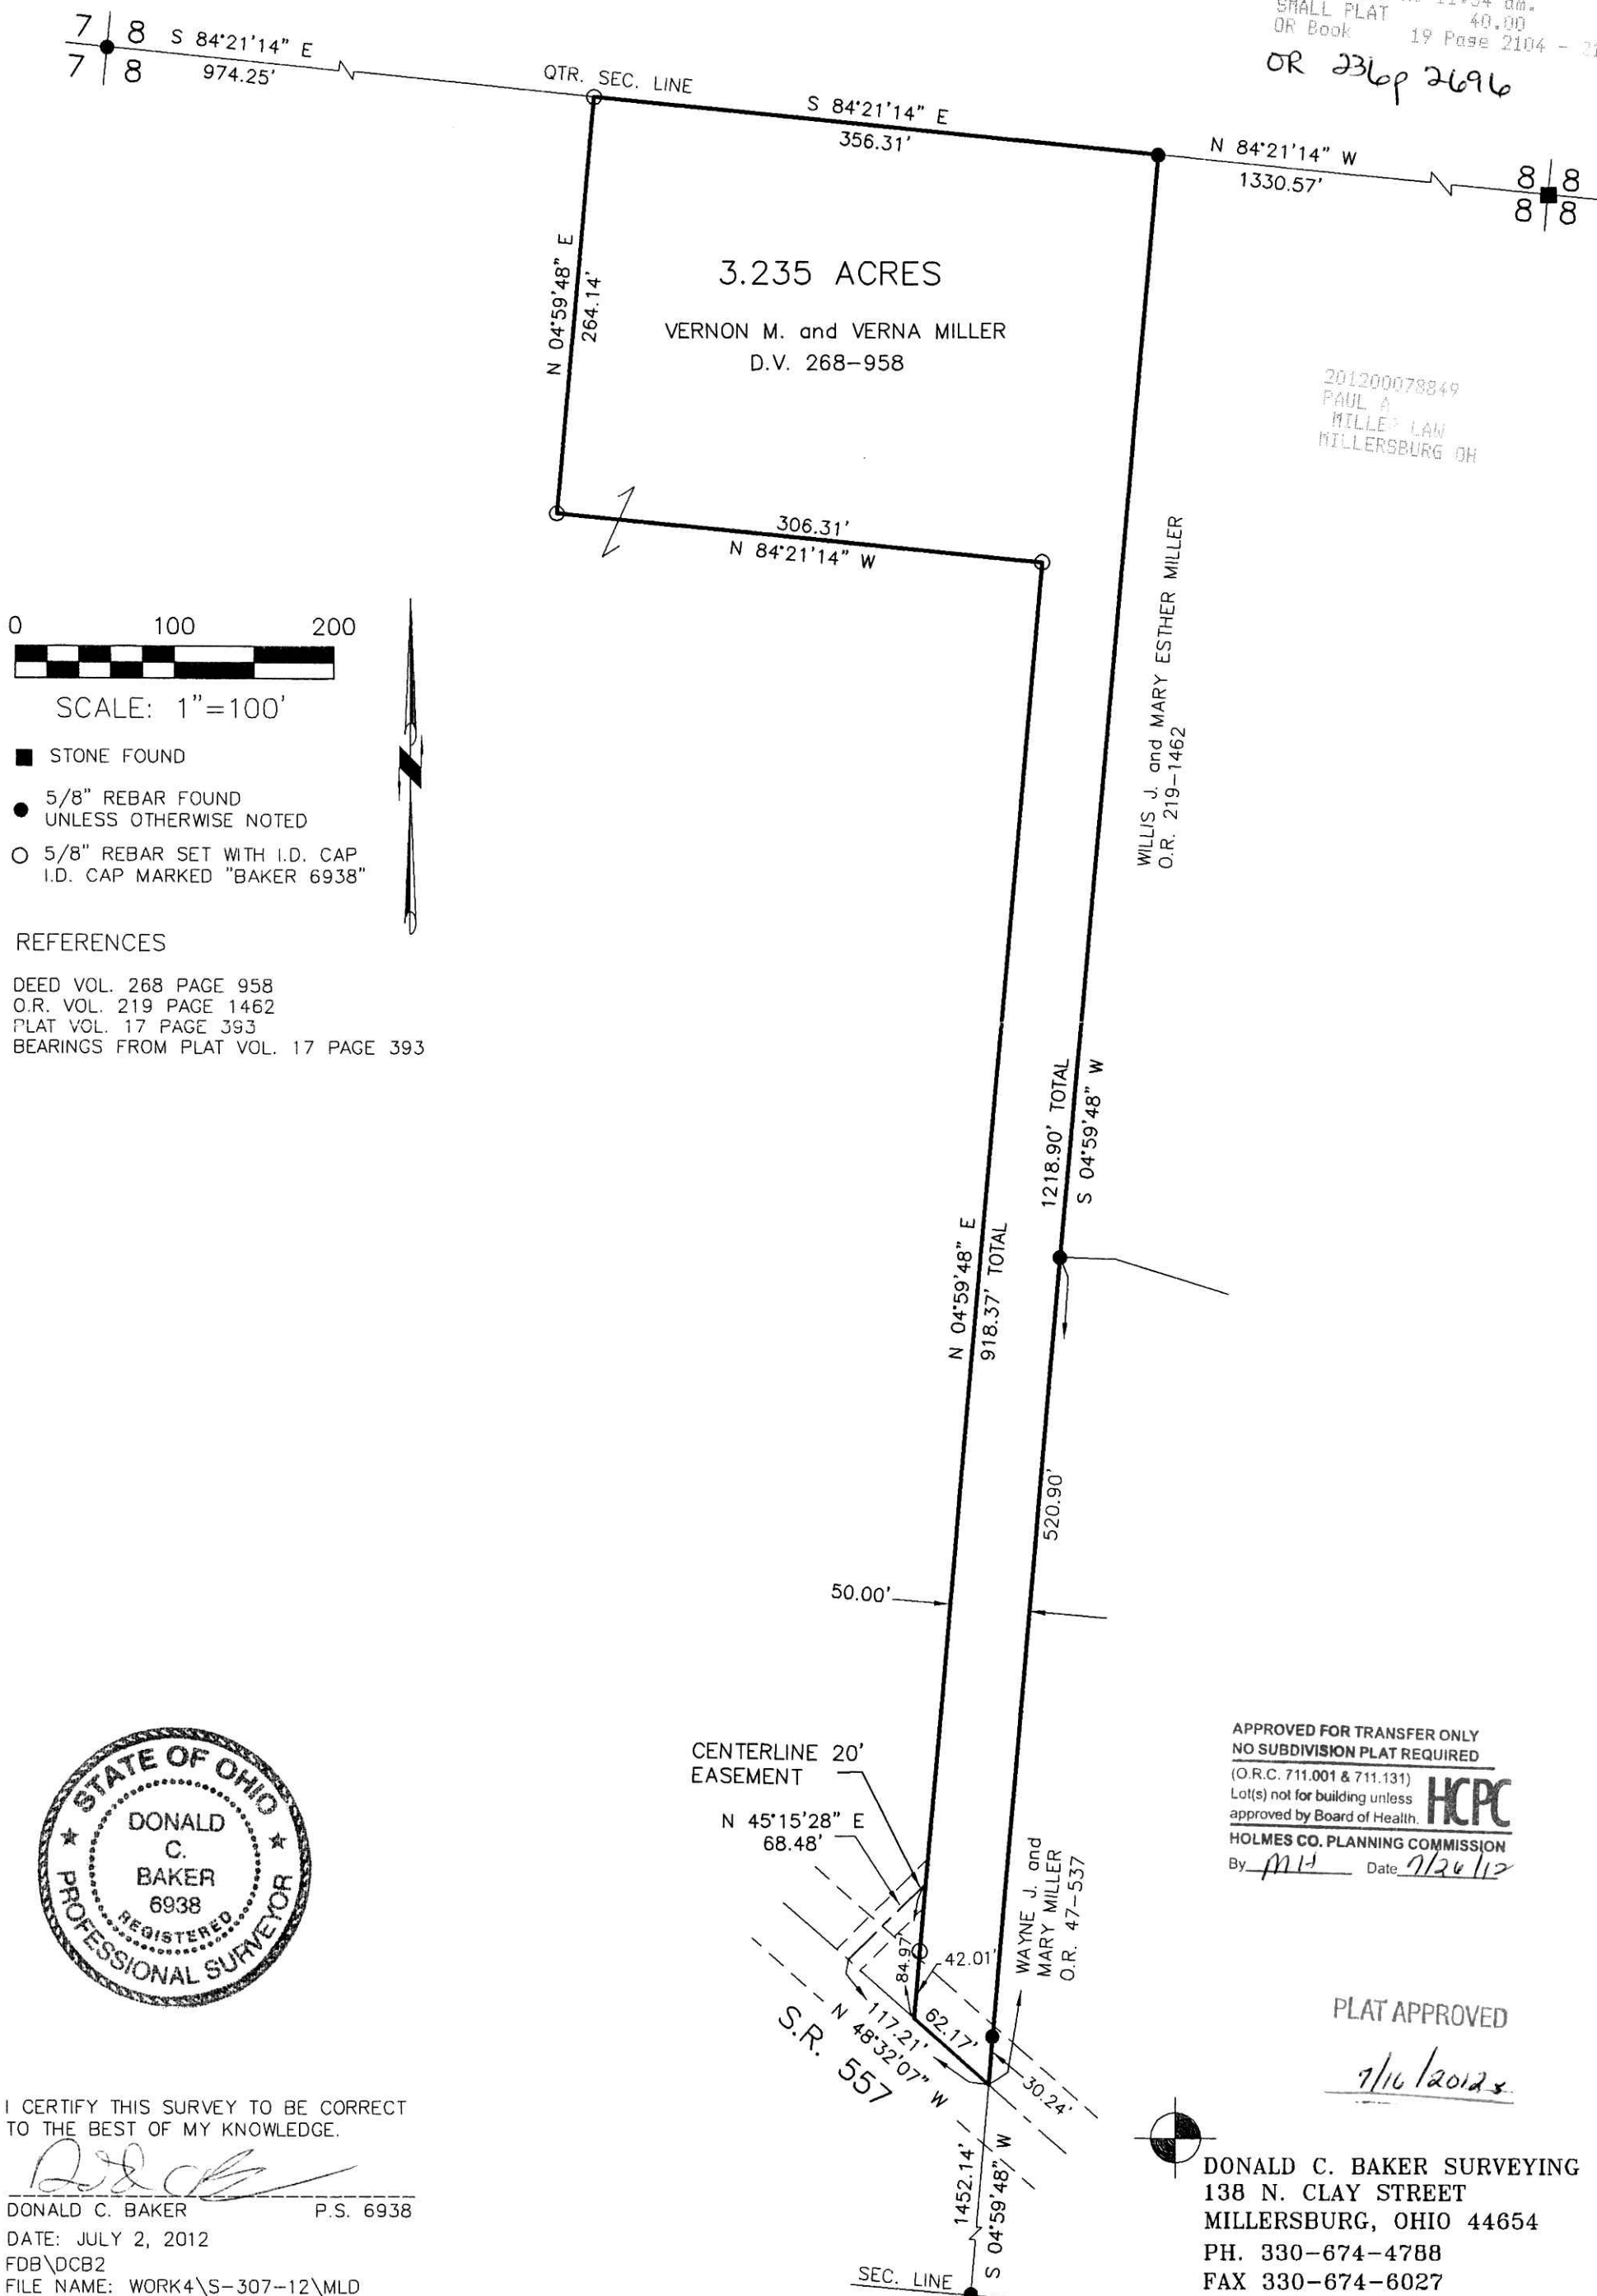

201200078849
 PAUL A. MILLER LAW
 MILLERSBURG OH

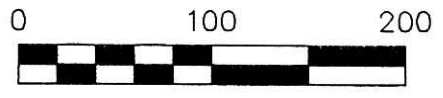

SCALE: 1"=100'

- STONE FOUND
- 5/8" REBAR FOUND UNLESS OTHERWISE NOTED
- 5/8" REBAR SET WITH I.D. CAP I.D. CAP MARKED "BAKER 6938"

REFERENCES

DEED VOL. 268 PAGE 958
 O.R. VOL. 219 PAGE 1462
 PLAT VOL. 17 PAGE 393
 BEARINGS FROM PLAT VOL. 17 PAGE 393



I CERTIFY THIS SURVEY TO BE CORRECT TO THE BEST OF MY KNOWLEDGE.

Donald C. Baker
 DONALD C. BAKER P.S. 6938
 DATE: JULY 2, 2012
 FDB\DCB2
 FILE NAME: WORK4\S-307-12\MLD

APPROVED FOR TRANSFER ONLY
 NO SUBDIVISION PLAT REQUIRED
 (O.R.C. 711.001 & 711.131)
 Lot(s) not for building unless approved by Board of Health.
HCPC
 HOLMES CO. PLANNING COMMISSION
 By *MLH* Date *7/26/12*

PLAT APPROVED
7/16/2012

DONALD C. BAKER SURVEYING
 138 N. CLAY STREET
 MILLERSBURG, OHIO 44654
 PH. 330-674-4788
 FAX 330-674-6027