


RIPLEY TOWNSHIP  
S.W. QTR. SECTION 5  
T-17 N; R-14 W  
HOLMES COUNTY, OHIO

SURVEYED FOR: RONALD GILBERT

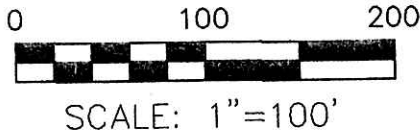

- ▲ R.R. SPIKE FOUND
- 5/8" REBAR FOUND UNLESS OTHERWISE NOTED
- 5/8" REBAR SET WITH I.D. CAP I.D. CAP MARKED "BAKER 6938"

REFERENCES

DEED VOL. 232 PAGE 718  
O.R. VOL. 178 PAGE 227  
PLAT VOL. 16 PAGE 433  
BEARINGS FROM PLAT VOL. 16 PAGE 433

Instrument 201200078970 OR Book Page 19 2109

201200078970  
Filed for Record in  
HOLMES COUNTY, OH  
ANITA HALL, COUNTY RECORDER  
08-13-2012 At 03:50 PM.  
SMALL PLAT 40.00  
OR Book 19 Page 2109 - 2109

OR 236 pgs 3245 & 3248

201200078970  
SAMUEL M  
STEIMEL ATTY  
MILLERSBURG OH


VERNON R. and  
EMMA I. YODER  
O.R. 178-227

APPROVED FOR TRANSFER ONLY  
NO SUBDIVISION PLAT REQUIRED

(O.R.C. 711.001 & 711.131)  
Lot(s) not for building unless  
approved by Board of Health.



HOLMES CO. PLANNING COMMISSION  
By MH Date 6/11/12

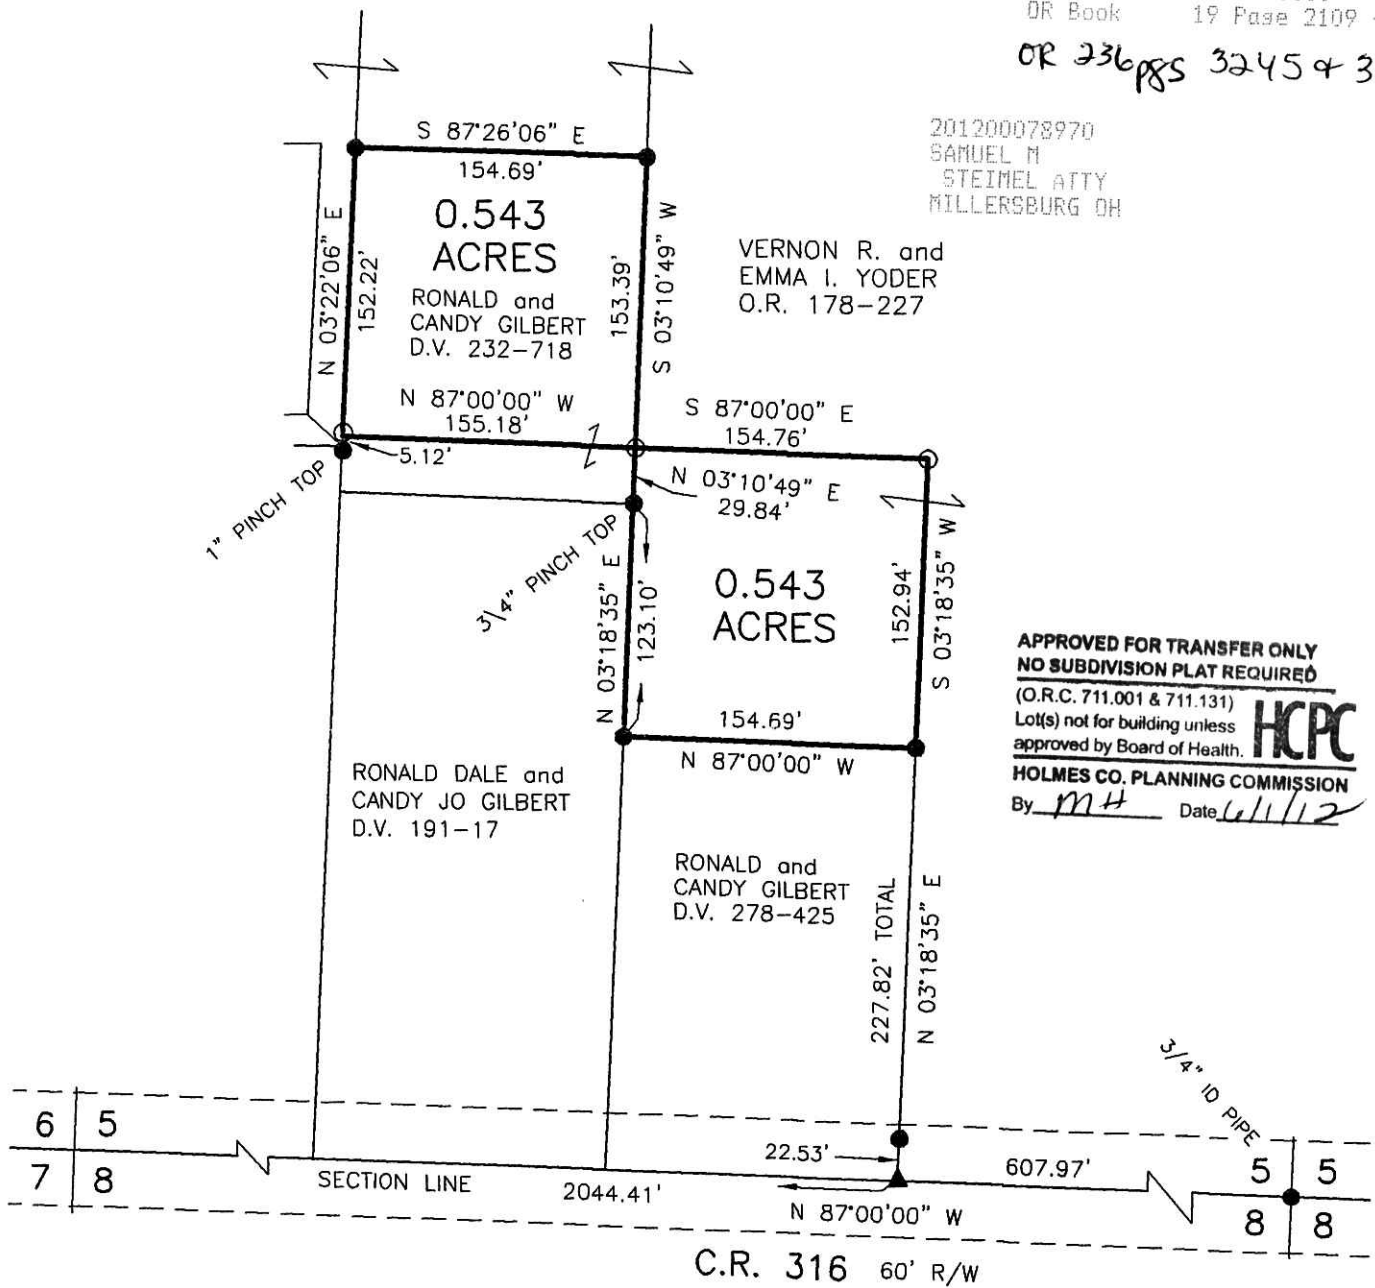

PLAT APPROVED

5/23/2012

I CERTIFY THIS SURVEY TO BE CORRECT  
TO THE BEST OF MY KNOWLEDGE.

Eric R. Zaugg

ERIC R. ZAUGG P.S. 8309  
DATE: APRIL 13, 2011  
ERZ\KES  
FILE NAME: WORK3\S-131-11\MLD



DONALD C. BAKER SURVEYING  
138 N. CLAY STREET  
MILLERSBURG, OHIO 44654  
PH. 330-674-4788  
FAX 330-674-6027