


0 200 400

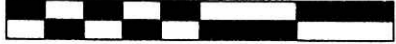

SCALE: 1"=200'

- STONE FOUND
- 5/8" REBAR FOUND UNLESS OTHERWISE NOTED
- 5/8" REBAR SET WITH I.D. CAP I.D. CAP MARKED "BAKER 6938"

REFERENCES

- DEED VOL. 177 PAGE 743
- DEED VOL. 275 PAGE 409
- DEED VOL. 259 PAGE 550
- DEED VOL. 275 PAGE 610
- PLAT VOL. 13 PAGE 177
- PLAT VOL. 16 PAGE 217
- PLAT VOL. 16 PAGE 232
- PLAT VOL. 5 PAGE 93

BEARINGS FROM PLAT VOL. 13 PAGE 177

WALNUT CREEK TOWNSHIP
 S.W. QTR. SECTION 12
 S.E. QTR. SECTION 13
 N.E. QTR. SECTION 18
 N.W. QTR. SECTION 19
 T-9 N; R-5 W
 HOLMES COUNTY, OHIO

SURVEYED FOR: KAUFMAN REALTY

Instrument 201200079111 OR Book Page 19 2112

201200079111
 Filed for Record in
 HOLMES COUNTY, OH
 ANITA HALL, COUNTY RECORDER
 08-22-2012 At 10:36 am.
 SMALL PLAT 40.00
 OR Book 19 Page 2112 - 2112

OR 237 478 + 480


201200079111
 HEARTLAND
 TITLE
 MILLERSBURG OH

APPROVED FOR TRANSFER ONLY
 NO SUBDIVISION PLAT REQUIRED
 (O.R.C. 711.001 & 711.131)
 Lot(s) not for building unless
 approved by Board of Health. **HCPC**
 HOLMES CO. PLANNING COMMISSION
 By MA Date 8/14/12

- (A) HOSEA PAUL TROYER
BERNICE RENEE TROYER
D.V. 275-95
- (B) DANIEL J. and
BARBARA MULLET
D.V. 275-610

PLAT APPROVED

8/2/2012

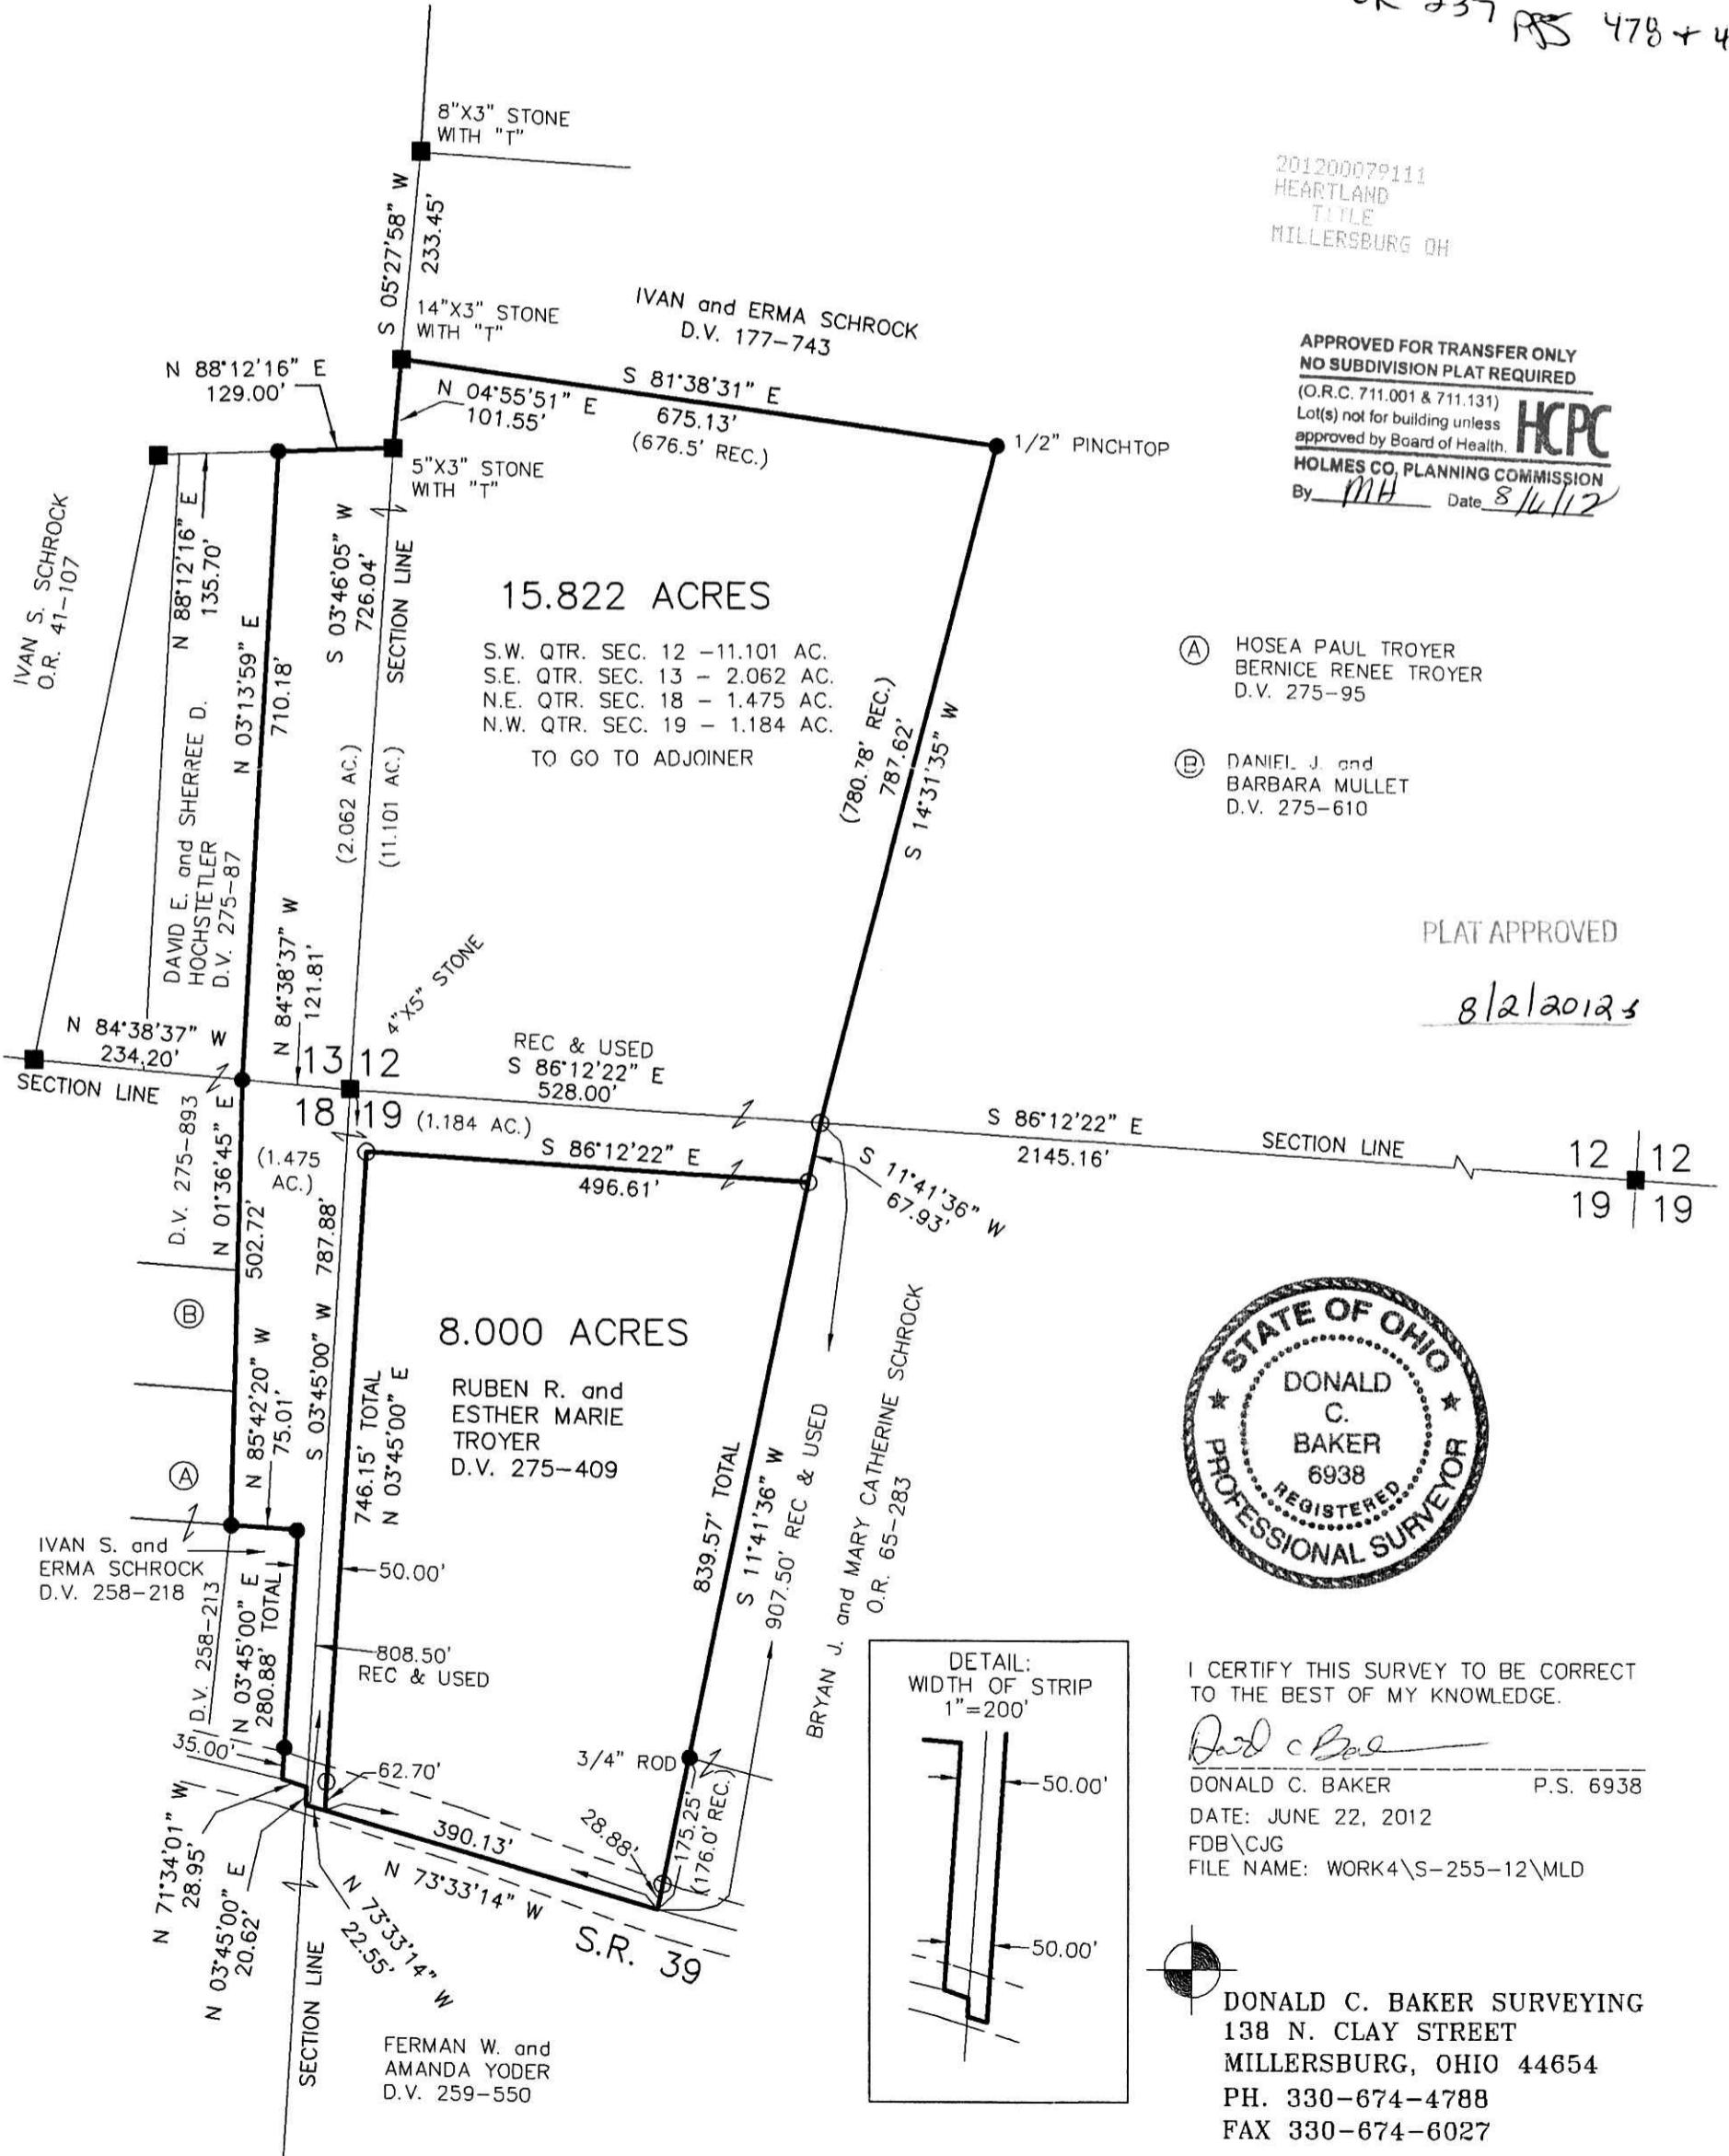

I CERTIFY THIS SURVEY TO BE CORRECT TO THE BEST OF MY KNOWLEDGE.

Donald C. Baker
 DONALD C. BAKER P.S. 6938
 DATE: JUNE 22, 2012
 FDB\CJG
 FILE NAME: WORK4\S-255-12\MLD

DONALD C. BAKER SURVEYING
 138 N. CLAY STREET
 MILLERSBURG, OHIO 44654
 PH. 330-674-4788
 FAX 330-674-6027