


KILLBUCK TOWNSHIP
 S.E. QTR. SECTION 7
 T-8 N; R-7 W
 HOLMES COUNTY, OHIO
 SURVEYED FOR: REAL ESTATE SHOWCASE

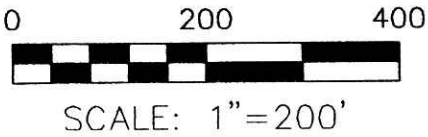

- ▲ R.R. SPIKE FOUND
- 5/8" REBAR FOUND
UNLESS OTHERWISE NOTED
- 5/8" REBAR SET WITH I.D. CAP
I.D. CAP MARKED "BAKER 6938"

201200079292
 MONROE STREET
 TITLE
 MILLERSBURG OH

Instrument Book Page
 201200079292 DR 19 2118

201200079292
 Filed for Record in
 HOLMES COUNTY, OH
 WITH HALL, COUNTY RECORDER
 08-21-2012 at 12:06 pm.
 \$ = L PLAT 40.00
 OF Book 19 Page 2118 - 2118

REFERENCES

- DEED VOL. 194 PAGE 3
- O.R. VOL. 200 PAGE 810
- O.R. VOL. 200 PAGE 816
- O.R. VOL. 200 PAGE 473
- PLAT VOL. 9 PAGE 175
- PLAT VOL. 16 PAGE 843
- PLAT VOL. 12 PAGE 460
- PLAT VOL. 16 PAGE 799
- PLAT VOL. 17 PAGE 391
- PLAT VOL. 17 PAGE 17
- PLAT VOL. 15 PAGE 157
- BEARINGS FROM
PLAT VOL. 16 PAGE 799


OR 237 pgs 1463 + 1467

NOTE: ALL IRON PINS
 ALONG THIS LINE ARE
 UNDER WATER

THE BOARD OF COMMISSIONERS OF THE HOLMES
 COUNTY PARK DISTRICT
 O.R. 191-1347

SECTION LINE
 136.51'
 7'
 7'
 00'
 S 00°50'34" E 00'

Δ=17°21'47"
 R=1959.50'
 L=593.75'
 T=299.20'
 C LEN=591.54'
 BRG=S 67°26'52" W

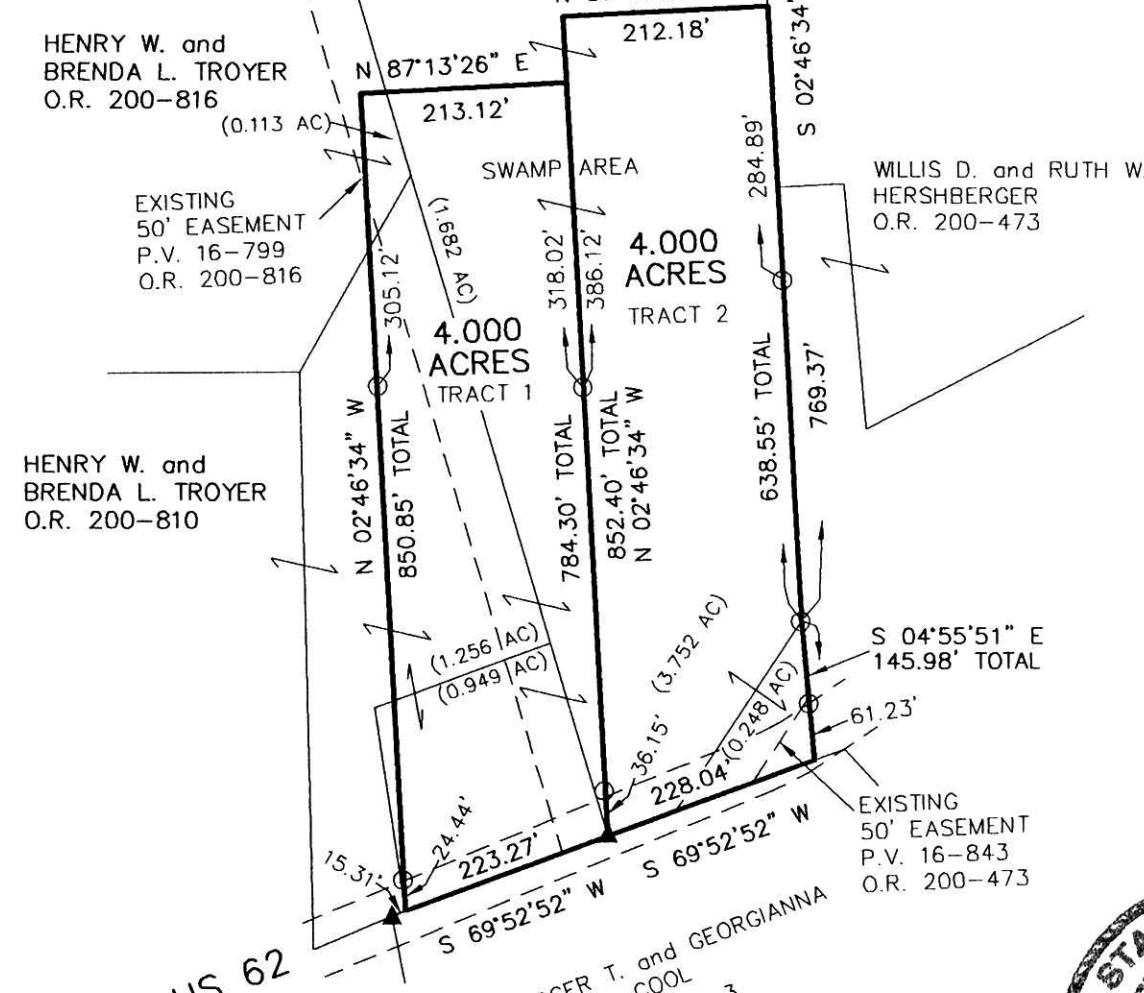

ROGER T. and GEORGIANNA
 COOL
 194-3

APPROVED FOR TRANSFER ONLY
 NO SUBDIVISION PLAT REQUIRED
 (O.R.C. 711.001 & 711.131)
 Lot(s) not for building unless
 approved by Board of Health.
 HOLMES CO. PLANNING COMMISSION
 By [Signature] Date 8/28/12



DONALD C. BAKER SURVEYING
 138 N. CLAY STREET
 MILLERSBURG, OHIO 44654
 PH. 330-674-4788
 FAX 330-674-6027

I CERTIFY THIS SURVEY TO BE CORRECT
 TO THE BEST OF MY KNOWLEDGE.

[Signature]
 DONALD C. BAKER P.S. 6938
 DATE: AUG. 17, 2012
 FDB\CJG
 FILE NAME: WORK4\S-382-12\DB-MD

PLAT APPROVED

8/24/2012