

0 200 400



SCALE: 1"=200'

■ STONE FOUND

● 5/8" REBAR FOUND
UNLESS OTHERWISE NOTED

○ 5/8" REBAR SET WITH I.D. CAP
I.D. CAP MARKED "BAKER 6938"

REFERENCES

O.R. VOL. 208 PAGE 2793

O.R. VOL. 204 PAGE 901

PLAT VOL. 6 PAGE 172

PLAT VOL. 9 PAGE 65

PLAT VOL. 19 PAGE 349

PLAT VOL. 19 PAGE 1504

PLAT VOL. 19 PAGE 1296

BEARINGS FROM PLAT VOL. 19 PAGE 1296



I CERTIFY THIS SURVEY TO BE CORRECT
TO THE BEST OF MY KNOWLEDGE.

A.L.G.

AARON L. GERBER P.S. 8379

DATE: JULY 5, 2012

ALG\JNG\DCB2

FILE NAME: WORK5-2012\S-311-12\MLD



DONALD C. BAKER SURVEYING
138 N. CLAY STREET
MILLERSBURG, OHIO 44654
PH. 330-674-4788
FAX 330-674-6027

KILLBUCK TOWNSHIP
N.E. & N.W. QTRS. SECTION 22
T-8 N; R-8 W
HOLMES COUNTY, OHIO


SURVEYED FOR: ROY MILLER

Instrument
201200079339 OR Book Page
19 2120

201200079339
Filed for Record in
HOLMES COUNTY, OH
ANITA HALL, COUNTY RECORDER
09-04-2012 AT 01:05 PM.
SMALL PLAT 40.00
OR Book 19 Page 2120 - 2120

ORV 237 pg 1804

201200079339
FIDELITY TITLE & CLOSING/R MILLER
555 CHESTNUT STREET
COSHOCTON OH 43812

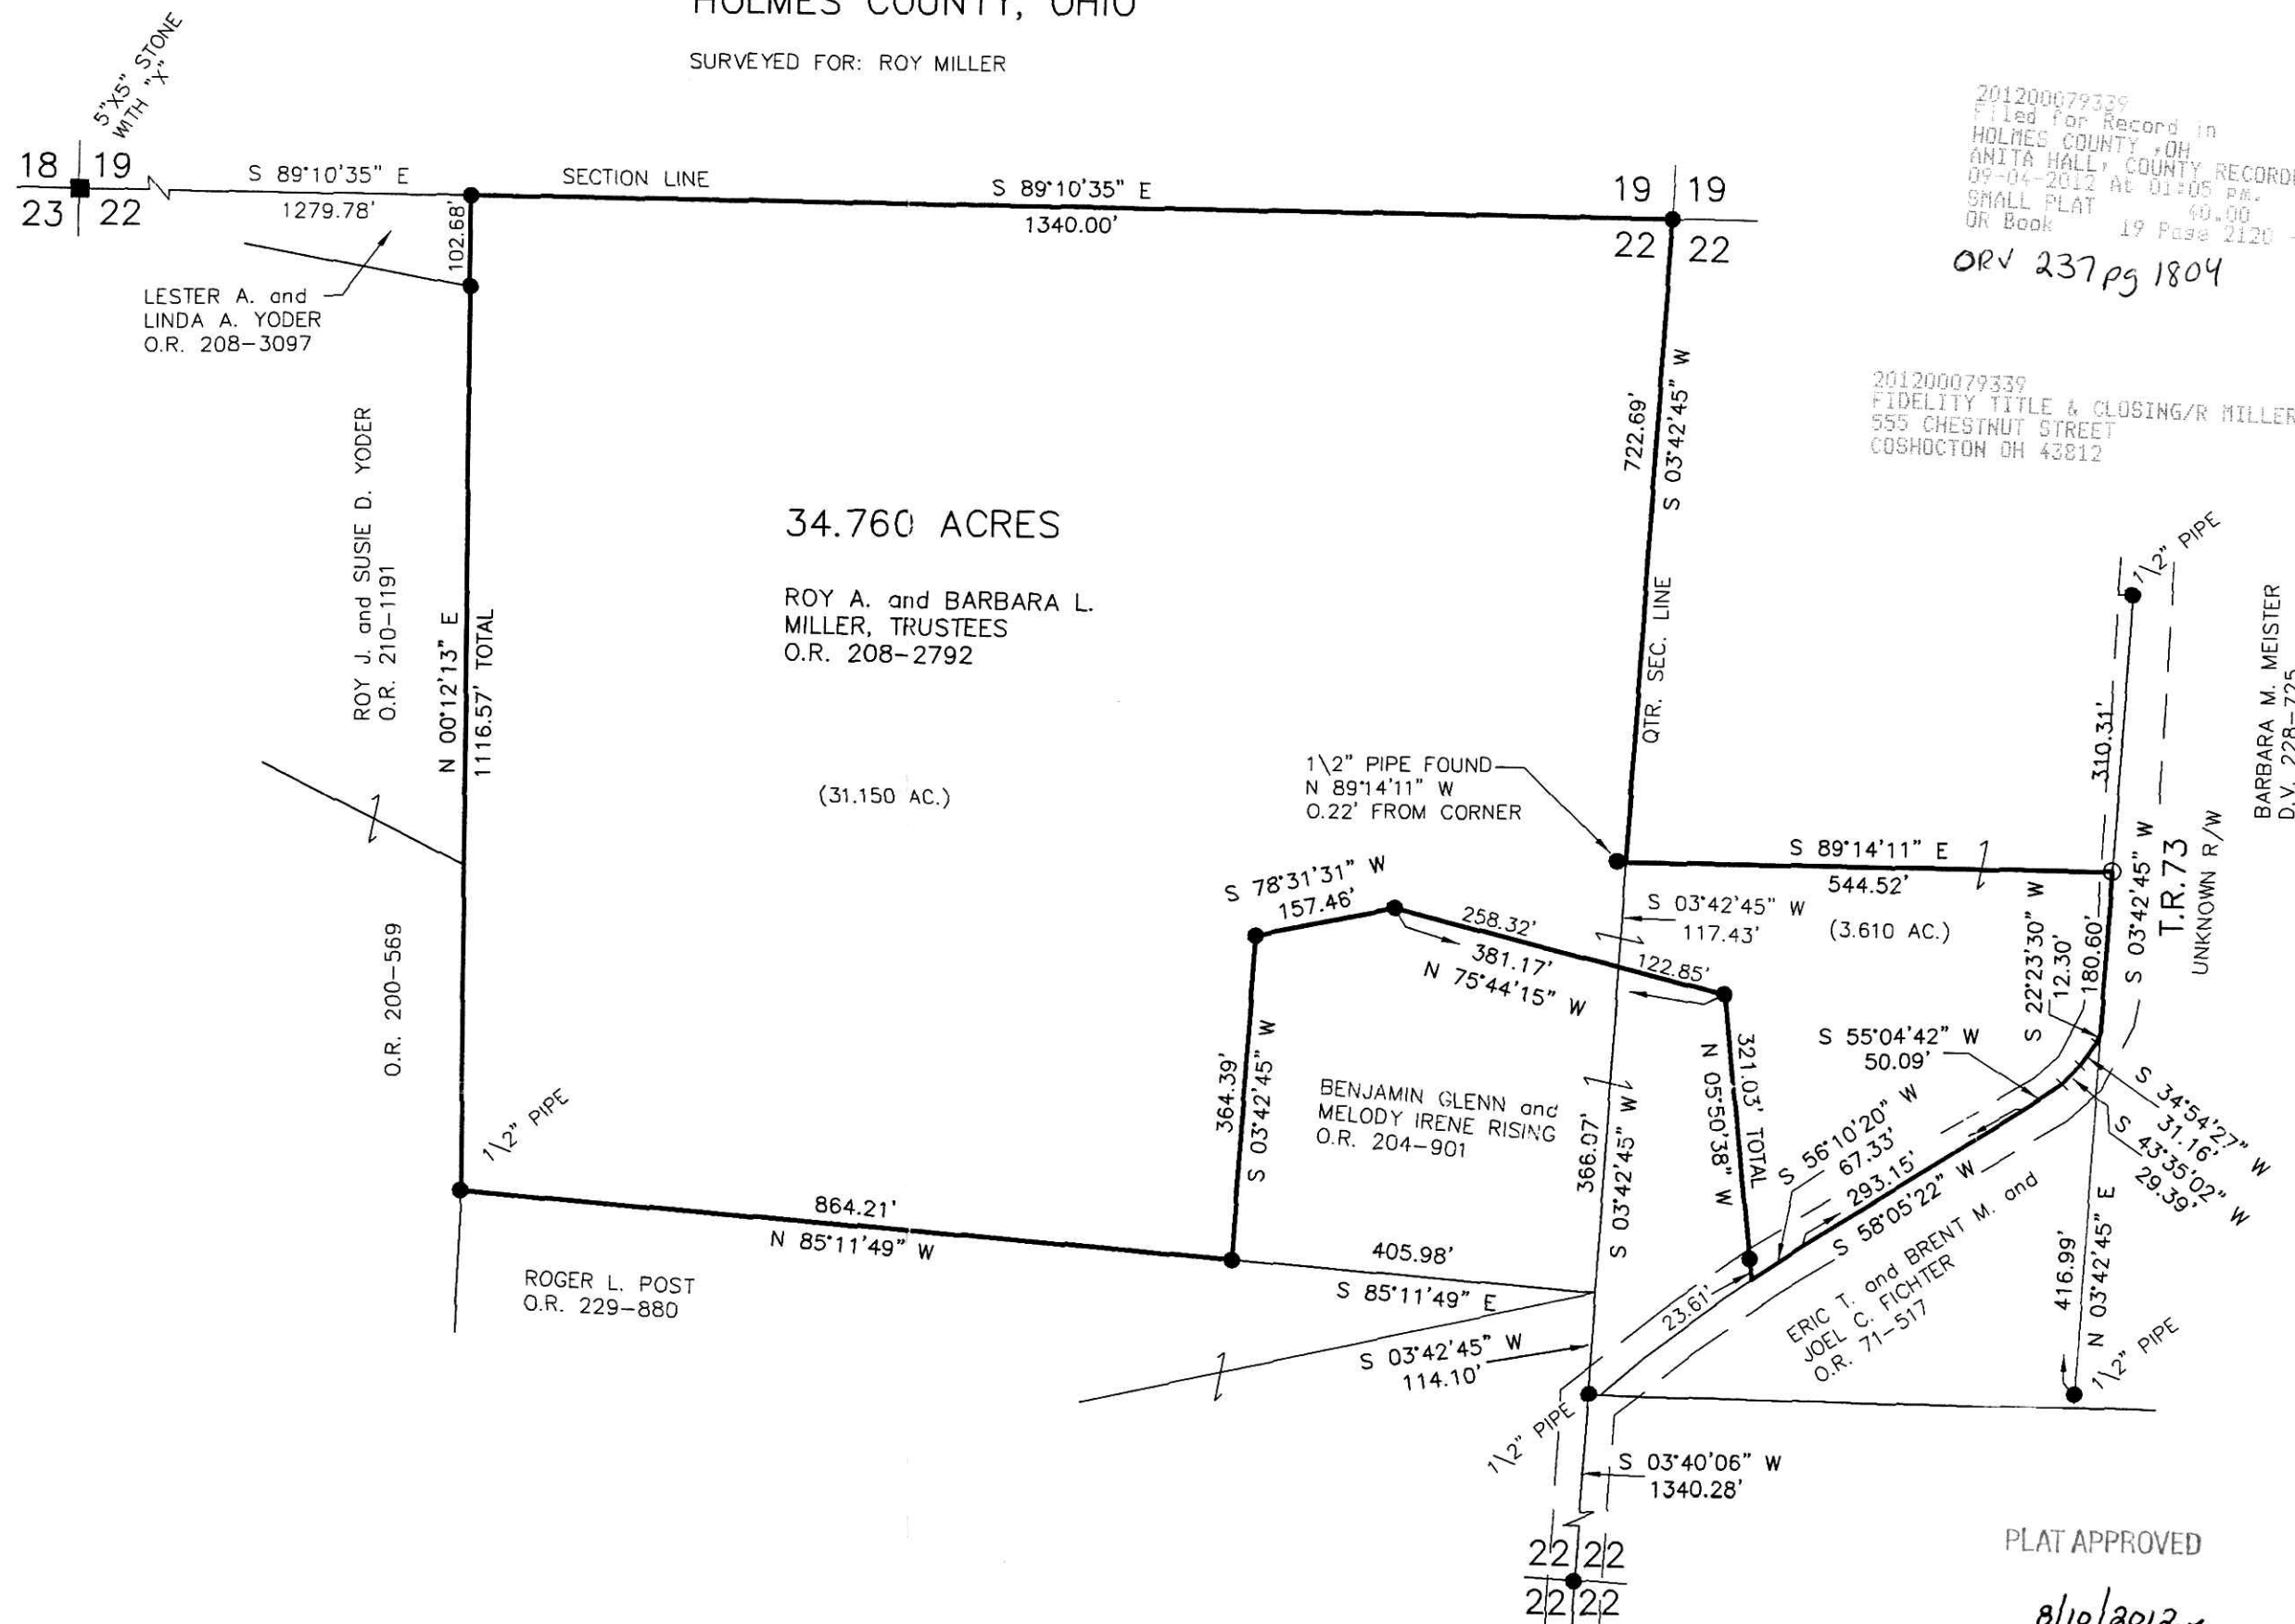

BARBARA M. MEISTER
D.V. 228-725

PLAT APPROVED

8/10/2012