

0 200 400



SCALE: 1"=200'

- ▲ R.R. SPIKE FOUND
- 5/8" REBAR FOUND UNLESS OTHERWISE NOTED
- 5/8" REBAR SET WITH I.D. CAP I.D. CAP MARKED "BAKER 6938"

REFERENCES

DEED VOL. 274 PAGE 846
 DEED VOL. 269 PAGE 386
 O.R. VOL. 10 PAGE 100
 BEARINGS FROM PLAT VOL. 14 PAGE 100

WALNUT CREEK TOWNSHIP
 N.E., S.E. & S.W. QTRS. SECTION 24
 T-9 N; R-4 W
 HOLMES COUNTY, OHIO


SURVEYED FOR: RICHARD TROYER

Instrument 201200079435 OR Book Page 19 2123

201200079435
 Filed for Record in
 HOLMES COUNTY, OH
 ANITA HALL, COUNTY RECORDER
 09-10-2012 AT 01:20 PM.
 PLAT RED 43,20
 OF Book 19 Page 2123 - 2123

ORV 237 pg 2373
 ORV 237 pg 2371

201200079435
 DOUG FRAUTSCHY AITY
 SUGARCREEK OH 43081

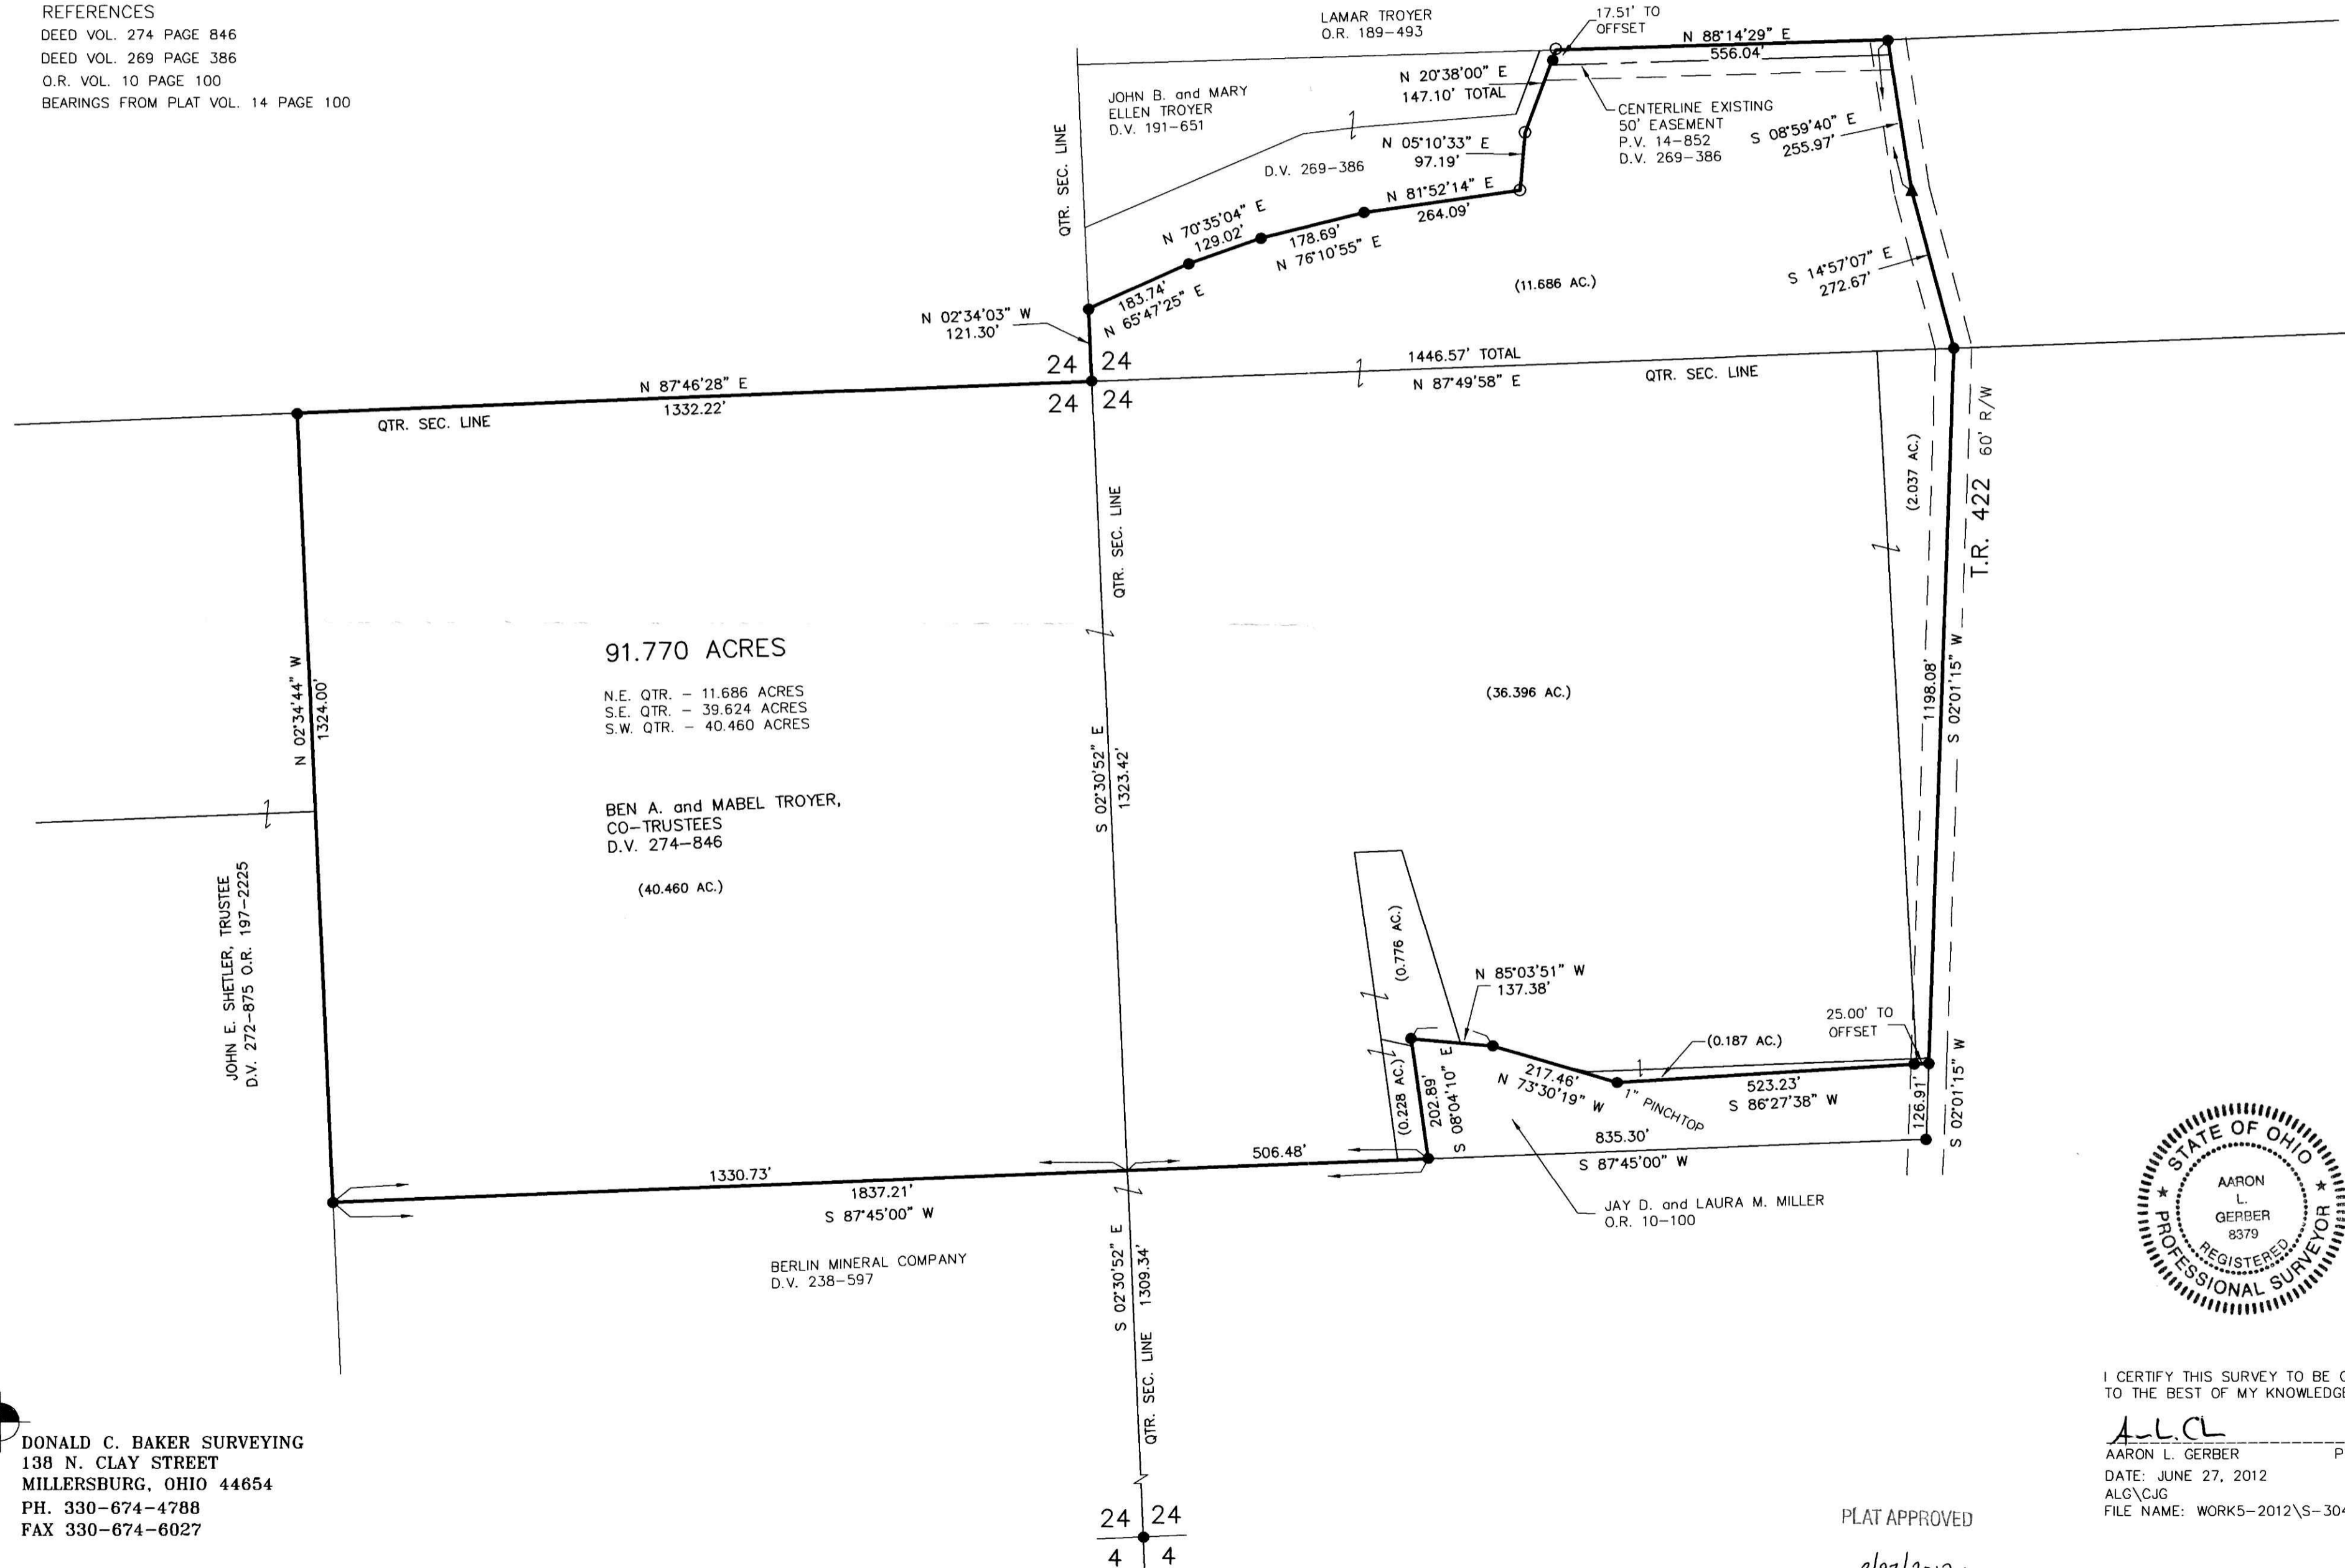

APPROVED FOR TRANSFER ONLY
 NO SUBDIVISION PLAT REQUIRED
 (O.R.C. 711.001 & 711.131)
 Lot(s) not for building unless
 approved by Board of Health.
 HOLMES CO. PLANNING COMMISSION
 By *CB* Date *9-4-12*

I CERTIFY THIS SURVEY TO BE CORRECT
 TO THE BEST OF MY KNOWLEDGE.

A.L.C.L.
 AARON L. GERBER P.S. 8379
 DATE: JUNE 27, 2012
 ALG\CJG
 FILE NAME: WORK5-2012\S-304-12\MLD

PLAT APPROVED

8/27/2012

DONALD C. BAKER SURVEYING
 138 N. CLAY STREET
 MILLERSBURG, OHIO 44654
 PH. 330-674-4788
 FAX 330-674-6027

24 24
 4 4