

SCALE: 1"=100'

- STONE FOUND
- 5/8" REBAR FOUND UNLESS OTHERWISE NOTED
- 5/8" REBAR SET WITH I.D. CAP I.D. CAP MARKED "BAKER 6938"
- ⊙ P.K. NAIL SET

WALNUT CREEK TOWNSHIP
 N.E. & N.W. QTRS. SECTION 19
 T-9 N; R-5 W
 HOLMES COUNTY, OHIO

SURVEYED FOR: ALVIN YODER


Instrument 201200079572 OR Book Page 19 2128

REFERENCES

- DEED VOL. 198 PAGE 153
- DEED VOL. 241 PAGE 379
- PLAT VOL. 12 PAGE 107
- BEARINGS FROM PLAT VOL. 14 PAGE 967

201200079572
 Filed for Record in
 HOLMES COUNTY, OH
 ANITA HALL, COUNTY RECORDER
 09-17-2012 AT 12:52 PM.
 SMALL PLAT 40.00
 OR Book 19 Page 2128 - 2129
 ORV 237 pg 3163

201200079572
 PAUL MILLER LAW OFFICE
 MILLERSBURG OH 44654

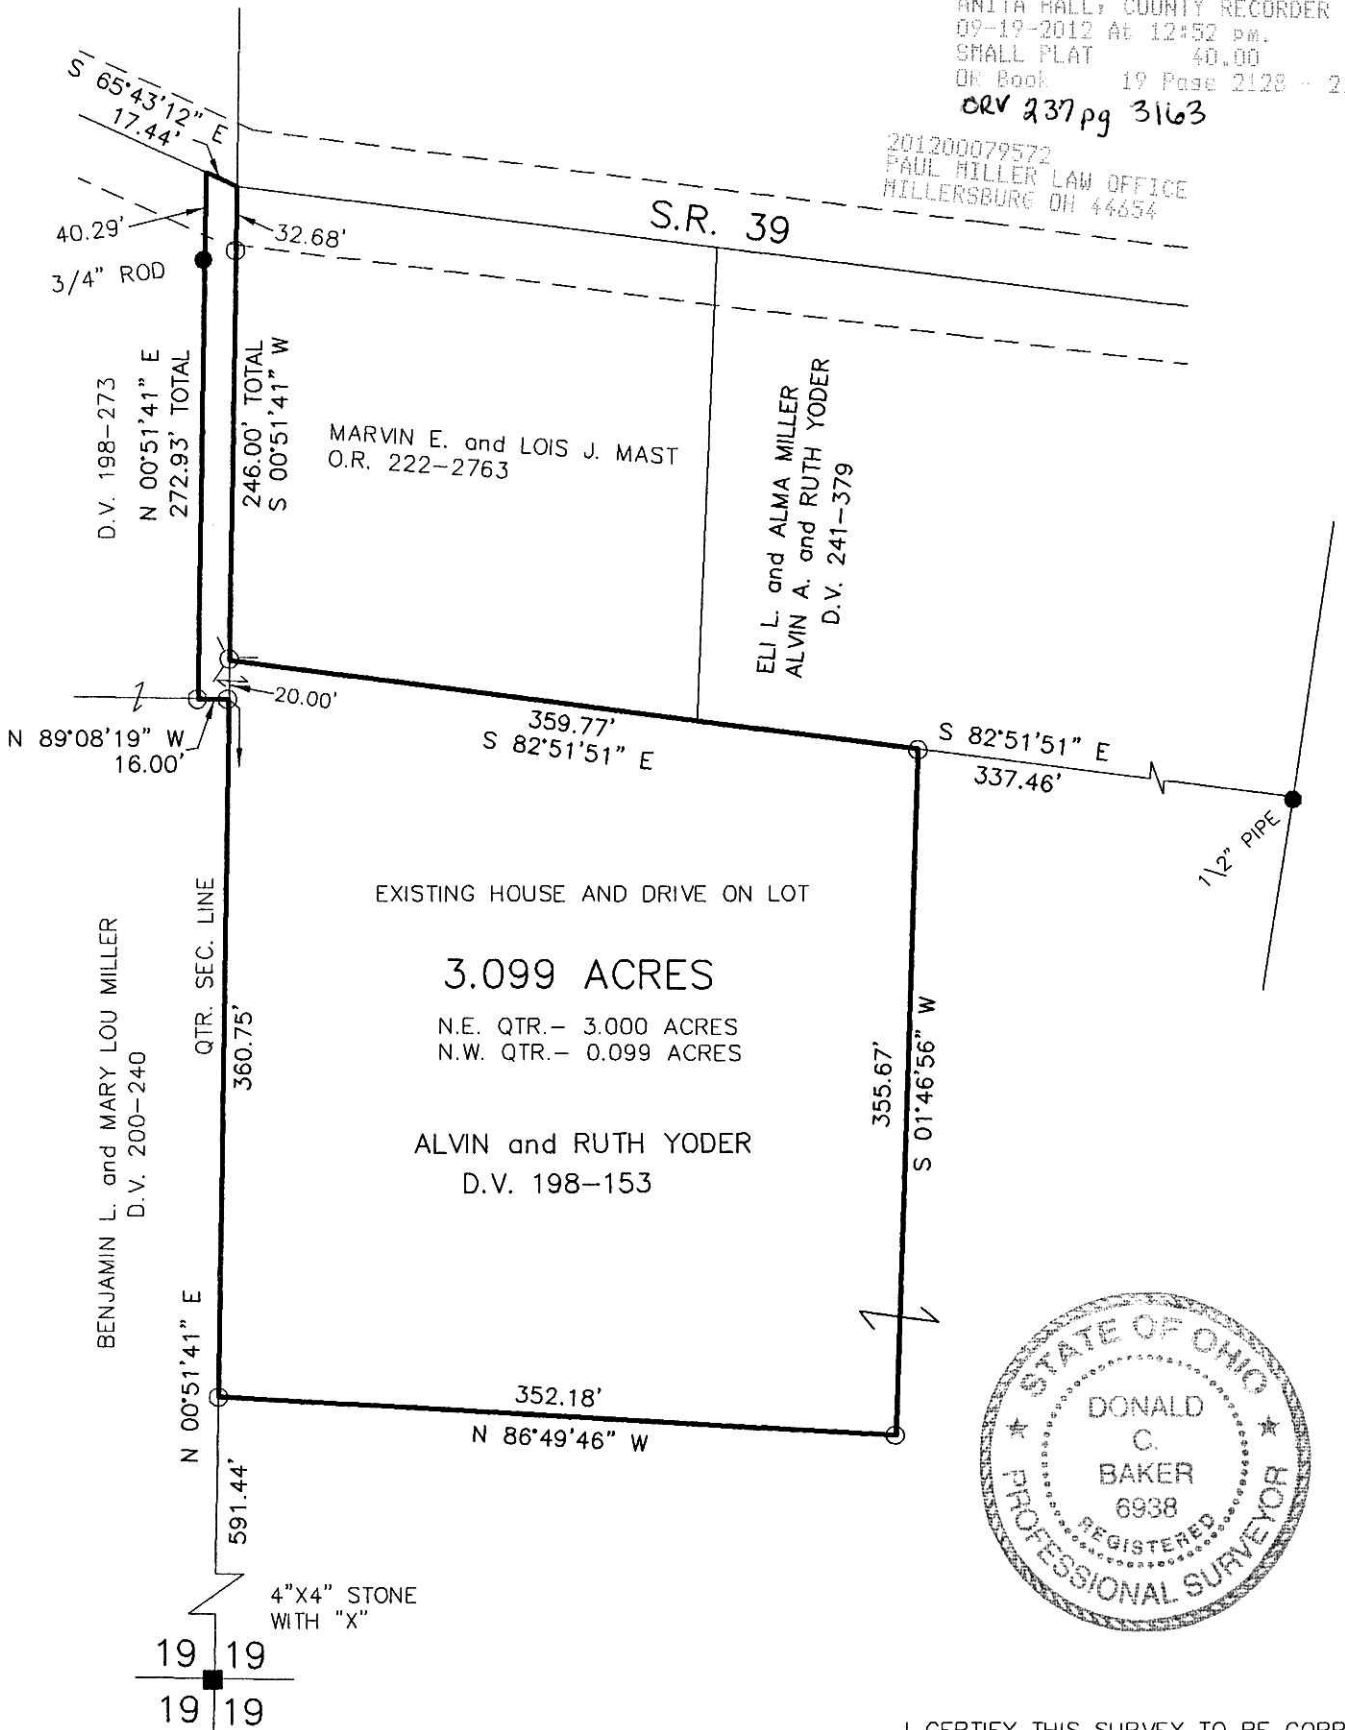

I CERTIFY THIS SURVEY TO BE CORRECT TO THE BEST OF MY KNOWLEDGE.

Donald C. Baker

DONALD C. BAKER P.S. 6938

DATE: SEPTEMBER 11, 2012

FDB\DCB2

FILE NAME: WORK4\S-374A-12\MLD

DONALD C. BAKER SURVEYING
 138 N. CLAY STREET
 MILLERSBURG, OHIO 44654
 PH. 330-674-4788
 FAX 330-674-6027

PLAT APPROVED

9/14/2012 s