



- ✕ SPIKE FOUND
- 5/8" REBAR W/ I.D. CAP FOUND 'SHAMP'
- ✕ MONUMENT SPIKE SET
- 5/8" REBAR SET WITH I.D. CAP MARKED SJL INC

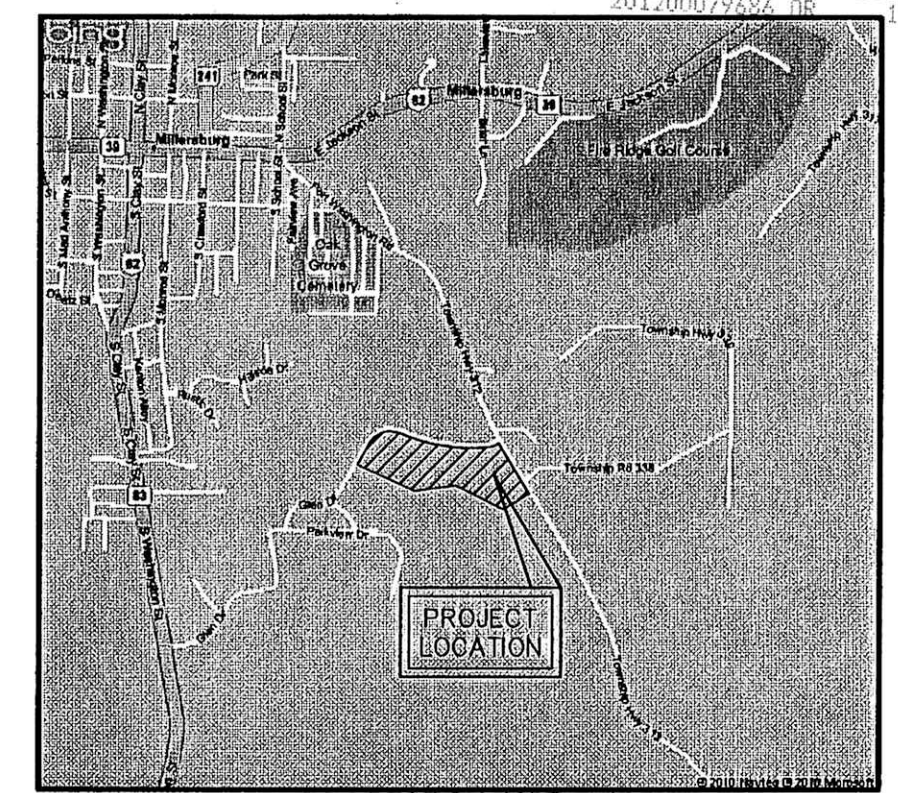


LOCATION MAP

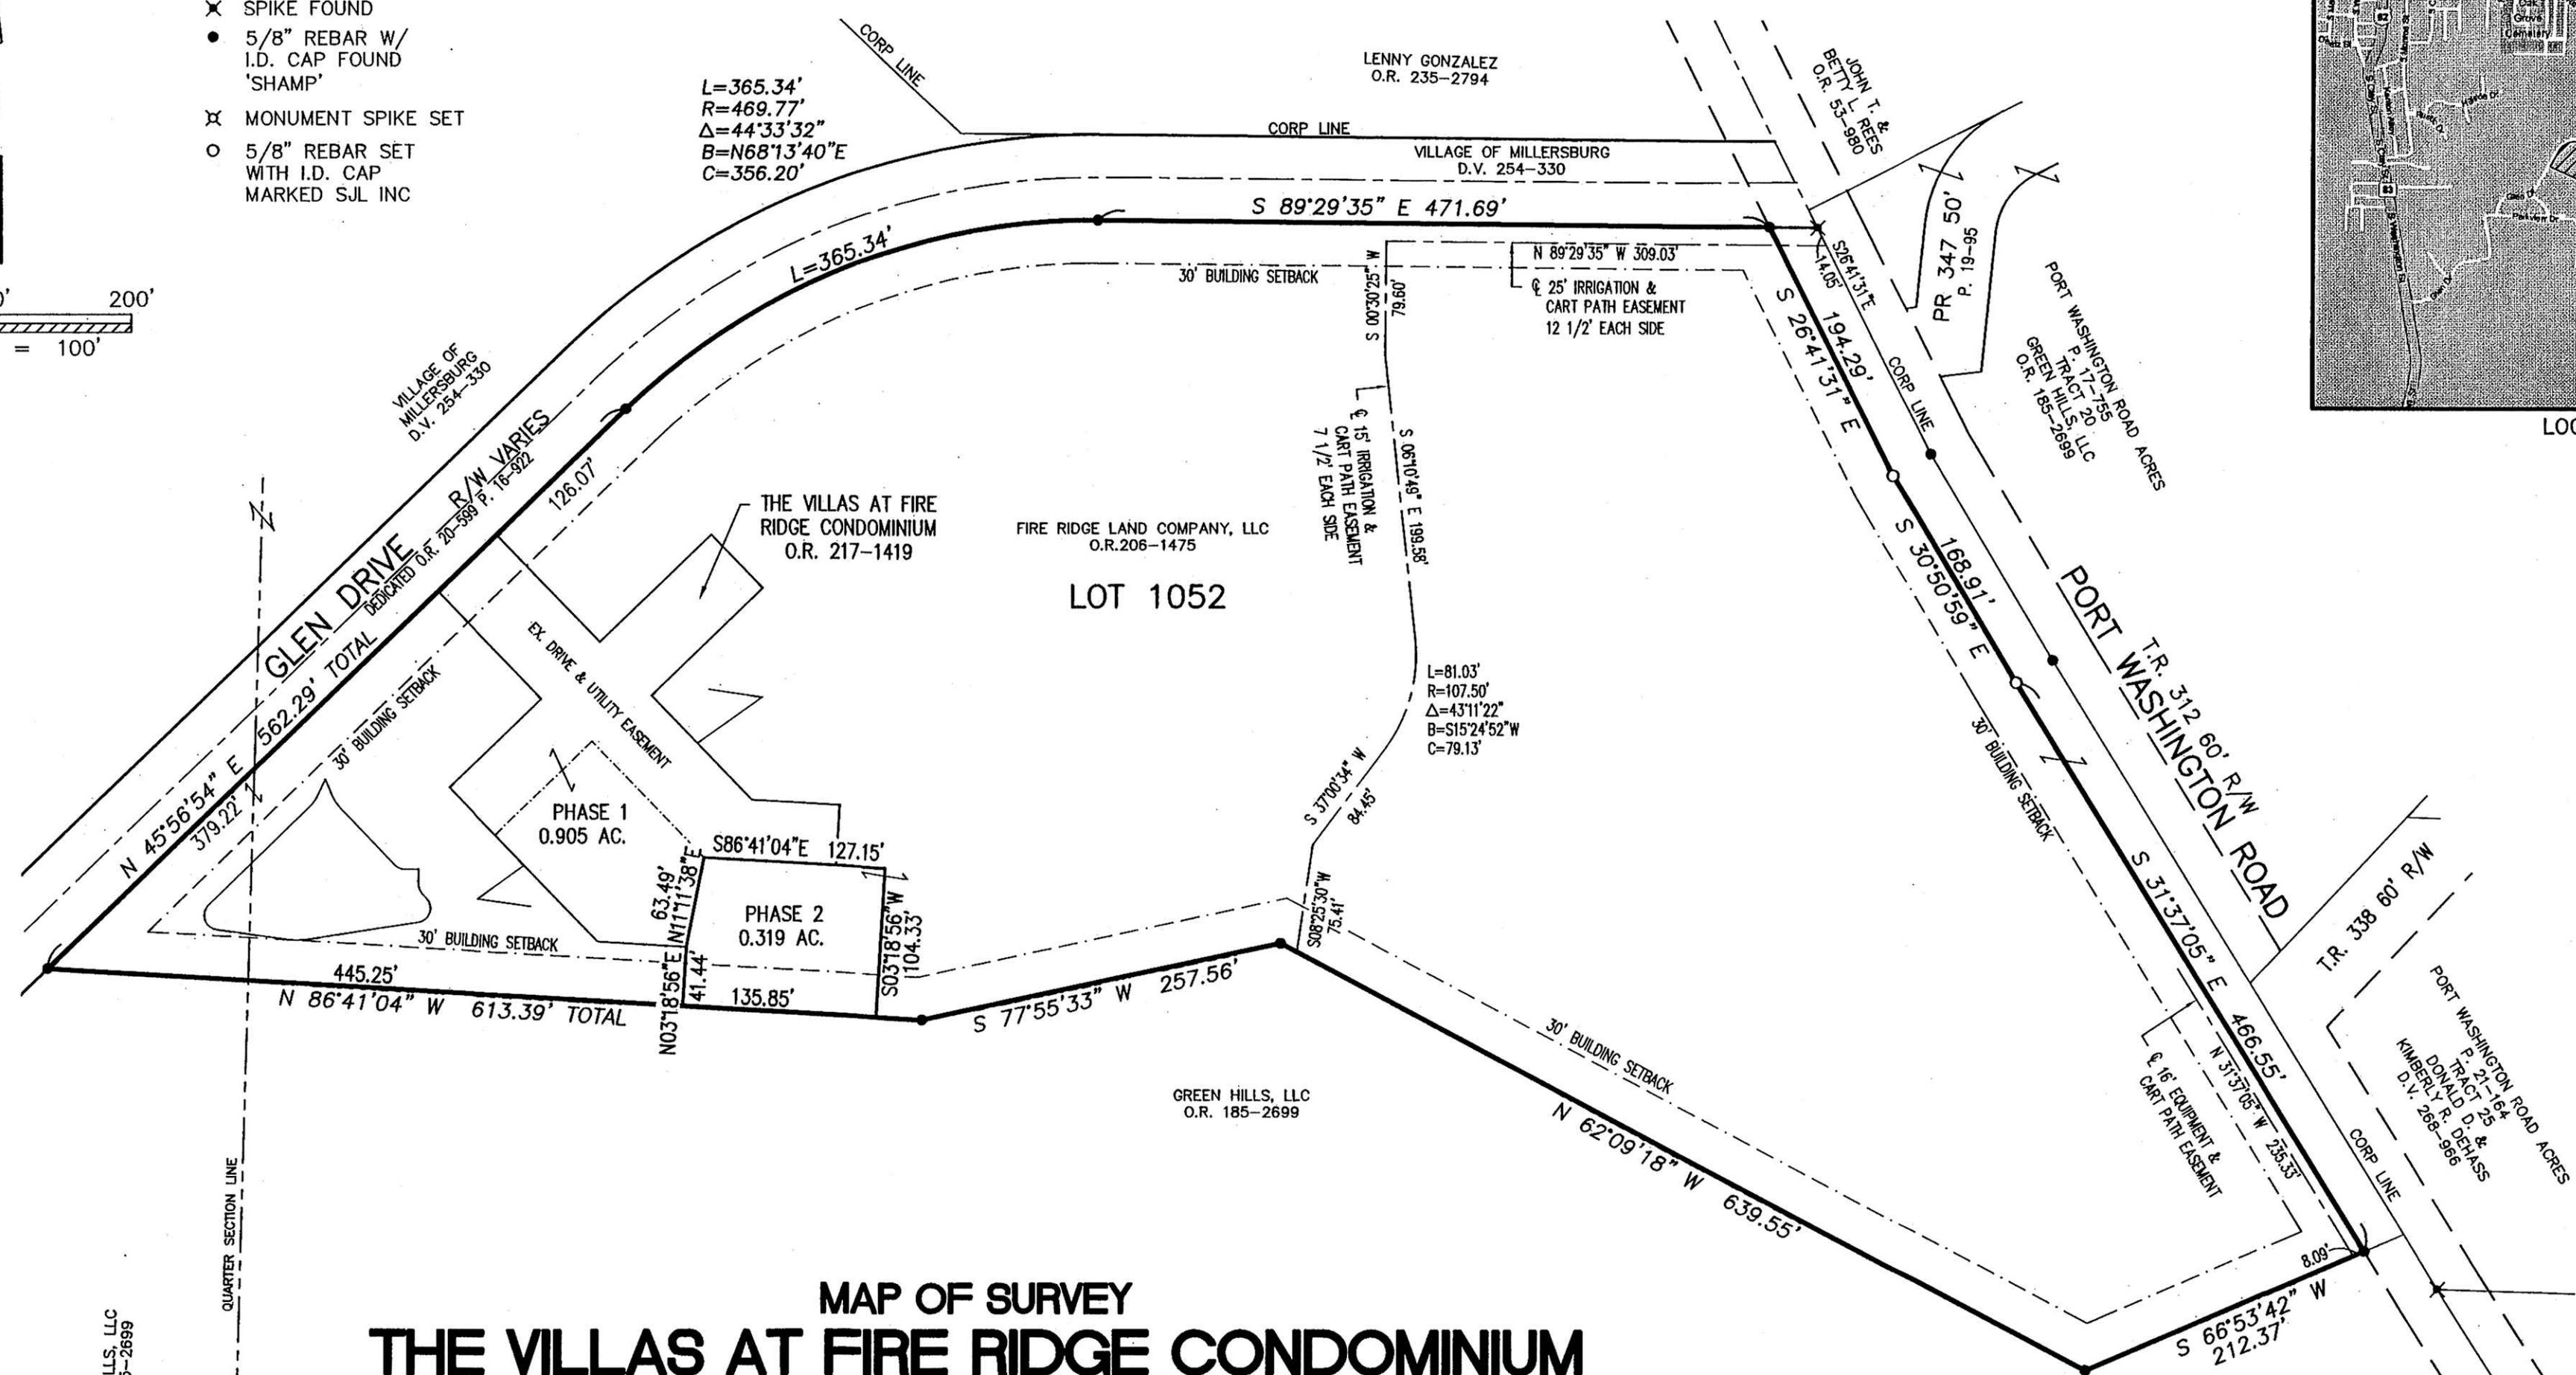

MAP OF SURVEY
THE VILLAS AT FIRE RIDGE CONDOMINIUM
 PHASE 2
 PART OF LOT 1052
 VILLAS AT FIRE RIDGE ALLOTMENT
 PLAT VOL. 19, PG. 1665
VILLAGE OF MILLERSBURG
 HOLMES COUNTY, OHIO

201200079686
 Filed for Record in
 HOLMES COUNTY, OH
 ANITA HALL, COUNTY RECORDER
 09-25-2012 At 04:04 PM.
 PLAT MED 43.20
 OR Book 19 Page 2132 - 2132
 orv 238 pg 302

201200079686
 HEARTLAND TITLE
 MILLERSBURG OH 44654

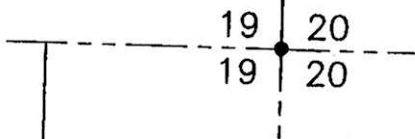

Survey of Millersburg
 LOT 1052 APPROVED
 FOR THE PURPOSE OF RECORD ONLY
 Mark E. Purdy
 9-14-12

TRANSFER NOT NECESSARY
 DATE September 25, 2012
 AUDITOR Jackie Mica
 JLS
 AT APPROVAL
 9/25/2012 JLS

SURVEYOR'S DECLARATION: I declare that this plan was prepared from an actual survey. That the same shows graphically, insofar as possible, the location of the boundaries, the layout, location and dimensions of units and of the buildings, the location and layout of limited common elements and facilities, the location and layout of common elements and facilities, and the location of appurtenant easements, if any.



Mark E. Purdy
 Mark E. Purdy, P.S. 7307
 9-10-12
 Date

REFERENCE SURVEY
 Survey of a 16.172 AC. parcel by Jim Shamp of Heartland Surveying, Inc.

SHAFFER, JOHNSTON, LICHTENWALTER & ASSOCIATES, INC.
 Consulting Engineers & Surveyors
 3477 Commerce Parkway, Suite C
 Wooster, Ohio 44691
 TEL (330) 345-6377 FAX (330) 345-6725 EMAIL sjl@sjl-inc.com

DRAWN C. Falb	CHECKED	SCALE 1" = 100'	DATE 09/10/12
DWG NO: EW-2332BB		JOB NO: EW-2332BB	
SHEET 1 OF 1			