


SALT CREEK TOWNSHIP
S.W. QTR. SECTION 35
T-15 N; R-12 W
HOLMES COUNTY, OHIO

SURVEYED FOR: JACOB KEIM

201200079871
Filed for Record in
HOLMES COUNTY, OH
ANITA HALL, COUNTY RECORDER
10-09-2012 At 11:06 am.
SMALL PLAT 40.00
OR Book 19 Page 2139 - 2139

OR 238p 1290

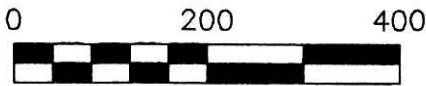


SCALE: 1"=200'

- STONE FOUND
- ▲ R.R. SPIKE FOUND
- 5/8" REBAR FOUND UNLESS OTHERWISE NOTED
- MAG NAIL SET
- 5/8" REBAR SET WITH I.D. CAP I.D. CAP MARKED "BAKER 6938"

REFERENCES

- DEED VOL. 268 PAGE 602
- O.R. VOL. 204 PAGE 1654
- PLAT VOL. 19 PAGE 1218
- BEARINGS FROM PLAT VOL. 19 PAGE 1218

201200079871
PAUL A
MILLER LAW
MILLERSBURG OH

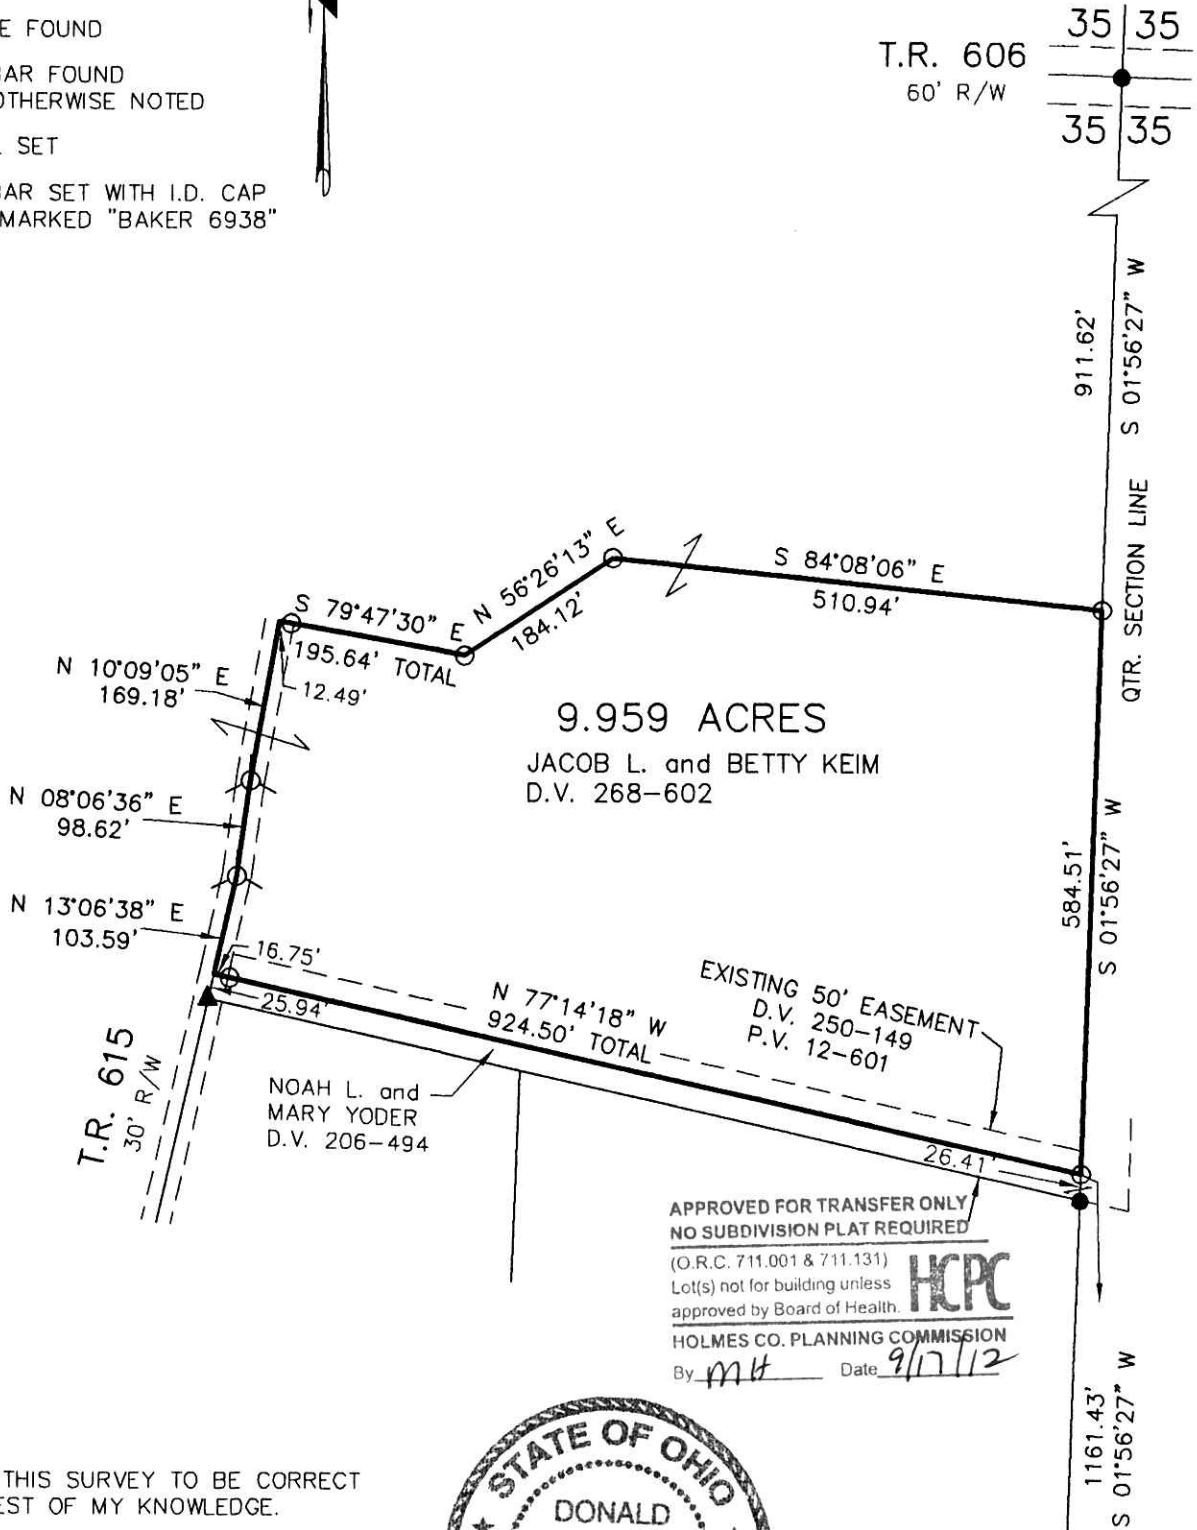

APPROVED FOR TRANSFER ONLY
NO SUBDIVISION PLAT REQUIRED
(O.R.C. 711.001 & 711.131)
Lot(s) not for building unless
approved by Board of Health.
HOLMES CO. PLANNING COMMISSION
By *mt* Date *9/17/12*



I CERTIFY THIS SURVEY TO BE CORRECT TO THE BEST OF MY KNOWLEDGE.

Donald C. Baker
DONALD C. BAKER P.S. 6938
DATE: MARCH 15, 2012
FDB\CJG
FILE NAME: WORK4\S-100-12\MLD



DONALD C. BAKER SURVEYING
138 N. CLAY STREET
MILLERSBURG, OHIO 44654
PH. 330-674-4788
FAX 330-674-6027

PLAT APPROVED

8/17/2012

35 35
2 2
T-14 N; R-12 W