

0 200 400



SCALE: 1"=200'

Instrument 201200080033 OR Book Page 19 2145

- ▲ R.R. SPIKE FOUND
- 5/8" REBAR FOUND UNLESS OTHERWISE NOTED
- 5/8" REBAR SET WITH I.D. CAP I.D. CAP MARKED "BAKER 6938"

HARDY TOWNSHIP
 3RD. QTR., LOT 22
 T-9 N; R-7 W
 HOLMES COUNTY, OHIO


SURVEYED FOR: ROBERT HAINES

REFERENCES
 O.R. VOL. 59 PAGE 205
 O.R. VOL. 228 PAGE 35
 PLAT VOL. 17 PAGE 882
 PLAT VOL. 19 PAGE 1880
 BEARINGS FROM
 PLAT VOL. 19 PAGE 1880

201200080033
 CRITCHFIELD...
 A JOHNSTON ATTYS
 MILLERSBURG OH

201200080033
 Filed for Record in
 HOLMES COUNTY, OH
 ANITA HALL, COUNTY RECORDER
 10-18-2012 At 02:26 pm.
 SMALL PLAT 40.00
 OR Book 19 Page 2145 - 2145

OR 238p 2086

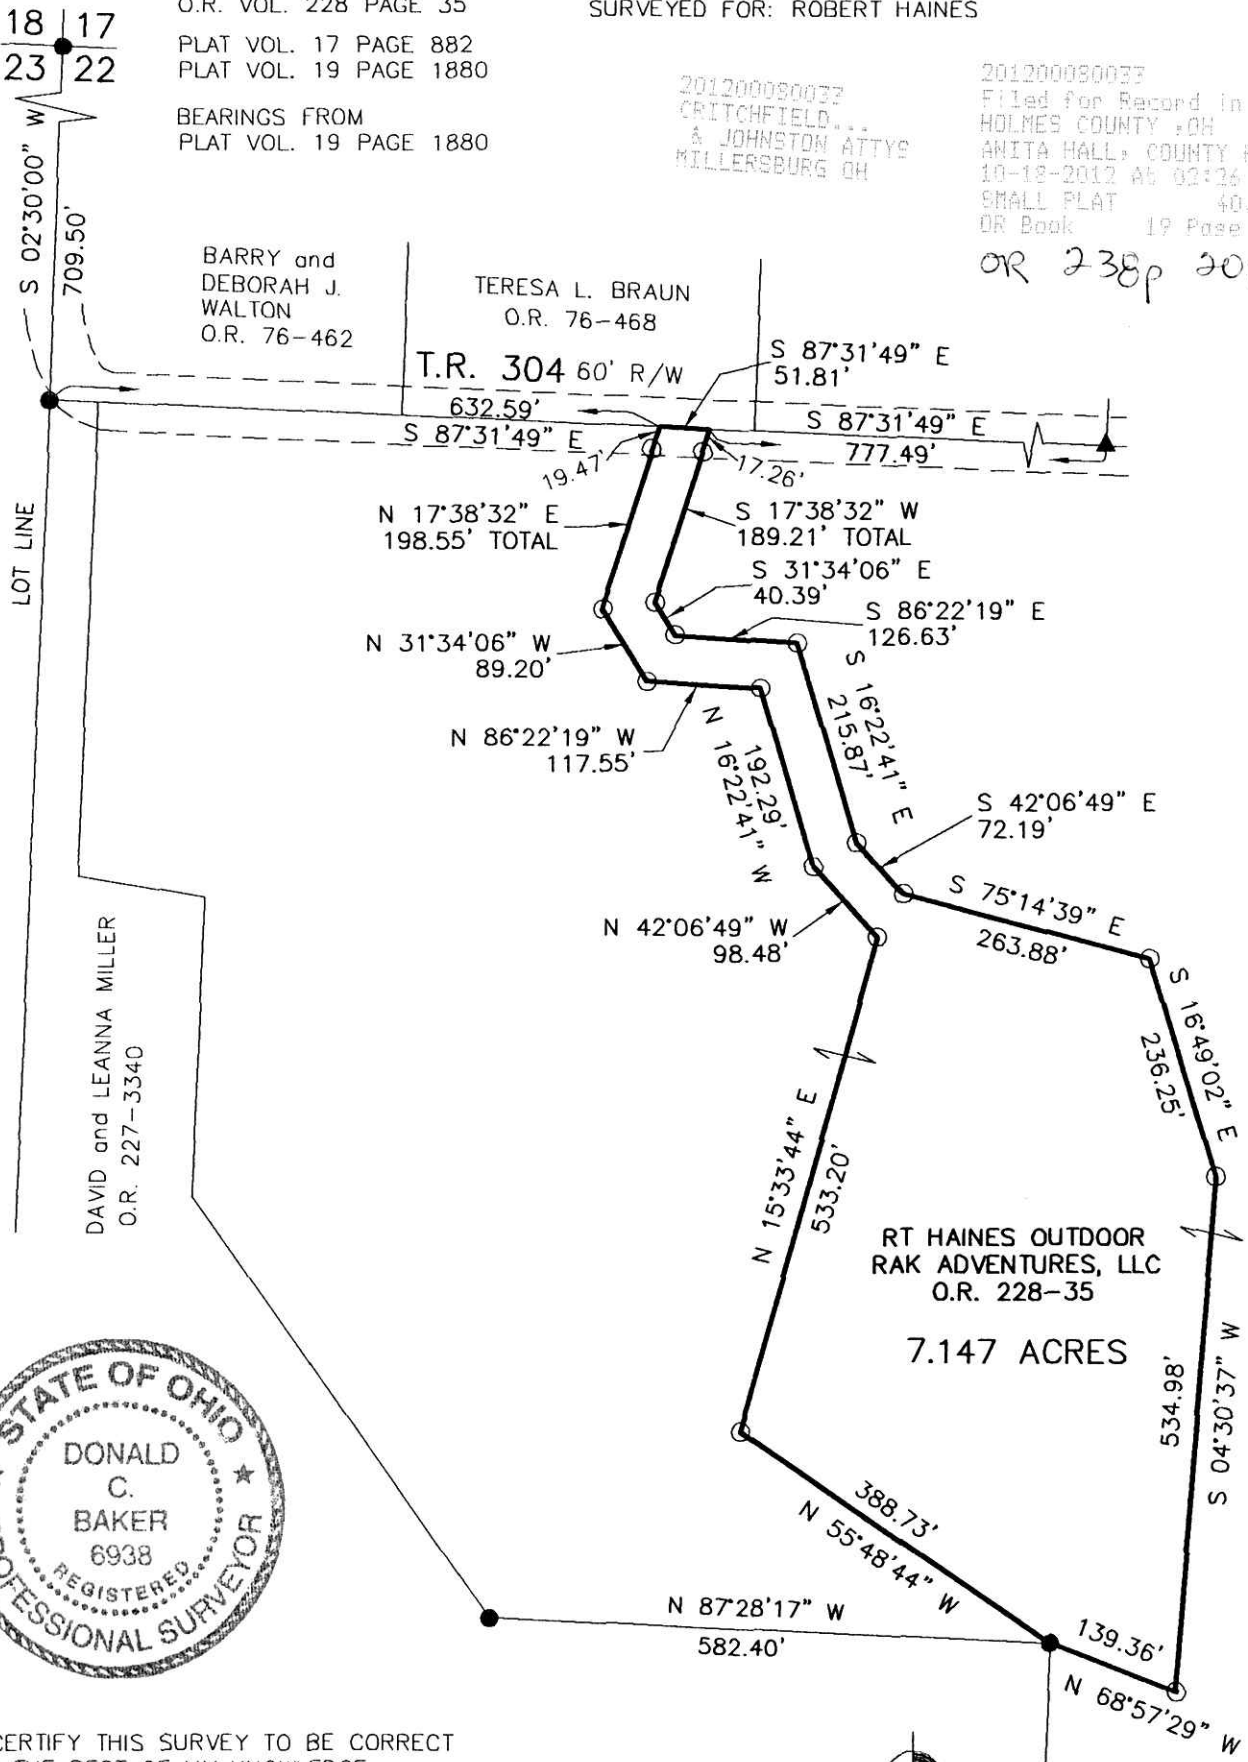

I CERTIFY THIS SURVEY TO BE CORRECT TO THE BEST OF MY KNOWLEDGE.

Donald C. Baker

DONALD C. BAKER P.S. 6938
 DATE: SEPT. 19, 2012
 FDB/CG
 FILE NAME: WORK4\S-470-12



DONALD C. BAKER SURVEYING
 138 N. CLAY STREET
 MILLERSBURG, OHIO 44654
 PH. 330-674-4788
 FAX 330-674-6027

PLAT APPROVED

10/4/2012