


CLARK TOWNSHIP
 N.W. & S.W. QTRS. SECTION 5
 T-8 N; R-5 W
 HOLMES COUNTY, OHIO

Instrument 201200080091 OR Book Page 19 2149

SURVEYED FOR: PAUL SHETLER

201200080091
 MILLER MAST MASON
 & BOWLING ATTYS
 MILLERSBURG OH

201200080091
 Filed for Record in
 HOLMES COUNTY, OH
 ANITA HALL, COUNTY RECORDER
 10-23-2012 At 12:22 pm.
 SMALL PLAT 40.00
 OR Book 19 Page 2149 - 2149

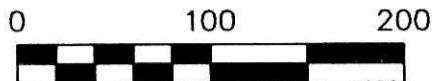


SCALE: 1"=100'

- 5/8" REBAR FOUND UNLESS OTHERWISE NOTED
- 5/8" REBAR SET WITH I.D. CAP I.D. CAP MARKED "BAKER 6938"

REFERENCES

- O.R. VOL. 61 PAGE 157
- O.R. VOL. 238 PAGE 724
- PLAT VOL. 9 PAGE 143
- PLAT VOL. 19 PAGE 1570
- BEARINGS FROM PLAT VOL. 11 PAGE 164

OR 238p 2377

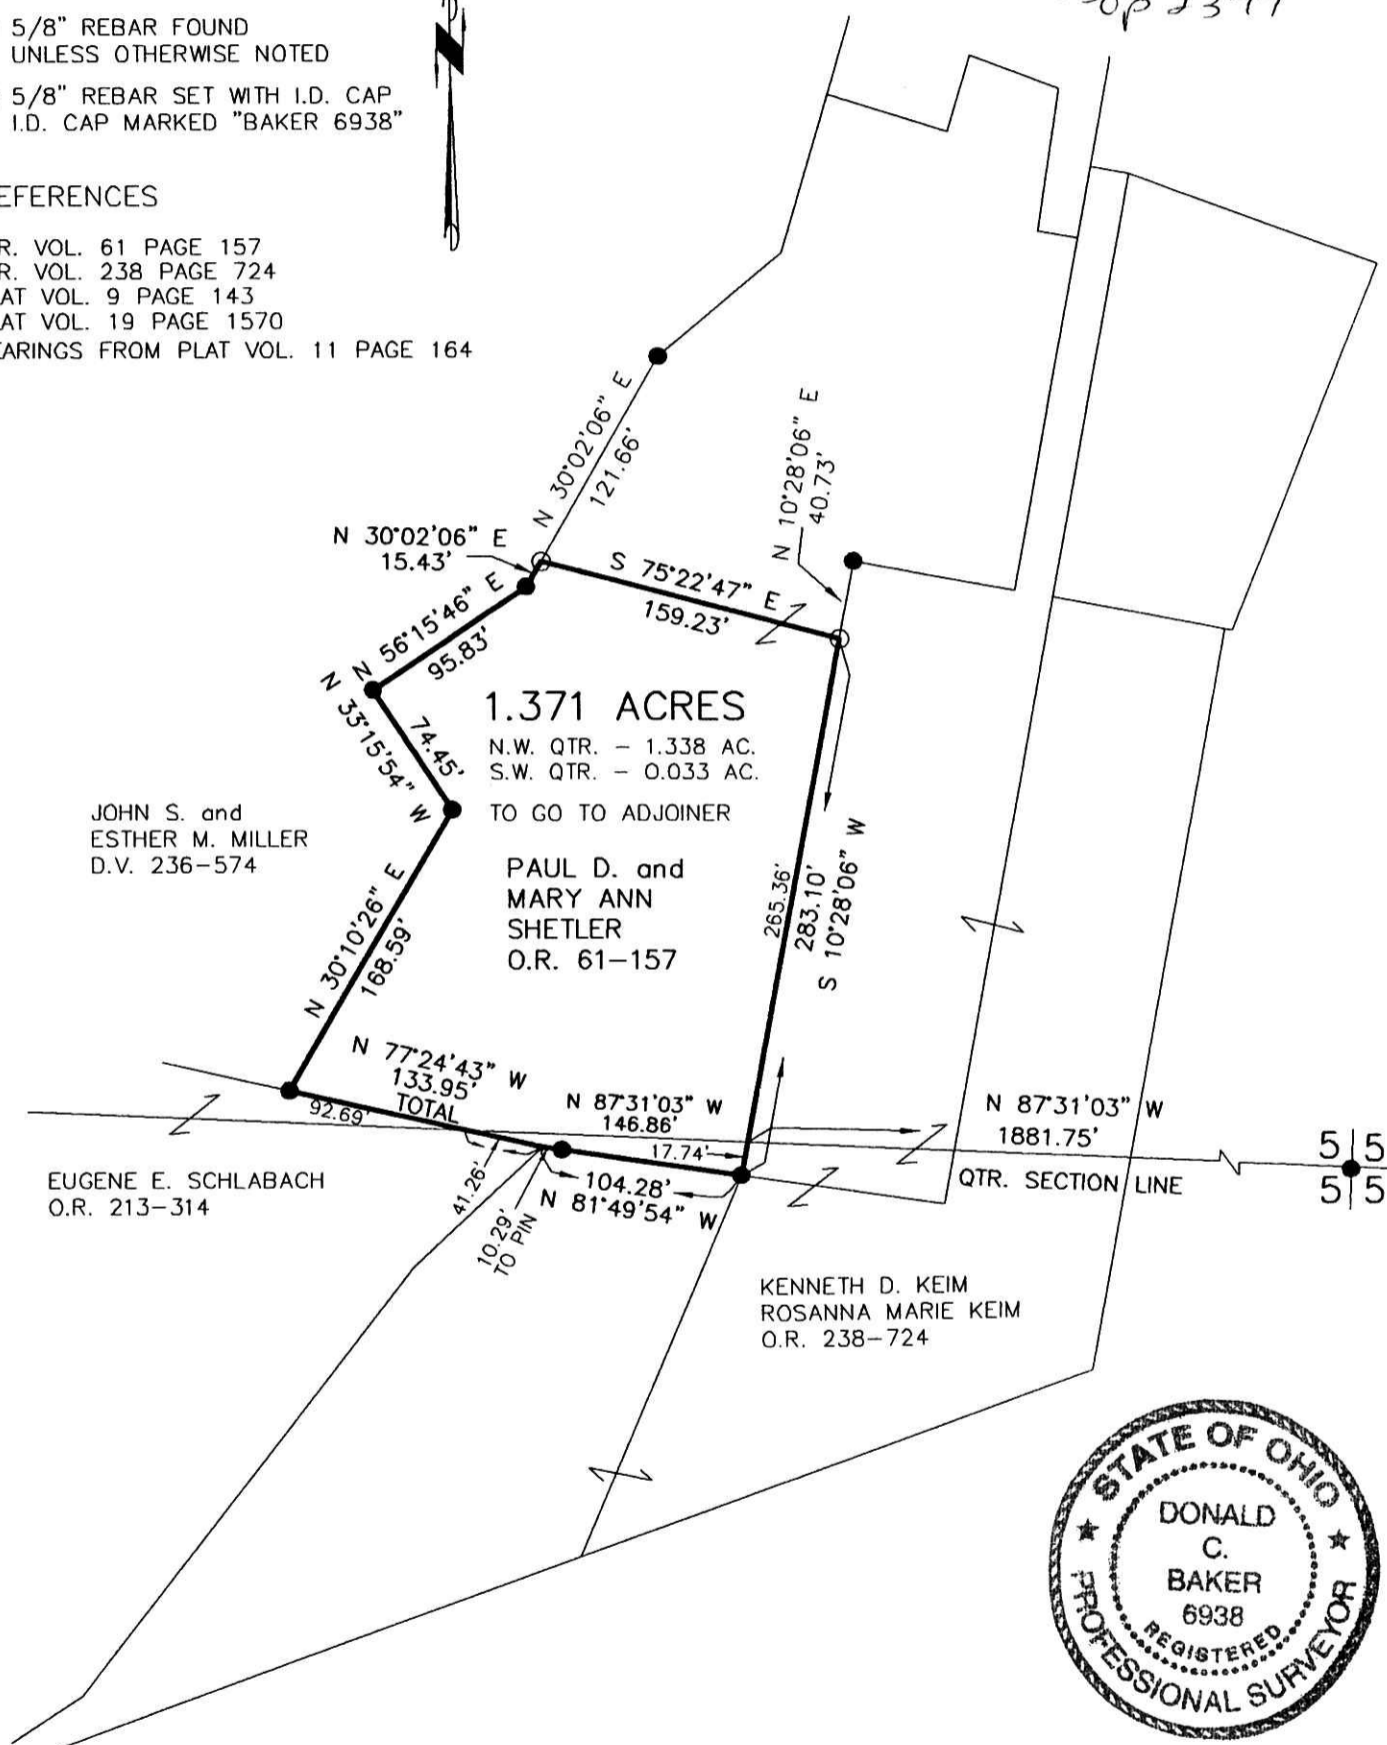

I CERTIFY THIS SURVEY TO BE CORRECT TO THE BEST OF MY KNOWLEDGE.

Donald C. Baker

DONALD C. BAKER P.S. 6938

DATE: OCTOBER 4, 2012

FDB\ACB

FILE NAME: WORK4\S-393-12\MLD

PLAT APPROVED

10/18/2012 *kg*

DONALD C. BAKER SURVEYING
 138 N. CLAY STREET
 MILLERSBURG, OHIO 44654
 PH. 330-674-4788
 FAX 330-674-6027