


MECHANIC TOWNSHIP  
N.W. QTR. SECTION 1  
T-8 N; R-7 W  
HOLMES COUNTY, OHIO

SURVEYED FOR: DARRELL HOOD

REFERENCES

- O.R. VOL. 72 PAGE 677
- O.R. VOL. 72 PAGE 679
- O.R. VOL. 82 PAGE 179
- O.R. VOL. 117 PAGE 338
- O.R. VOL. 221 PAGE 2846
- PLAT VOL. 16 PAGE 295
- PLAT VOL. 17 PAGE 851
- PLAT VOL. 19 PAGE 772
- BEARINGS FROM PLAT VOL. 17 PAGE 851


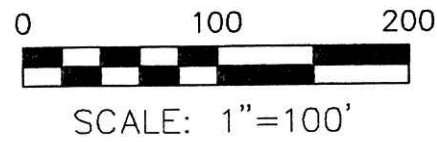


- STONE FOUND
- 5/8" REBAR FOUND
- 5/8" REBAR SET WITH I.D. CAP
- I.D. CAP MARKED "BAKER 6938"

201200080381  
Filed for Record in  
HOLMES COUNTY, OH  
ANITA HALL, COUNTY RECORDER  
11-07-2012 At 10:29 am.  
SMALL PLAT 40.00  
OR Book 19 Page 2157 - 2157  
CR 239 pgs 431 & 437

Instrument 201200080381 DR Book Page 19 2157

201200080381  
SAMUEL H  
STEINER & CO  
MILLERSBURG OH

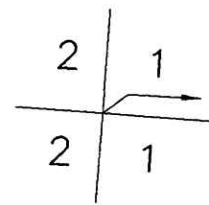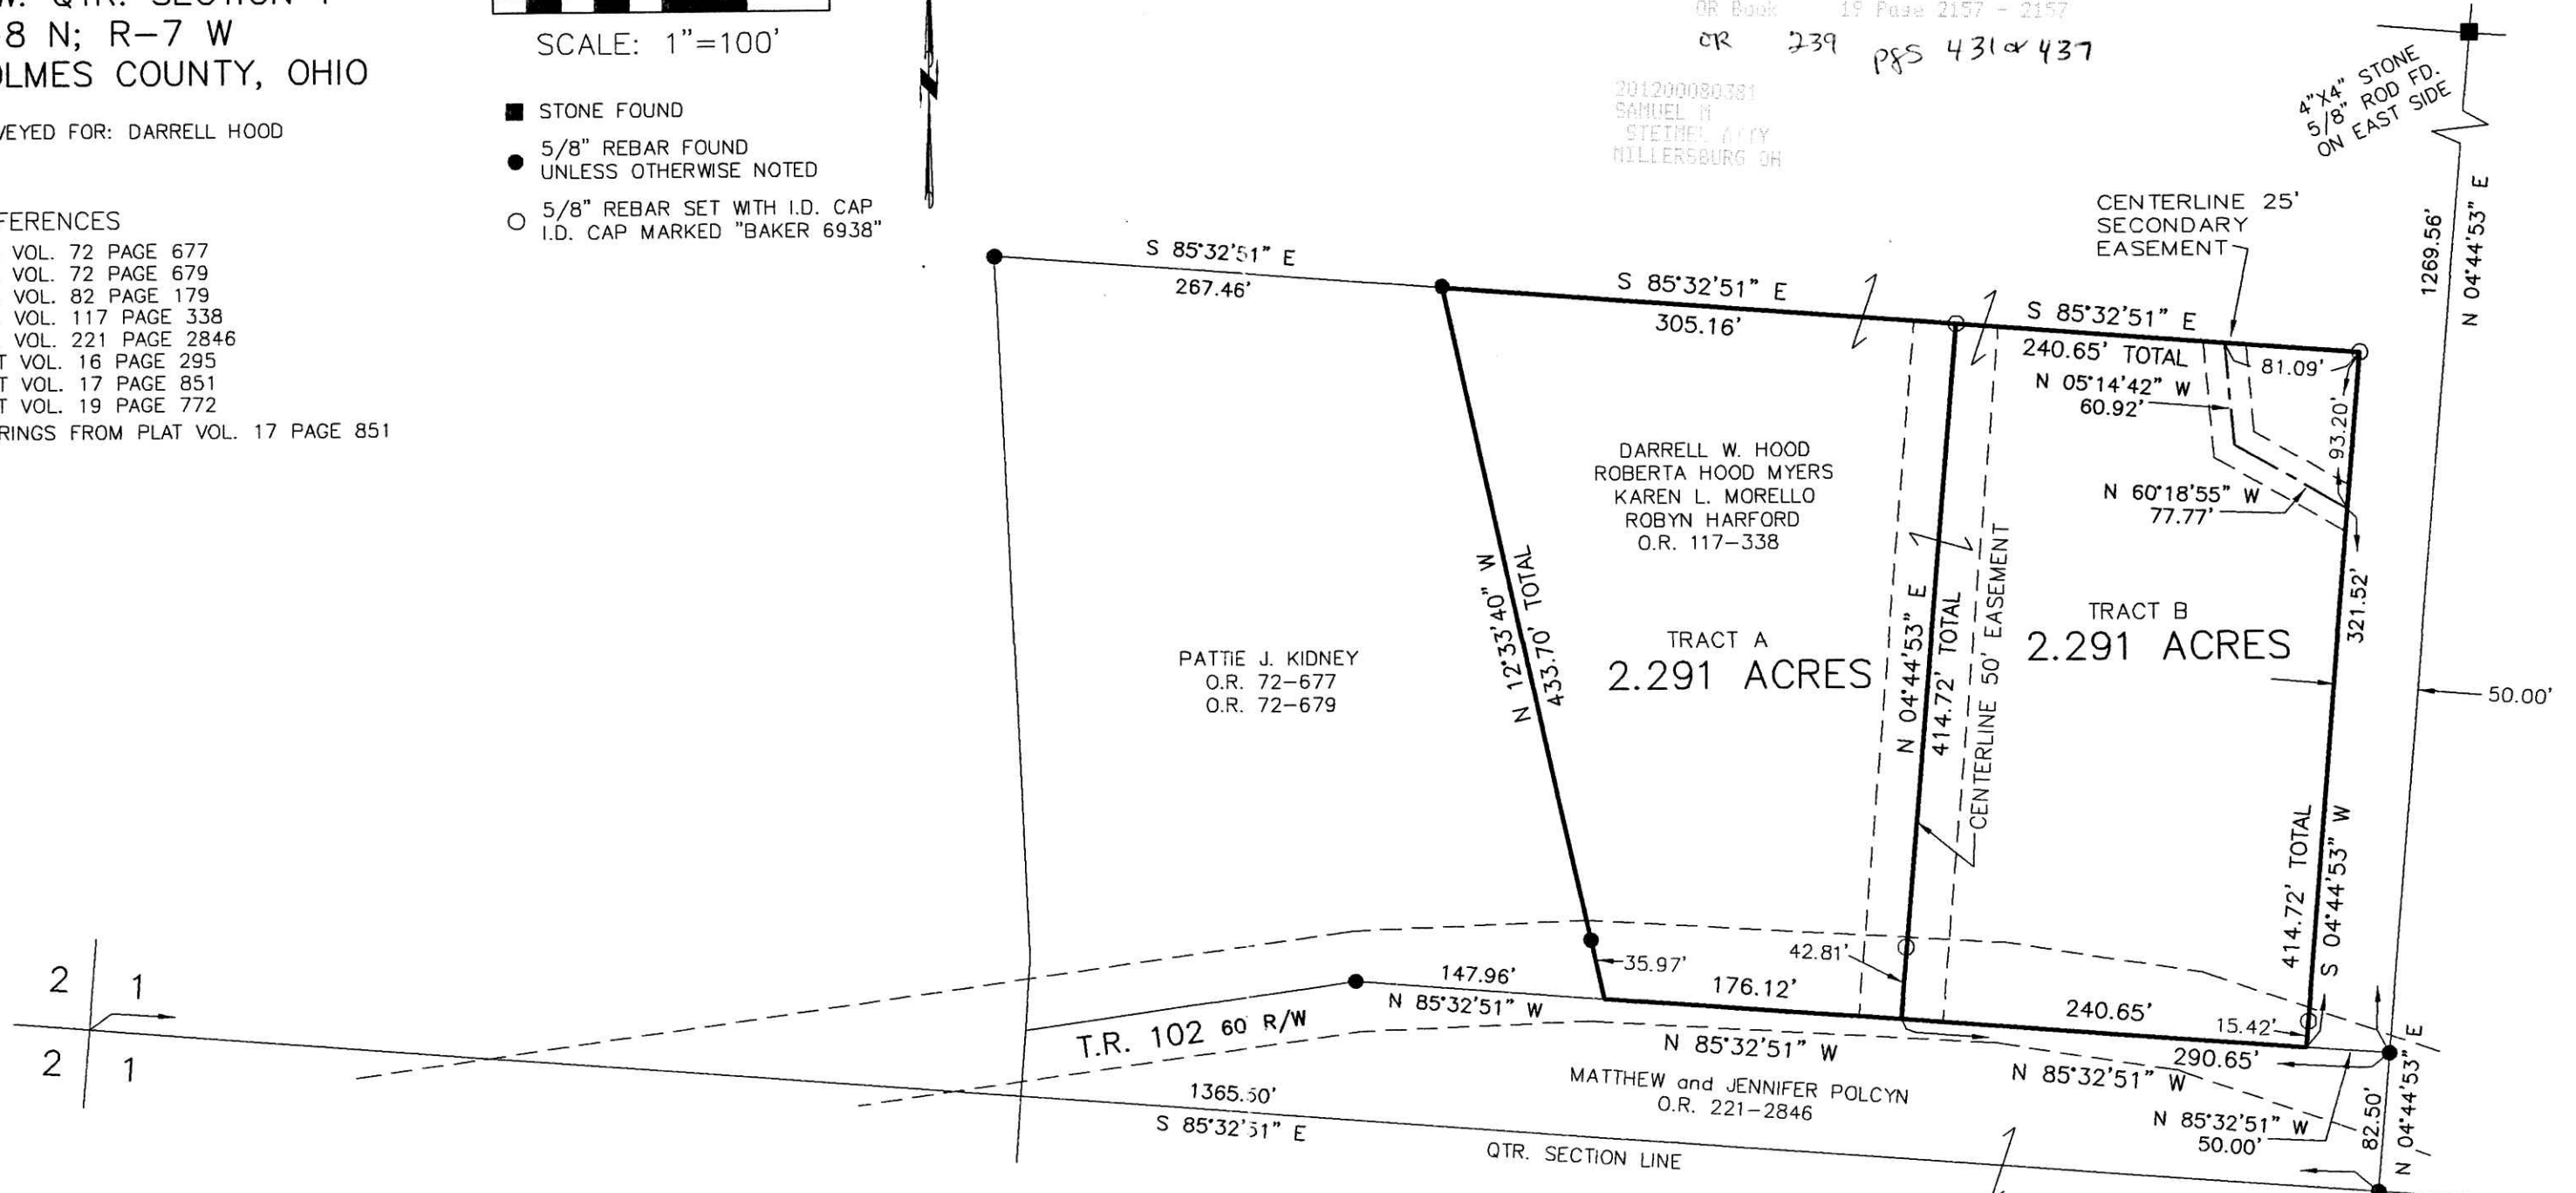

I CERTIFY THIS SURVEY TO BE CORRECT TO THE BEST OF MY KNOWLEDGE.

*A.L.G.*  
AARON L. GERBER P.S. 8379

DATE: SEPT. 18, 2012 (REVISED OCT. 3, 2012)  
FDB\CJG  
FILE NAME: WORK4\S-447-12\ALG



APPROVED FOR TRANSFER ONLY  
NO SUBDIVISION PLAT REQUIRED

(O.R.C. 711.001 & 711.131)  
Lot(s) not for building unless approved by Board of Health.

HCPH  
HOLMES CO. PLANNING COMMISSION  
By *DL* Date *11/5/12*

PLAT APPROVED

*10/22/2012*

DONALD C. BAKER SURVEYING  
138 N. CLAY STREET  
MILLERSBURG, OHIO 44654  
PH. 330-674-4788  
FAX 330-674-6027