

0 100 200



SCALE: 1"=100'

- P.K. NAIL FOUND
- R.R. SPIKE FOUND
- 5/8" REBAR FOUND
- UNLESS OTHERWISE NOTED

REFERENCES

- O.R. VOL. 224 PAGE 590
- O.R. VOL. 194 PAGE 329
- O.R. VOL. 225 PAGE 372
- PLAT VOL. 12 PAGE 61
- PLAT VOL. 17 PAGE 337
- PLAT VOL. 19 PAGE 908
- BEARINGS FROM PLAT VOL. 17 PAGE 337


BERLIN TOWNSHIP  
 1ST. QTR., LOT 21  
 T-9 N; R-6 W  
 HOLMES COUNTY, OHIO

SURVEYED FOR: ESTHER YODER

Instrument 201200080420 OR Book Page 19 2159

201200080420  
 Filed for Record in  
 HOLMES COUNTY, OH  
 ANITA HALL, COUNTY RECORDER  
 11-09-2012 At 12:52 pm.  
 SMALL PLAT 40.00  
 OR Book 19 Page 2159 - 2159  
 ORV 239 pg. 669


201200080420  
 HEARTLAND TITLE AGENCY  
 MILLERSBURG OH 44654

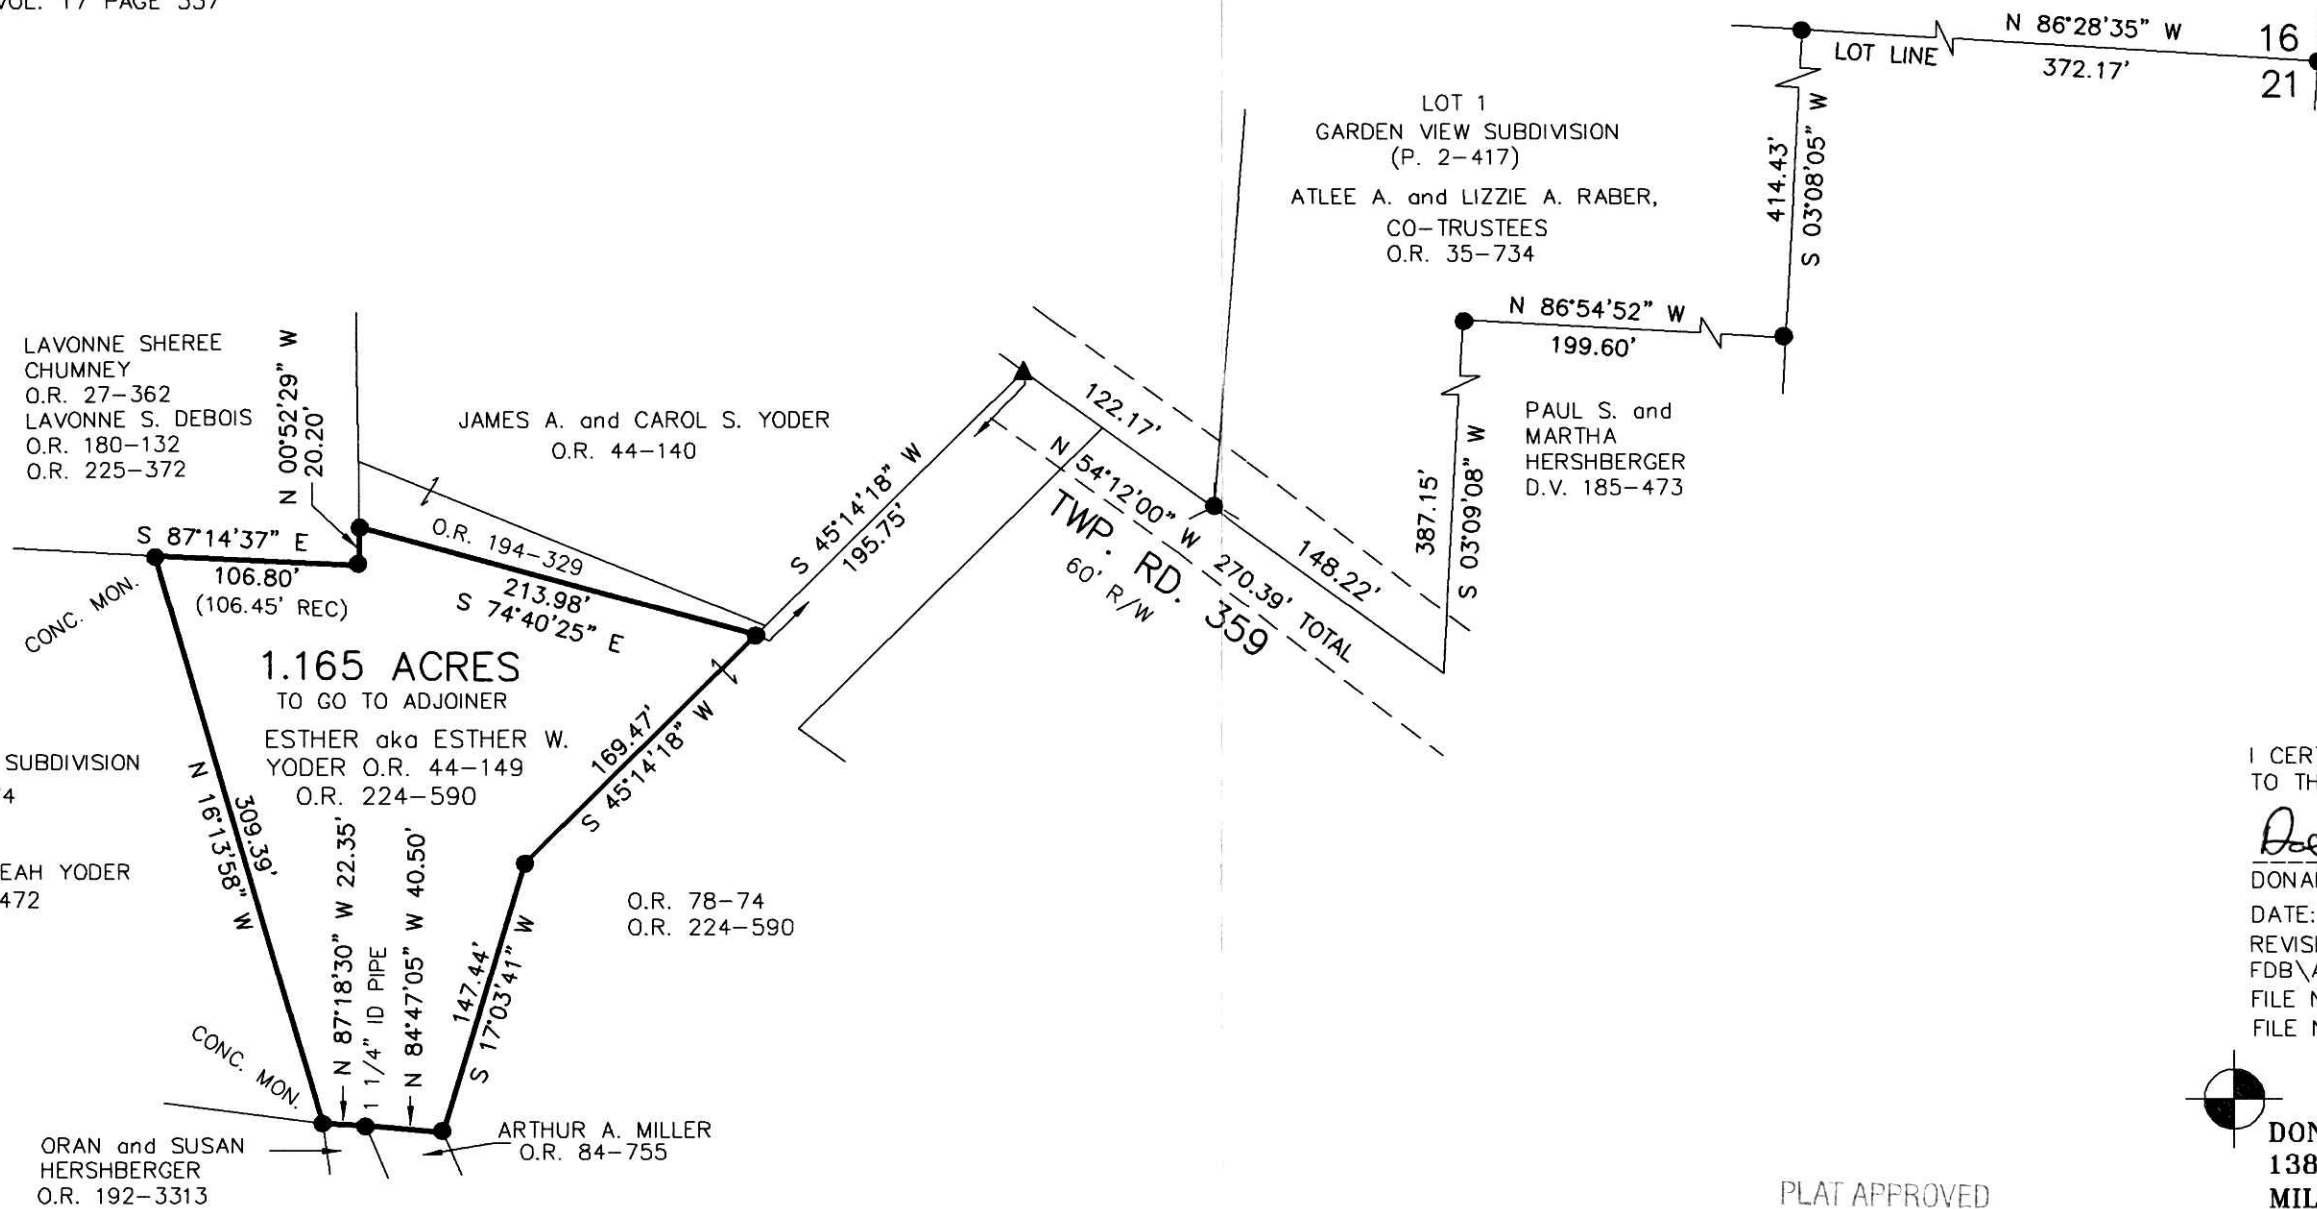

I CERTIFY THIS SURVEY TO BE CORRECT TO THE BEST OF MY KNOWLEDGE.

*Donald C. Baker*

DONALD C. BAKER P.S. 6938  
 DATE: NOVEMBER 27, 2006  
 REVISED JUNE 4, 2012  
 FDB/AEG  
 FILE NAME: WORK\S-792-06\MD-EZ  
 FILE NAME: WORK4\S-284-12\DB-MD

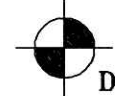

DONALD C. BAKER SURVEYING  
 138 N. CLAY STREET  
 MILLERSBURG, OHIO 44654  
 PH. 330-674-4788  
 FAX 330-674-6027

PLAT APPROVED

*10/19/2012*