

0 100 200



SCALE: 1"=100'

- STONE FOUND
- ▲ R.R. SPIKE FOUND
- 5/8" REBAR FOUND
- 5/8" REBAR SET WITH I.D. CAP
- I.D. CAP MARKED "BAKER 6938"

REFERENCES

- DEED VOL. 61 PAGE 274
- O.R. VOL. 225 PAGE 981
- O.R. VOL. 223 PAGE 1262
- O.R. VOL. 223 PAGE 1180
- PLAT VOL. 16 PAGE 744
- PLAT VOL. 19 PAGE 453
- PLAT VOL. 19 PAGE 1784
- BEARINGS FROM PLAT VOL. 19 PAGE 1784



I CERTIFY THIS SURVEY TO BE CORRECT TO THE BEST OF MY KNOWLEDGE.


*Donald C. Baker*

DONALD C. BAKER P.S. 6938

DATE: SEPT. 13, 2012

FDB\CG

FILE NAME: WORK4\S-456-12

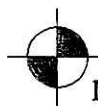

DONALD C. BAKER SURVEYING  
 138 N. CLAY STREET  
 MILLERSBURG, OHIO 44654  
 PH. 330-674-4788  
 FAX 330-674-6027

201200080566  
 Filed for Record in  
 HOLMES COUNTY, OH  
 ANITA HALL, COUNTY RECORDER  
 11-20-2012 At 02:13 pm.  
 SMALL PLAT 40.00  
 OR Book 19 Page 2164 - 2164

OR 239 p 1571


201200080566  
 PAUL A.  
 MILLER LAW  
 MILLERSBURG OH

PAINT TOWNSHIP  
 3RD. QTR., LOT 37  
 T-10 N; R-4 W  
 HOLMES COUNTY, OHIO

SURVEYED FOR: SC TERRA FIRMA, LTD.

Instrument 201200080566 OR  
 Book Page 19 2164

Additional approval for this and any adjacent properties must be requested and granted prior to any future transfers by deed. Recording of this document does not waive the requirements of local Health District Subdivision Regulations or other governing authorities which may be in effect at the time of any future deed transfer.

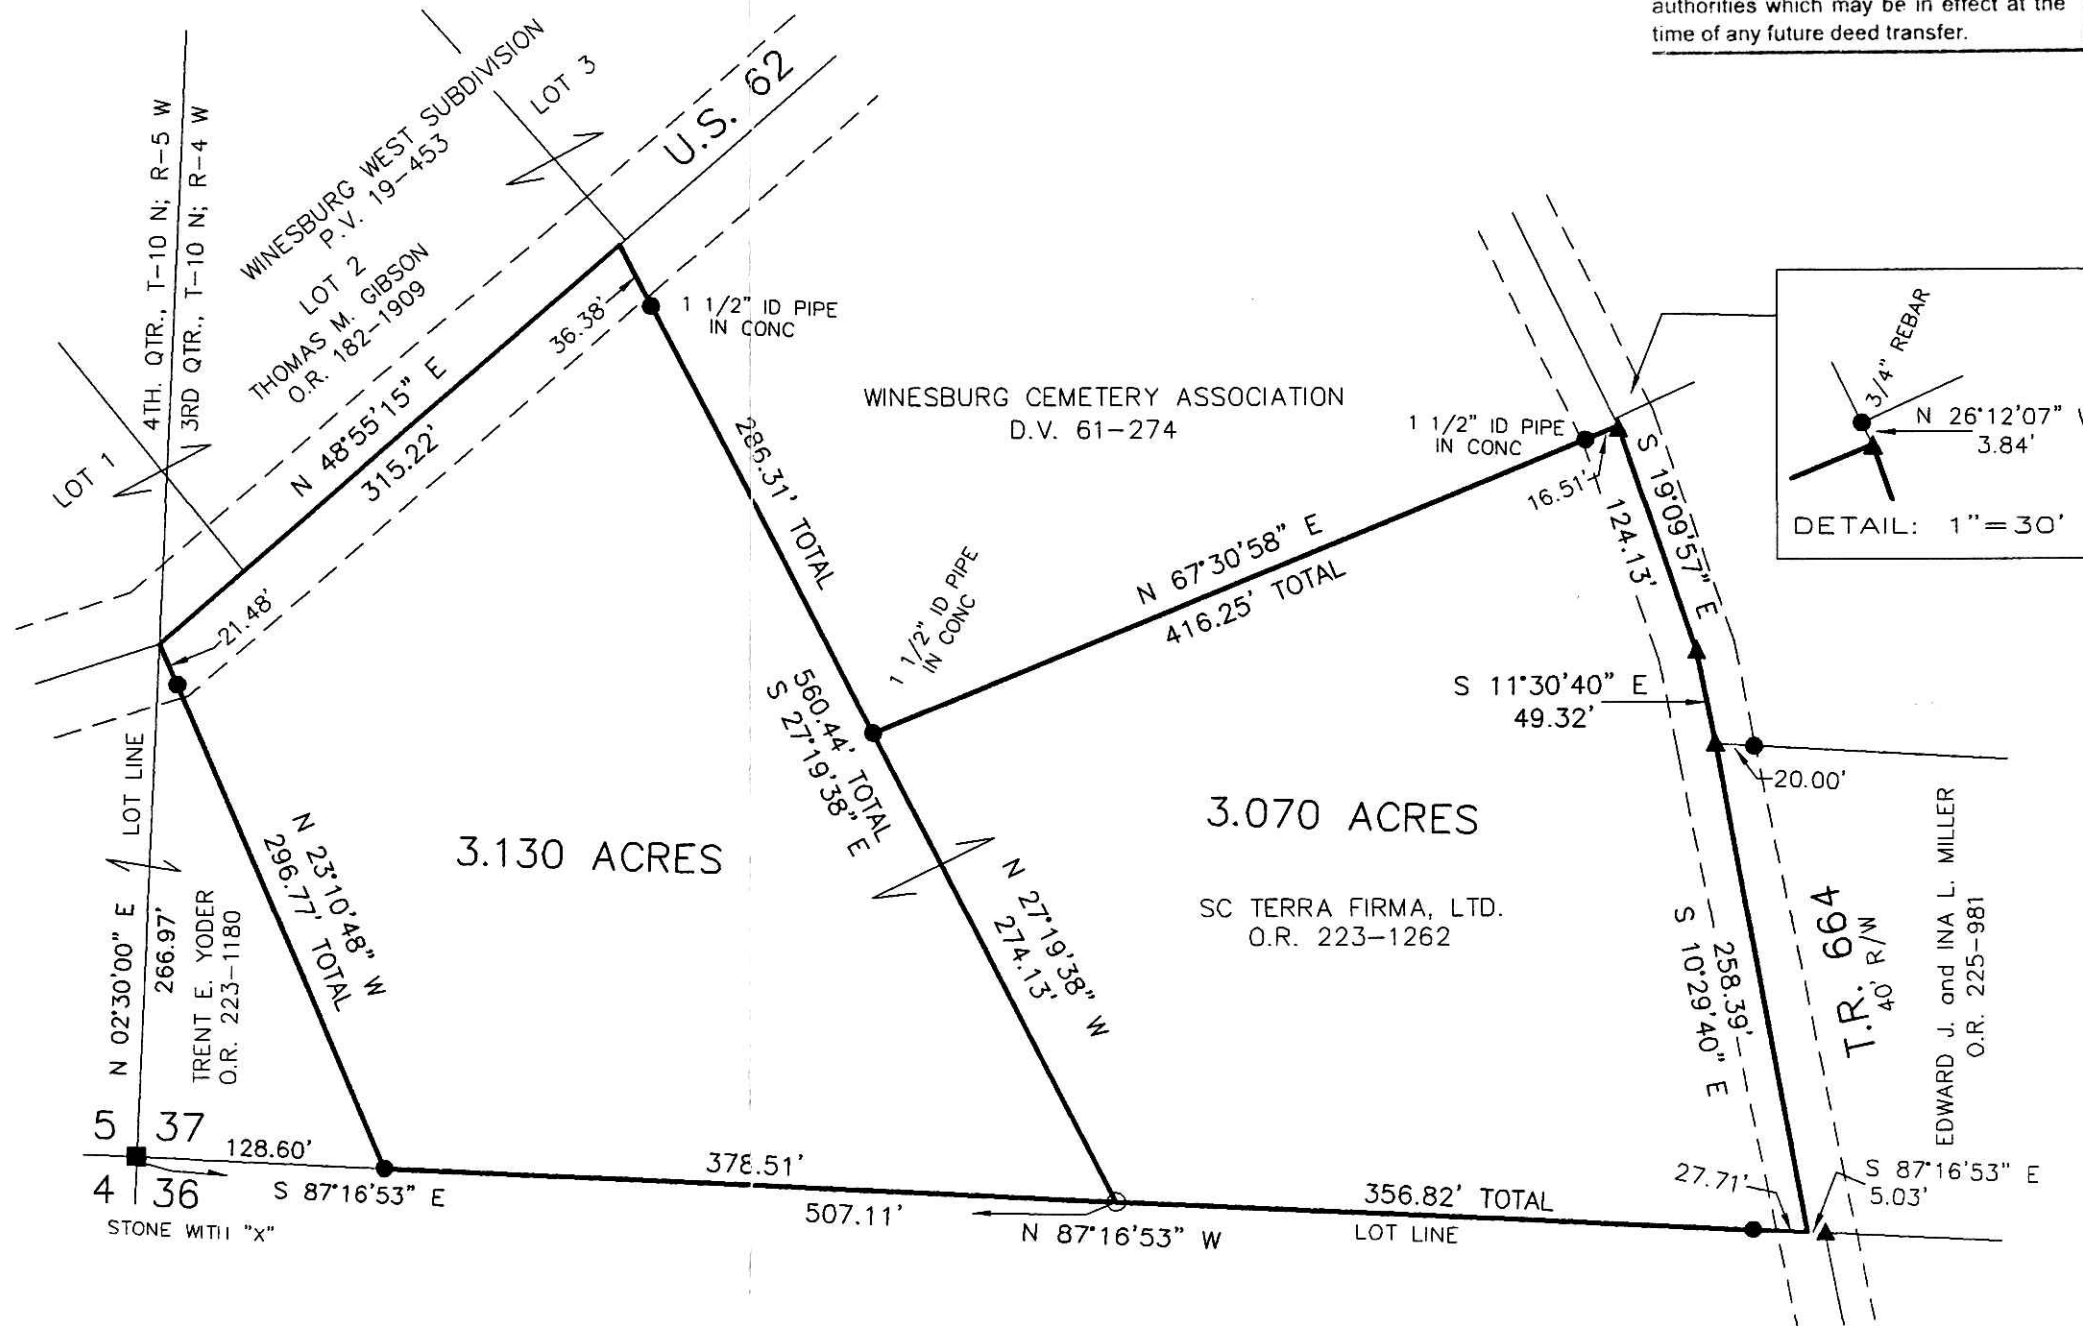

APPROVED FOR TRANSFER ONLY  
 NO SUBDIVISION PLAT REQUIRED

(O.R.C. 711.001 & 711.131)

Lot(s) not for building unless  
 approved by Board of Health

HOLMES CO. PLANNING COMMISSION

By *JB* Date *11-14-12*

PLAT APPROVED

*10/17/2012*