

PAINT TOWNSHIP
 4TH. QTR., LOT 35
 T-10 N; R-5 W
 HOLMES COUNTY, OHIO

SURVEYED FOR: ENOS HERSHBERGER

REFERENCES

O.R. VOL. 236 PAGE 522
 PLAT VOL. 18 PAGE 407
 BEARINGS FROM PLAT VOL. 18 PAGE 407

Additional approval for this and any adjacent properties must be requested and granted prior to any future transfers by deed. Recording of this document does not waive the requirements of local Health District Subdivision Regulations or other governing authorities which may be in effect at the time of any future deed transfer.





APPROVED FOR TRANSFER ONLY
 NO SUBDIVISION PLAT REQUIRED
 (O.R.C. 711.001 & 711.131)
 Lot(s) not for building unless approved by Board of Health.
 HOLMES CO. PLANNING COMMISSION
 By: M Date: 10/19/12



I CERTIFY THIS SURVEY TO BE CORRECT TO THE BEST OF MY KNOWLEDGE.

A.L.G.
 AARON L. GERBER P.S. 8379
 DATE: SEPT. 17, 2012
 FDB\KES
 FILE NAME: WORK4\S-444-12\ALG

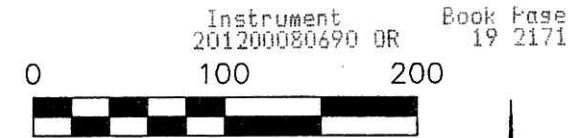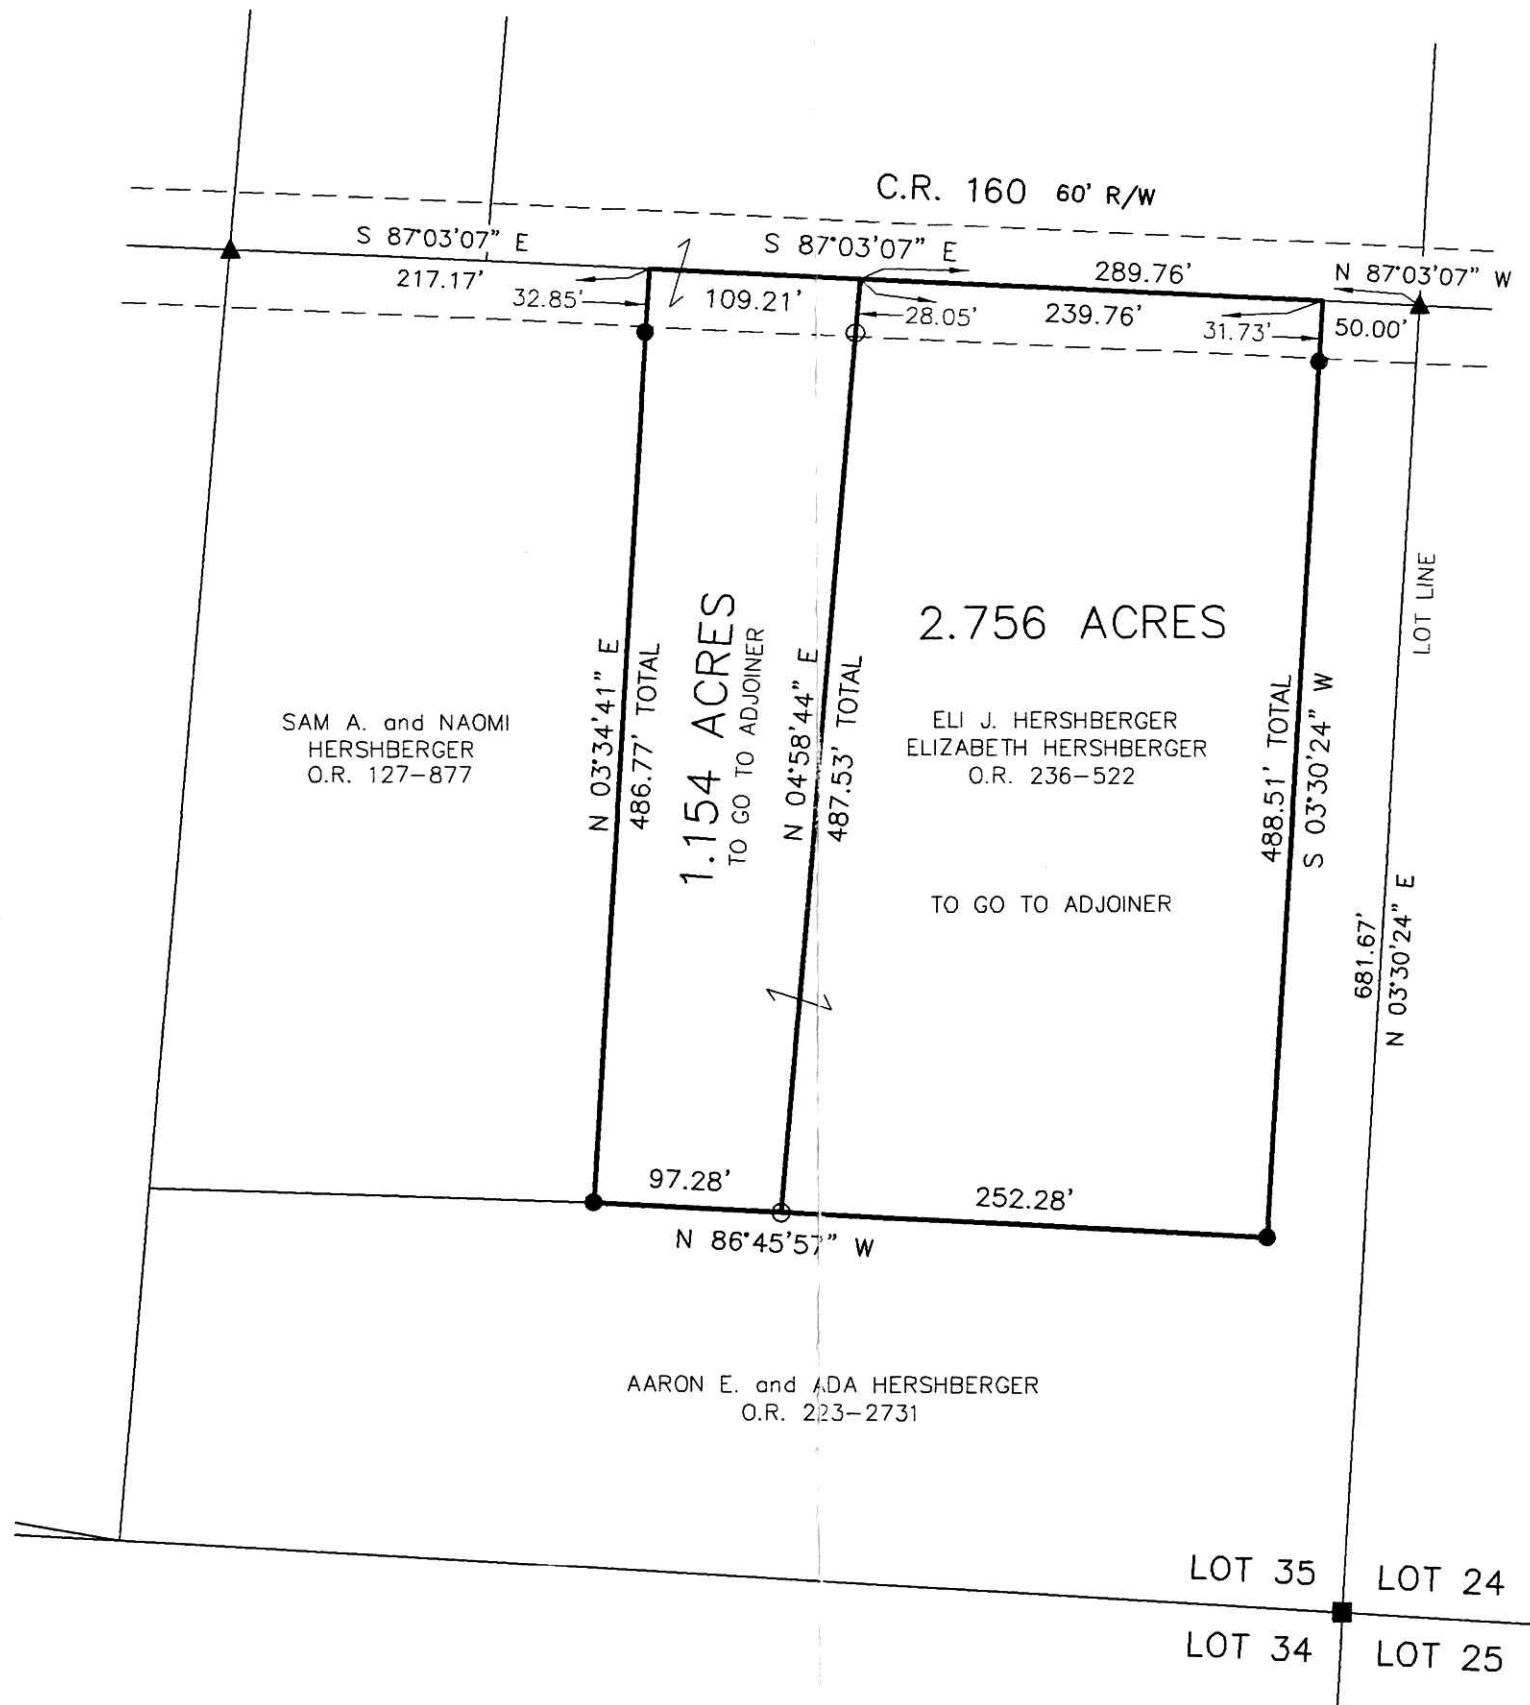

- SCALE: 1"=100'
- STONE FOUND
 - ▲ R.R. SPIKE FOUND
 - 5/8" REBAR FOUND UNLESS OTHERWISE NOTED
 - 5/8" REBAR SET WITH I.D. CAP I.D. CAP MARKED "BAKER 6938"

201200080690
 Filed for Record in
 HOLMES COUNTY, OH
 ANITA HALL, COUNTY RECORDER
 11-28-2012 At 03:03 pm.
 SMALL PLAT 40.00
 OR Book 19 Page 2171 - 2171
 DRV 239 PGS 23014 2304

201200080690
 PAUL A MILLER LAW OFFICE
 MILLERSBURG OH 44654

DONALD C. BAKER SURVEYING
 138 N. CLAY STREET
 MILLERSBURG, OHIO 44654
 PH. 330-674-4788
 FAX 330-674-6027

PLAT APPROVED

10/19/2012