


BERLIN TOWNSHIP  
S.E. QTR. SECTION 5  
T-9 N; R-5 W  
HOLMES COUNTY, OHIO

SURVEYED FOR: LEVI J. TROYER

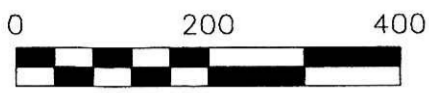


SCALE: 1"=200'

- ▲ R.R. SPIKE FOUND
- 5/8" REBAR FOUND UNLESS OTHERWISE NOTED
- △ R.R. SPIKE SET
- 5/8" REBAR SET WITH I.D. CAP I.D. CAP MARKED "BAKER 6938"

REFERENCES

DEED VOL. 219 PAGE 176  
O.R. VOL. 106 PAGE 610  
PLAT VOL. 18 PAGE 227  
BEARINGS ASSUMED

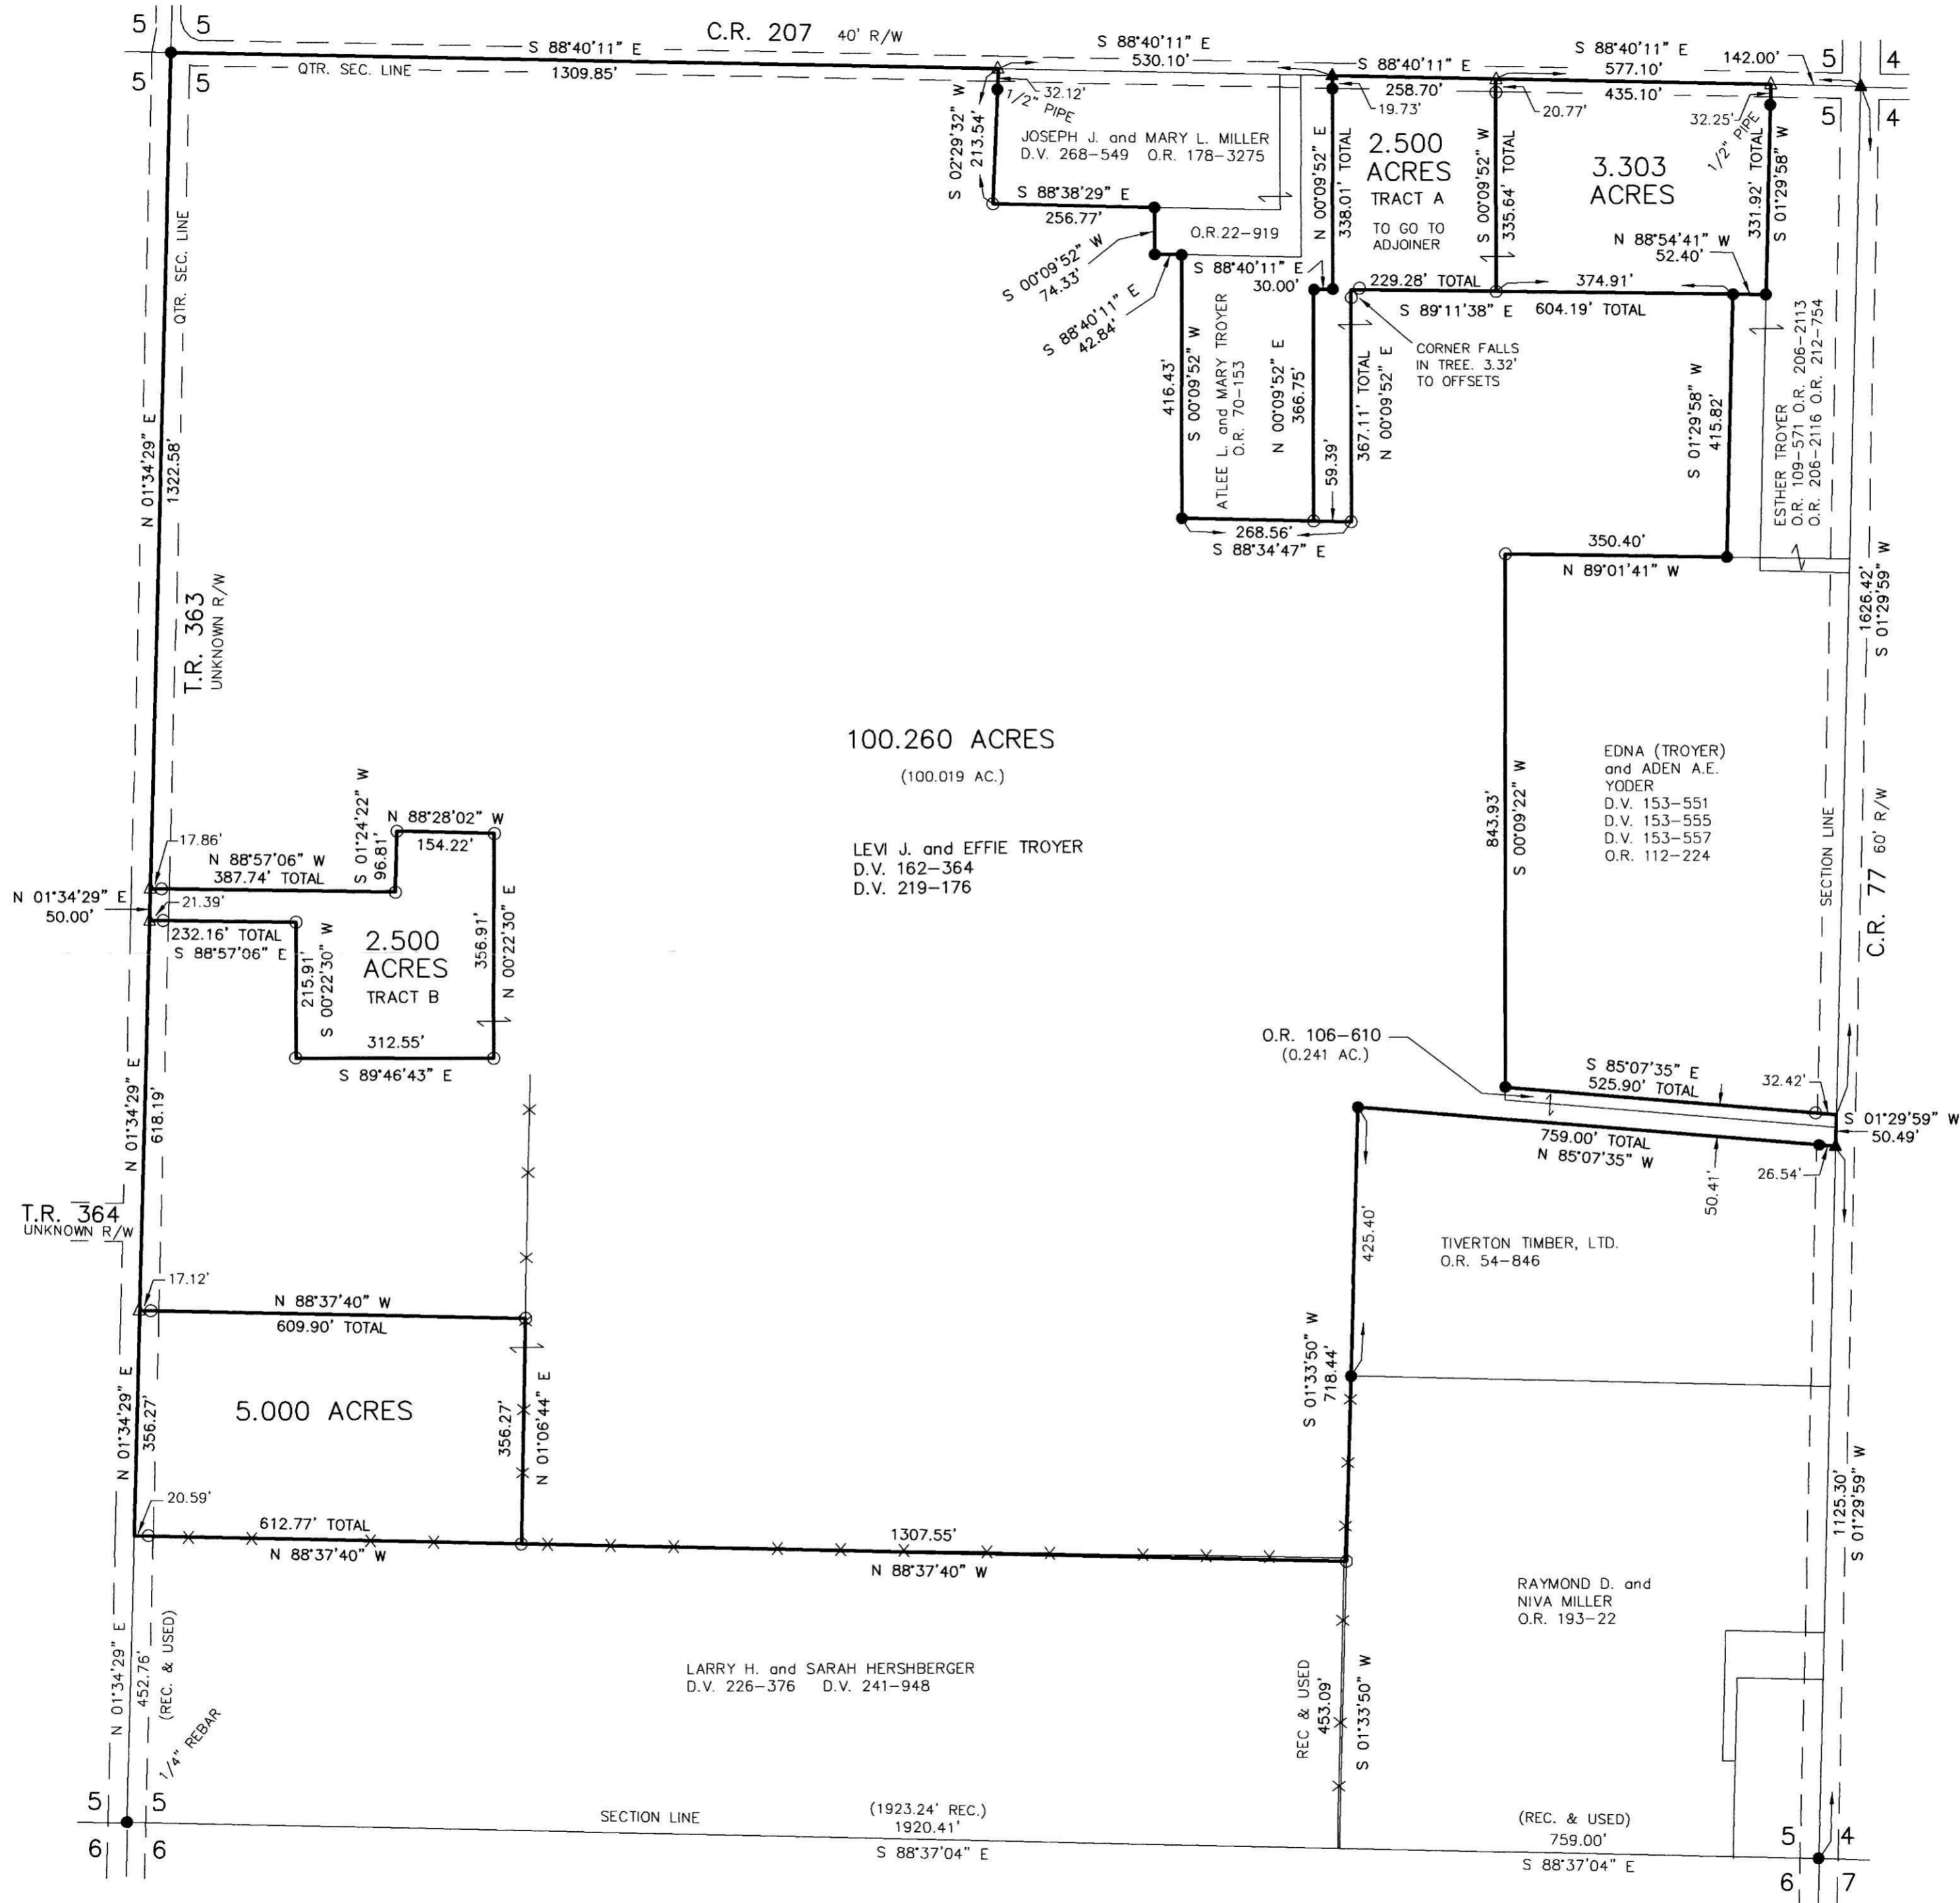

Instrument 201200080806 OR Book Page 19 2172

201200080806  
Filed for Record in  
HOLMES COUNTY, OH  
ANITA HALL, COUNTY RECORDER  
12-04-2012 At 03:57 pm.  
PLAT NED 43.20  
OR Book 19 Page 2172 - 2172  
OR 239 pgs 2897, 2900,  
2903, 2906, 2909

201200080806  
PAUL A.  
MILLER LAW  
MILLERSBURG OH



I CERTIFY THIS SURVEY TO BE CORRECT TO THE BEST OF MY KNOWLEDGE.

*ALG*  
AARON L. GERBER P.S. 8379  
DATE: OCTOBER 11, 2012  
ALG\CJG\JNG  
FILE NAME: WORK5-2012\S-472-12\MLD

DONALD C. BAKER SURVEYING  
138 N. CLAY STREET  
MILLERSBURG, OHIO 44654  
PH. 330-674-4788  
FAX 330-674-6027  
EMAIL: bakersurveying@gmail.com

APPROVED FOR TRANSFER ONLY  
NO SUBDIVISION PLAT REQUIRED  
(O.R.C. 711.001 & 711.131)  
Lot(s) not for building unless  
approved by Board of Health.  
HOLMES CO. PLANNING COMMISSION  
By: *MM* Date: *11/16/12*

PLAT APPROVED  
*11/2/2012*