


BERLIN TOWNSHIP
 4TH. QTR., LOT 11
 T-9 N; R-6 W
 HOLMES COUNTY, OHIO



SURVEYED FOR: JEFF TOMSKI -TH MANUFACTURING

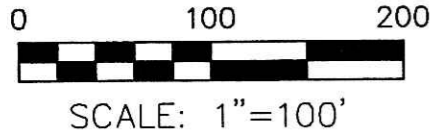

- ▲ R.R. SPIKE FOUND
- 5/8" REBAR FOUND
UNLESS OTHERWISE NOTED
- 5/8" REBAR SET WITH I.D. CAP
I.D. CAP MARKED "BAKER 6938"

REFERENCES

- O.R. VOL. 192 PAGE 2115
- O.R. VOL. 192 PAGE 2117
- O.R. VOL. 226 PAGE 488
- PLAT VOL. 19 PAGE 1844
- PLAT VOL. 19 PAGE 844
- BEARINGS FROM PLAT VOL. 19 PAGE 844

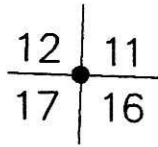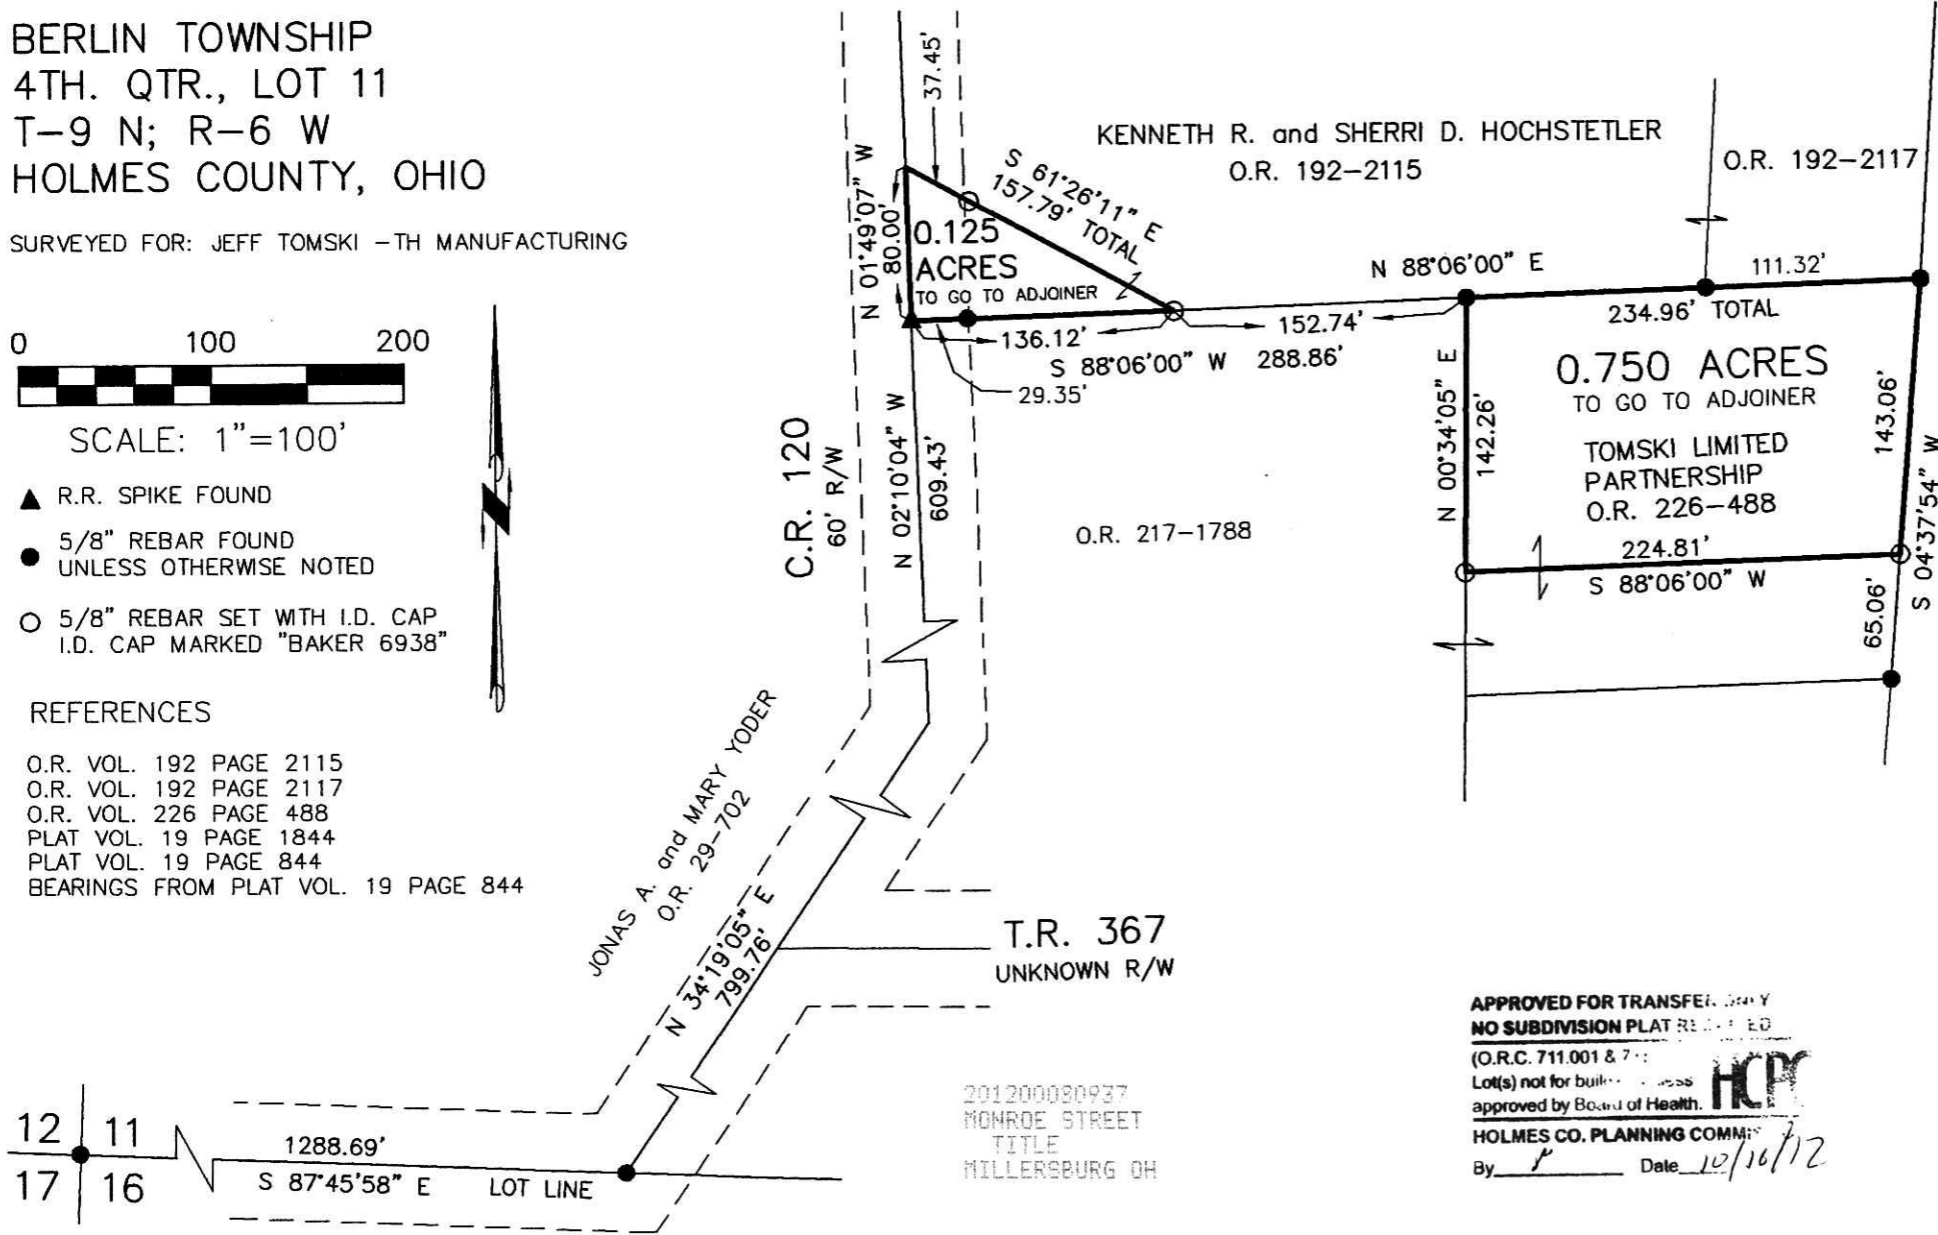

Instrument 201200080937 OR Book Page 19 2175

201200080937
 Filed for Record in
 HOLMES COUNTY, OH
 ANITA HALL, COUNTY RECORDER
 12-12-2012 At 02:57 pm.
 SMALL PLAT 40.00
 OR Book 19 Page 2175 - 2175
 OR 240pgs 215, 218, 221

ANDY R. and MARY ELLEN TROYER
 O.R. 223-3256



I CERTIFY THIS SURVEY TO BE CORRECT TO THE BEST OF MY KNOWLEDGE.

Donald C. Baker
 DONALD C. BAKER P.S. 6938
 DATE: JUNE 7, 2012
 FDB\CJG
 FILE NAME: WORK4\S-283-12\MLD
 REVISED JUNE 22, 2012

APPROVED FOR TRANSFER ONLY
 NO SUBDIVISION PLAT REQUIRED
 (O.R.C. 711.001 & 711.002)
 Lot(s) not for bulk sale
 approved by Board of Health. HCP
 HOLMES CO. PLANNING COMM.
 By *[Signature]* Date 10/16/12

PLAT APPROVED

10/16/2012

DONALD C. BAKER SURVEYING
 138 N. CLAY STREET
 MILLERSBURG, OHIO 44654
 PH. 330-674-4788
 FAX 330-674-6027