



BERLIN TOWNSHIP
 S.W. QTR. SECTION 18
 T-9 N; R-6 W
 HOLMES COUNTY, OHIO


Instrument 201200081083 OR Book Page 19 2179

201200081083
 Filed for Record in
 HOLMES COUNTY, OH
 ANITA HALL, COUNTY RECORDER
 12-19-2012 At 03:05 pm.
 SMALL PLAT 40.00
 OR Book 19 Page 2179 - 2179

OR 240 p 1041

- SCALE: 1"=200'
- STONE FOUND
 - ▲ R.R. SPIKE FOUND
 - 5/8" REBAR FOUND UNLESS OTHERWISE NOTED
 - 5/8" REBAR SET WITH I.D. CAP I.D. CAP MARKED "BAKER 6938"

SURVEYED FOR: ROY MILLER & WAYNE WENGERD

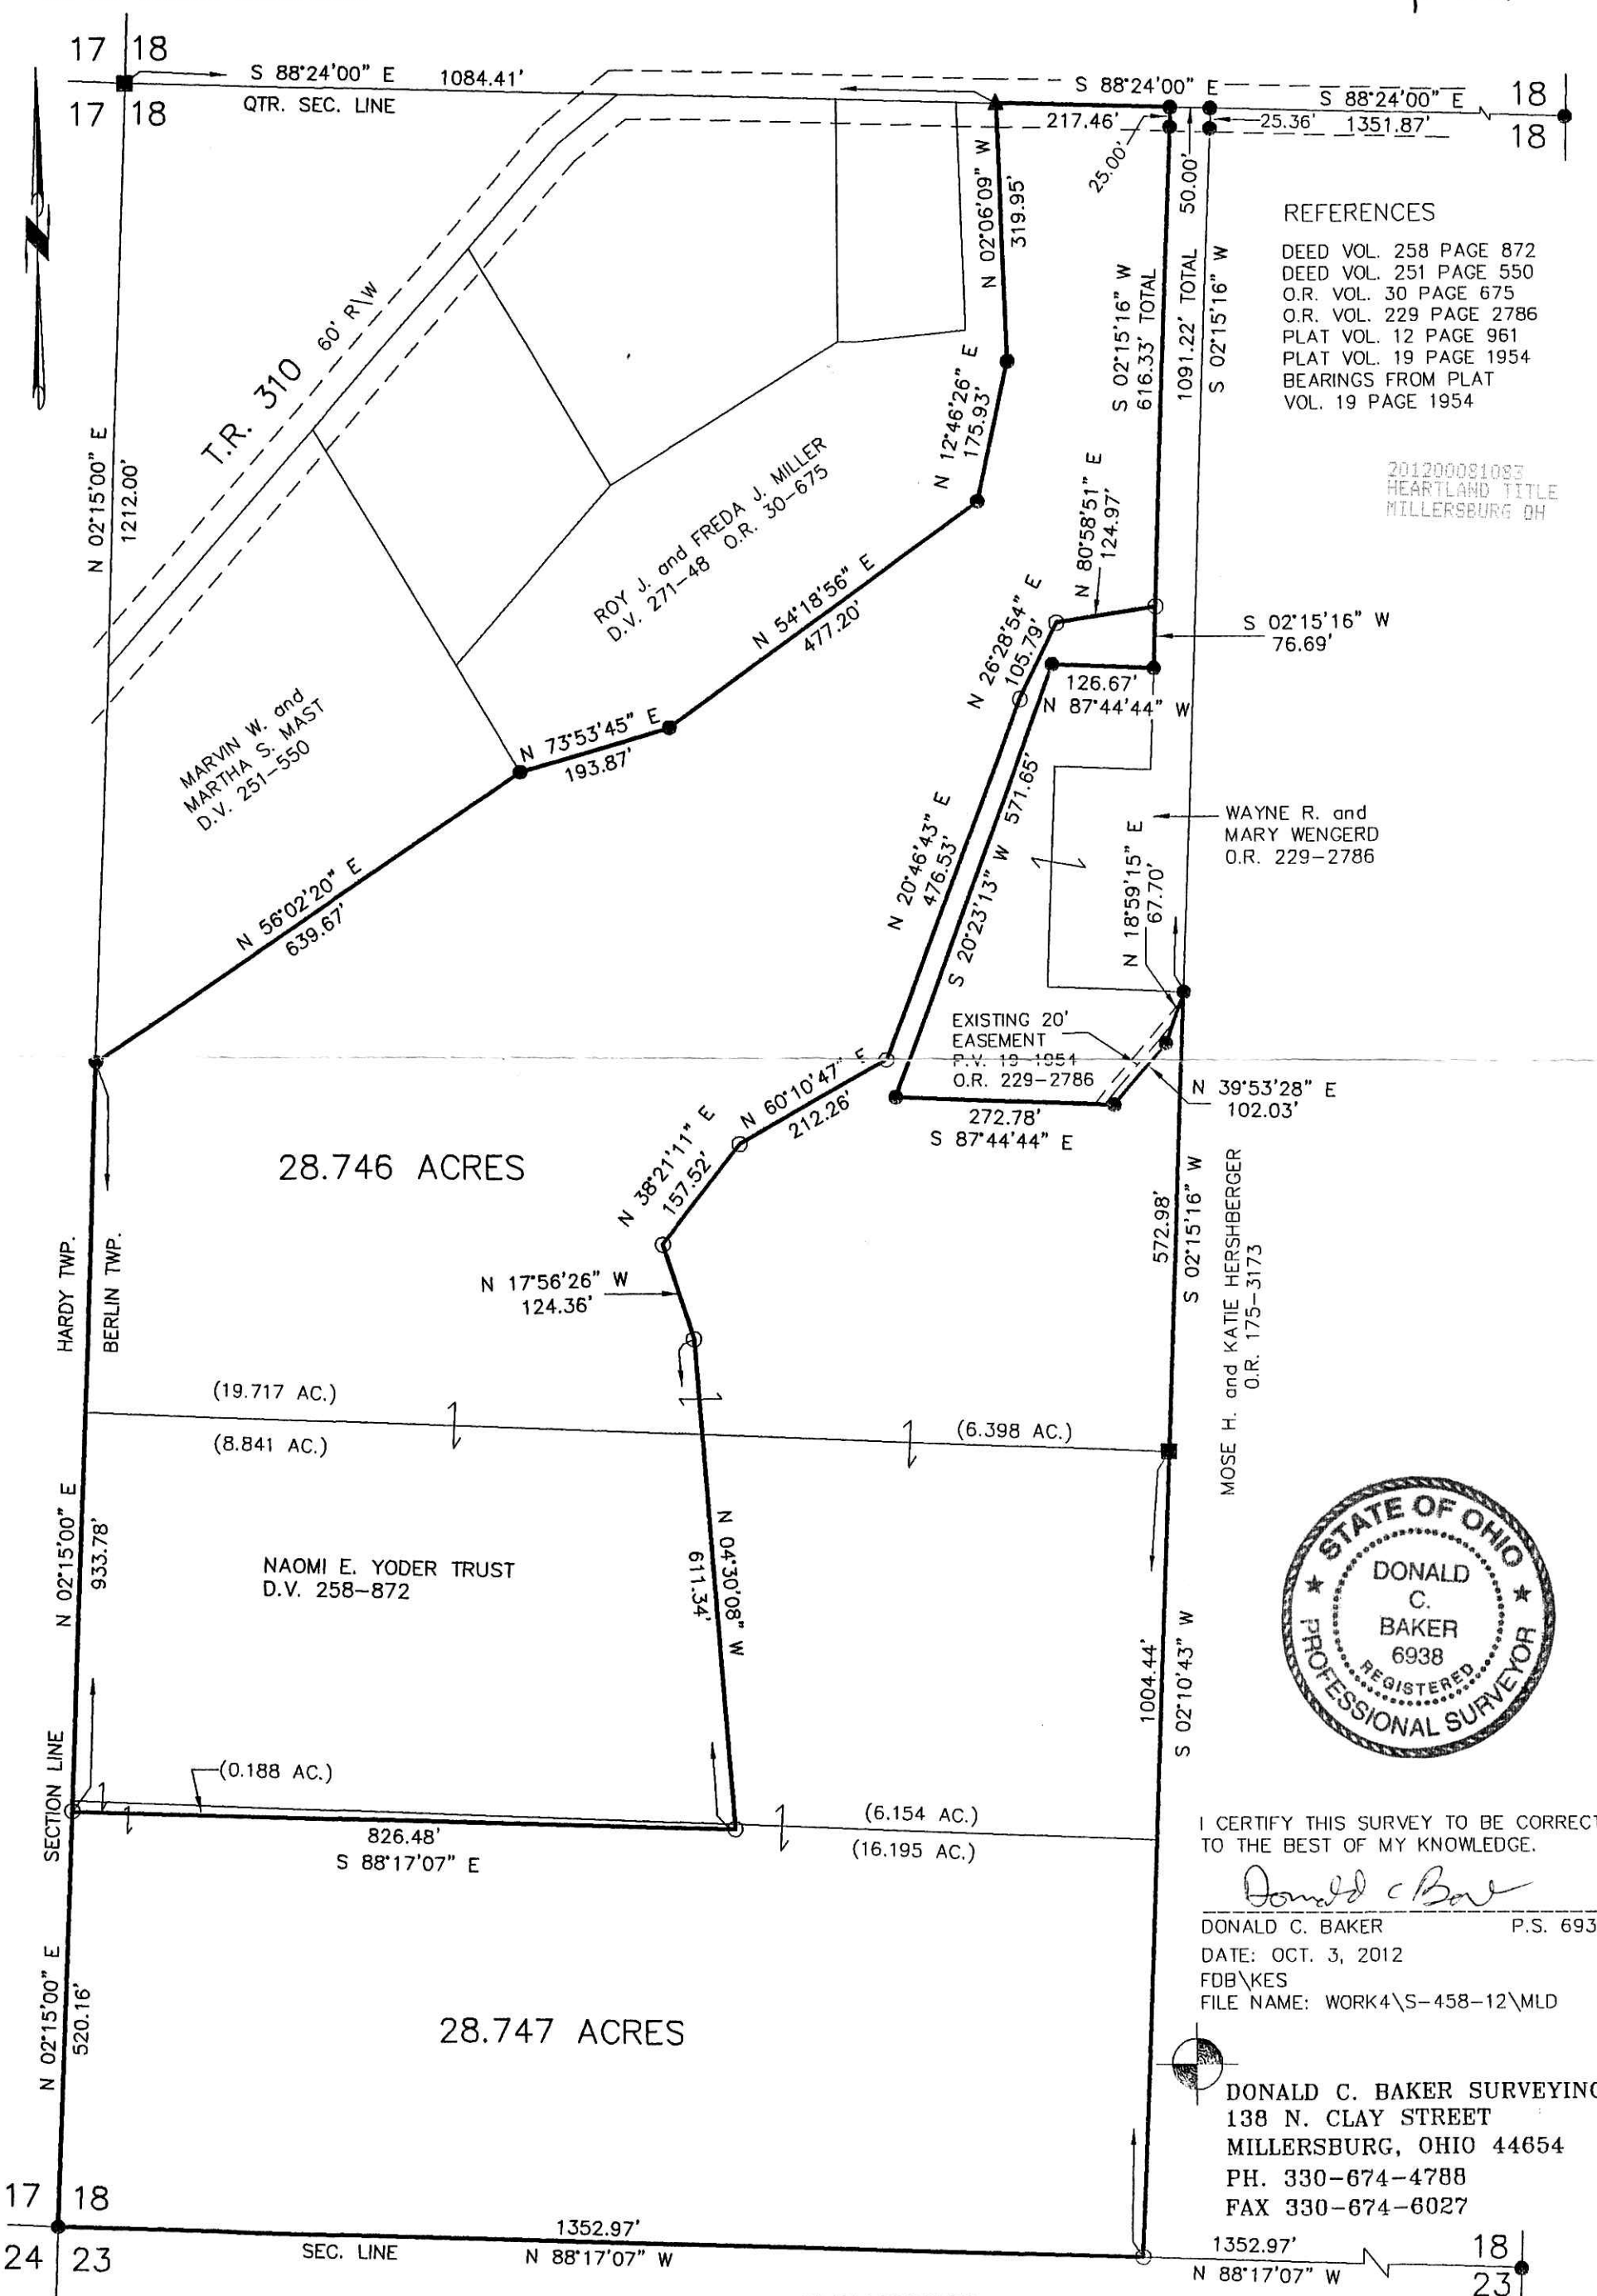

REFERENCES

- DEED VOL. 258 PAGE 872
- DEED VOL. 251 PAGE 550
- O.R. VOL. 30 PAGE 675
- O.R. VOL. 229 PAGE 2786
- PLAT VOL. 12 PAGE 961
- PLAT VOL. 19 PAGE 1954
- BEARINGS FROM PLAT VOL. 19 PAGE 1954

201200081083
 HEARTLAND TITLE
 MILLERSBURG OH

WAYNE R. and MARY WENGERD
 O.R. 229-2786

MOSE H. and KATIE HERSHBERGER
 O.R. 175-3173



I CERTIFY THIS SURVEY TO BE CORRECT TO THE BEST OF MY KNOWLEDGE.

Donald C. Baker

DONALD C. BAKER P.S. 6938
 DATE: OCT. 3, 2012
 FDB\KES
 FILE NAME: WORK4\S-458-12\MLD

DONALD C. BAKER SURVEYING
 138 N. CLAY STREET
 MILLERSBURG, OHIO 44654
 PH. 330-674-4788
 FAX 330-674-6027

PLAT APPROVED

10/24/2012