

SCALE: 1"=200'

- ▲ R.R. SPIKE FOUND
- 5/8" REBAR FOUND UNLESS OTHERWISE NOTED
- 5/8" REBAR SET WITH I.D. CAP I.D. CAP MARKED "BAKER 6938"

MONROE TOWNSHIP
1ST. QTR., LOT 4
T-9 N; R-8 W
HOLMES COUNTY, OHIO

Instrument 201200081204 OR Book Page 19 2187

SURVEYED FOR: WALTER RAMSEYER


REFERENCES

O.R. VOL. 173 PAGE 777
O.R. VOL. 237 PAGE 554
PLAT VOL. 12 PAGE 582
BEARINGS FROM PLAT VOL. 12 PAGE 582

201200081204
Filed for Record in
HOLMES COUNTY, OH
ANITA HALL, COUNTY RECORDER
12-27-2012 At 02:26 pm.
SMALL PLAT 40.00
OR Book 19 Page 2187 - 2187

CR 240 P 1767

201200081204
SAMUEL M
STEIMEL ATTY
MILLERSBURG OH

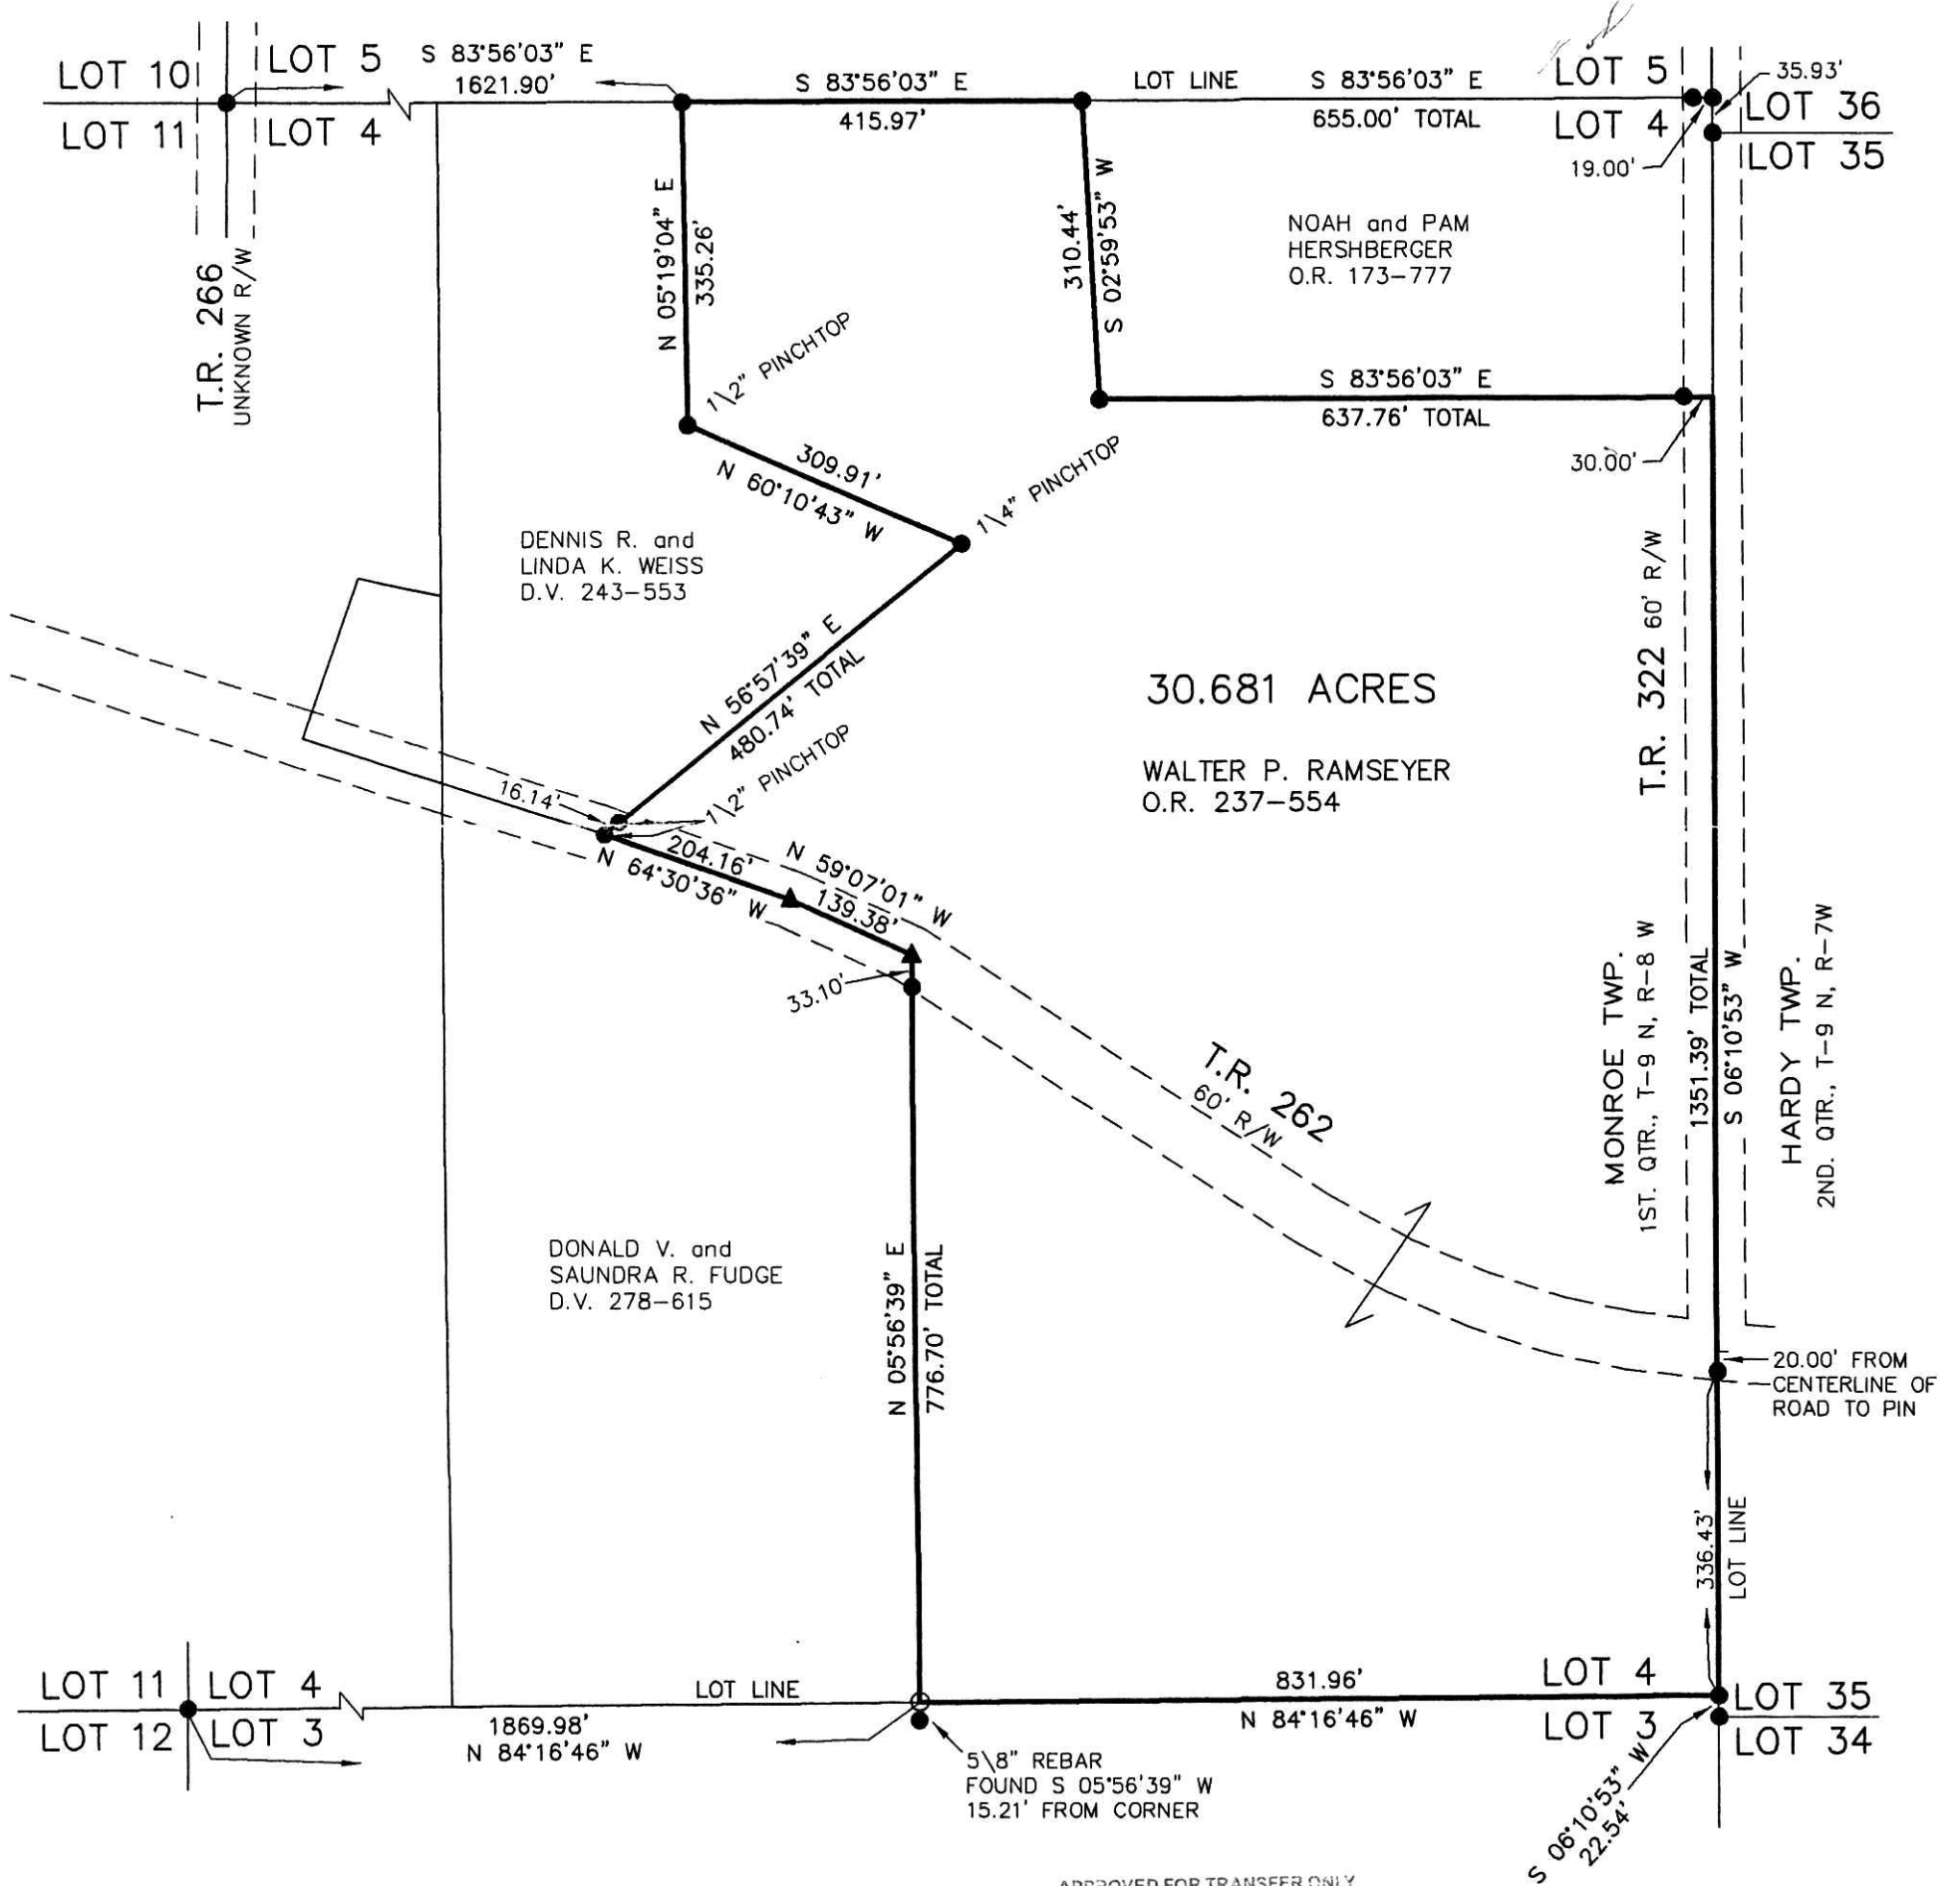

APPROVED FOR TRANSFER ONLY
NO SUBDIVISION PLAT REQUIRED
(O.R.C. 711.001 & 711.131)
Lot(s) not for building unless approved by Board of Health.
HOLMES CO. PLANNING COMMISSION
By VB Date 12-19-12



I CERTIFY THIS SURVEY TO BE CORRECT TO THE BEST OF MY KNOWLEDGE.

A.L.G.
AARON L. GERBER P.S. 8379
DATE: DECEMBER 6, 2012
ALG/ACB
FILE NAME: WORK4\S-555-12\MLD

DONALD C. BAKER SURVEYING
138 N. CLAY STREET
MILLERSBURG, OHIO 44654
PH. 330-674-4788
FAX 330-674-6027

PLAT APPROVED

12/17/2012