
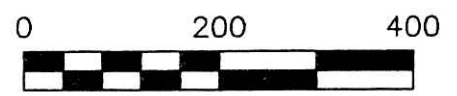


201200081260  
 Filed for Record in  
 HOLMES COUNTY, OH  
 ANITA HALL, COUNTY RECORDER  
 12-28-2012 At 02:54 pm.  
 SMALL PLAT 40.00  
 OR Book 19 Page 2191 - 2191  
 ORV 240 pgs 2122 + 2126

MECHANIC TOWNSHIP  
 S.E. QTR. SECTION 1  
 T-8 N; R-7 W  
 HOLMES COUNTY, OHIO  
 SURVEYED FOR: SAND RUN LEASING, LTD.

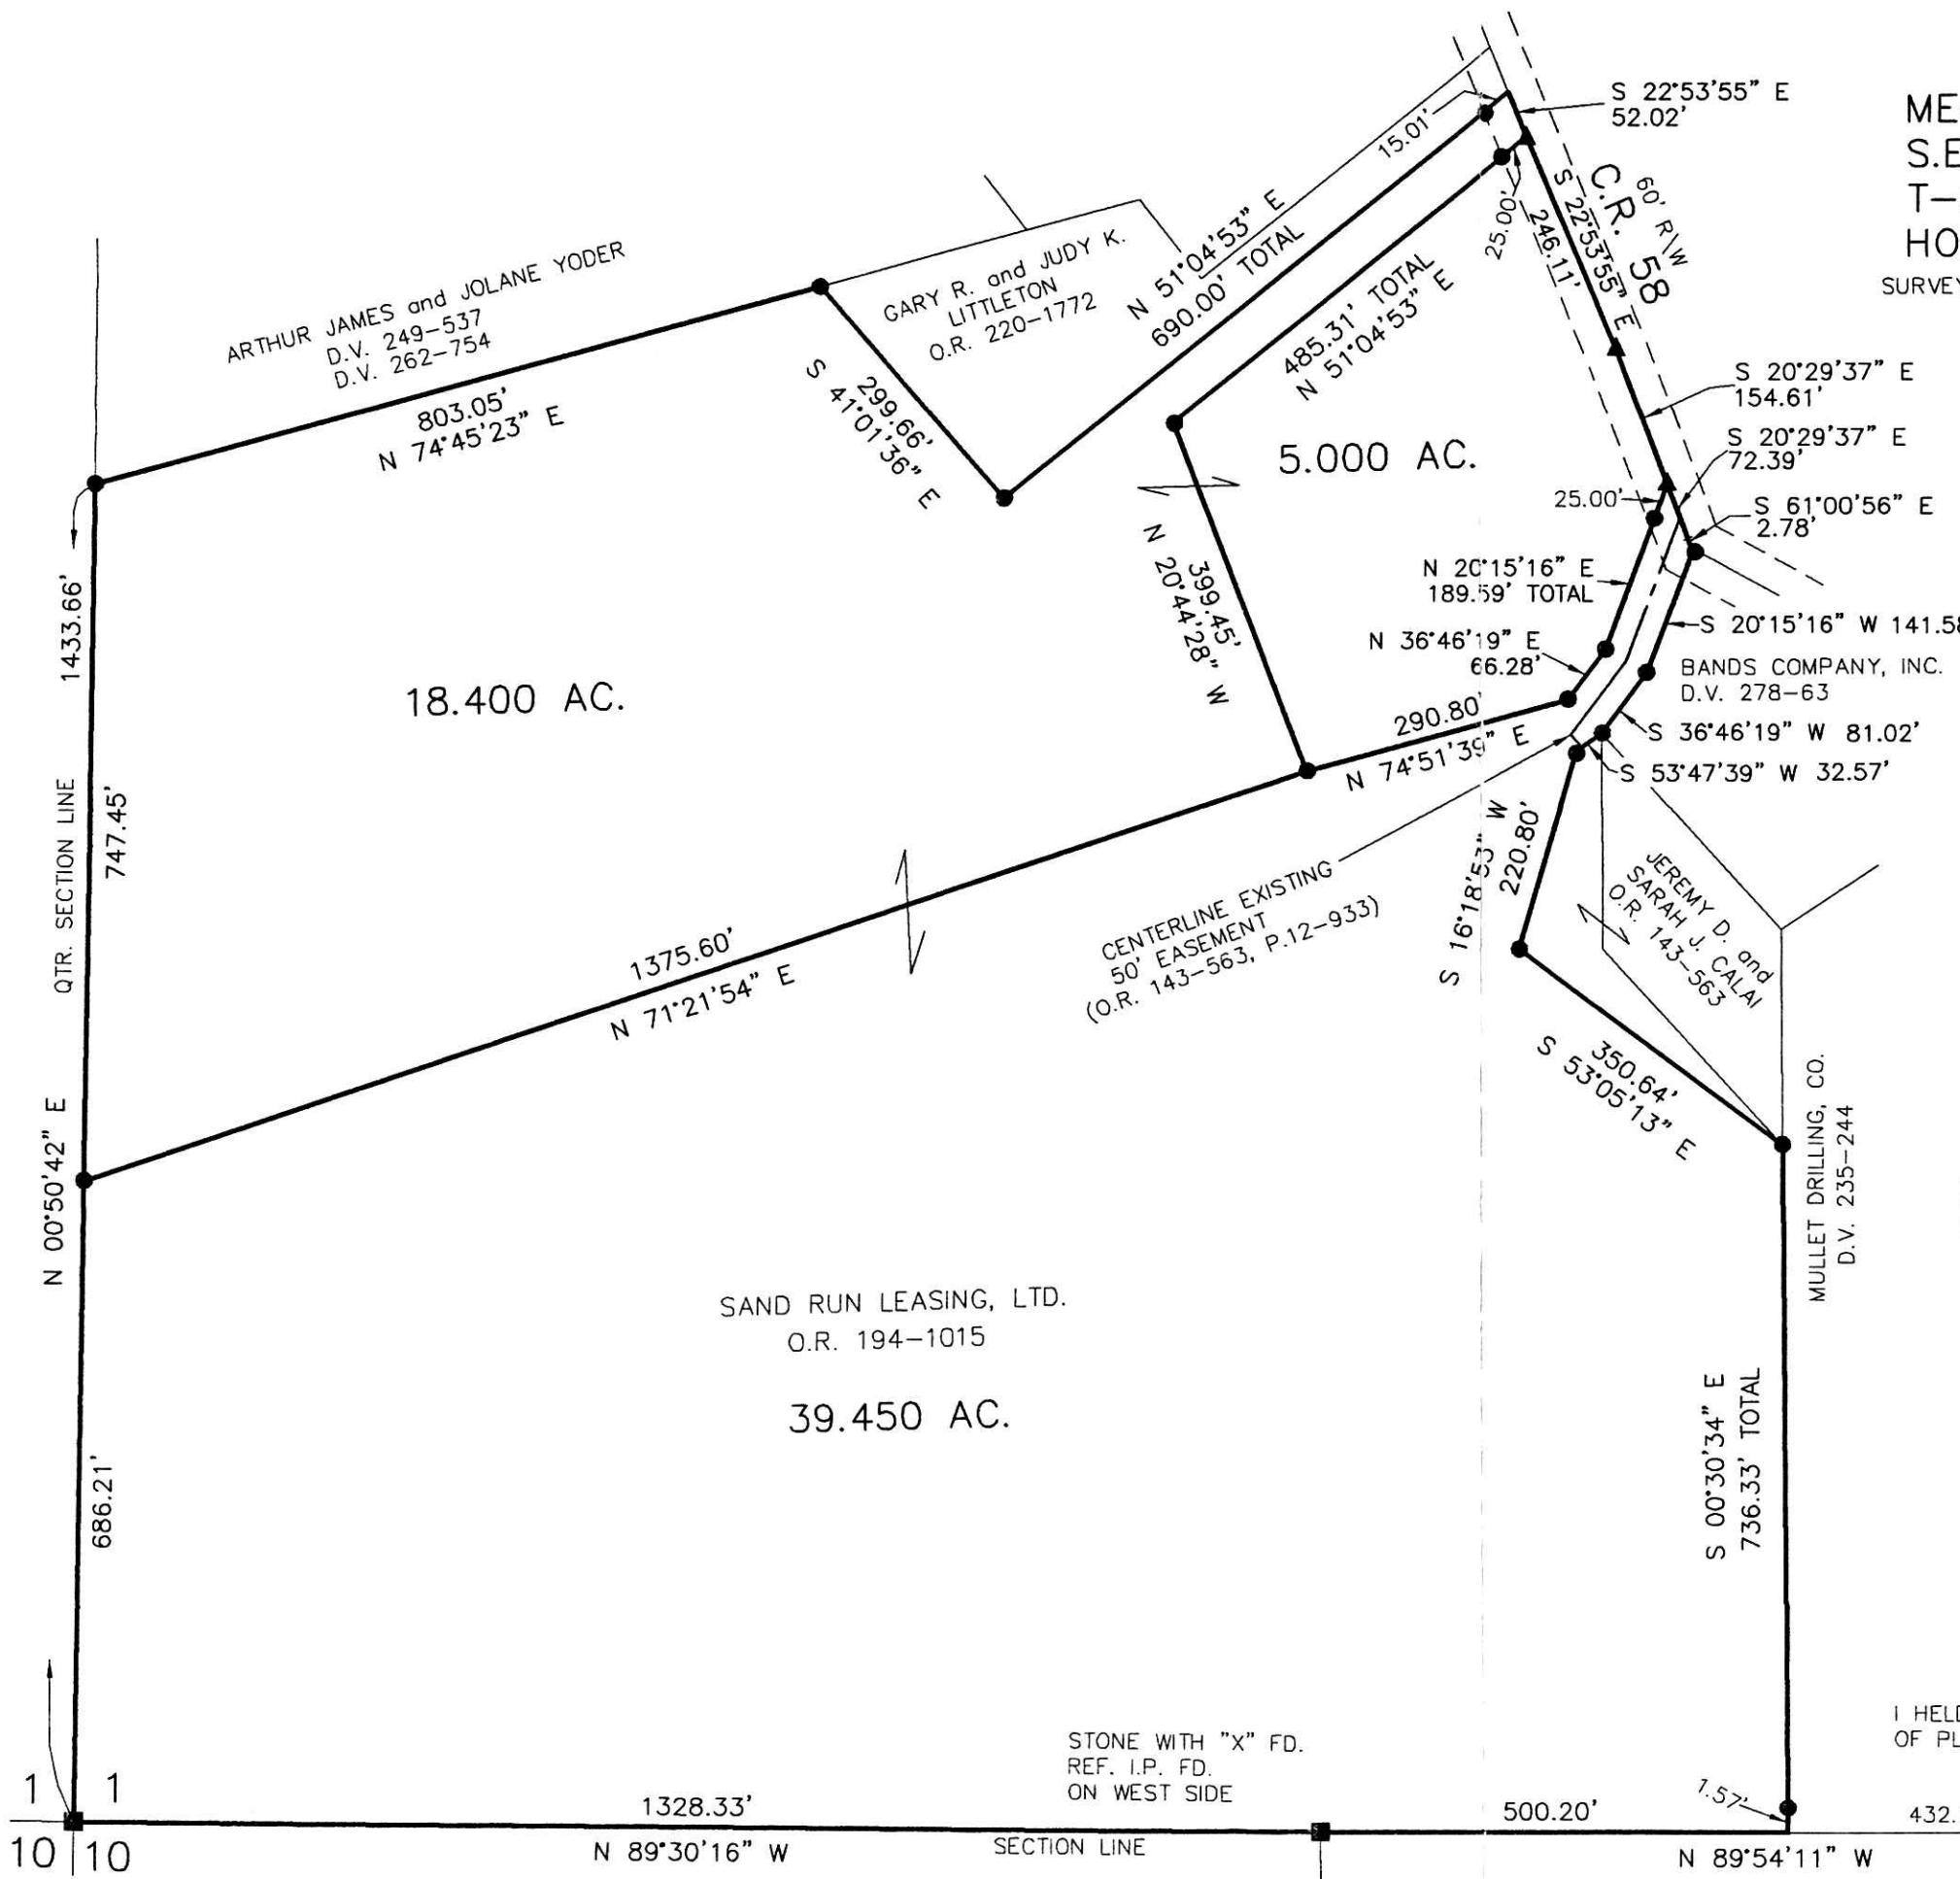

SCALE: 1" = 200'

- STONE FOUND
- ▲ R.R. SPIKE FOUND
- 5/8" REBAR FOUND UNLESS OTHERWISE NOTED

REFERENCES

- DEED VOL. 235 PAGE 244
  - DEED VOL. 278 PAGE 63
  - O.R. VOL. 194 PAGE 1015
  - O.R. VOL. 126 PAGE 882
  - O.R. VOL. 143 PAGE 563
  - PLAT VOL. 12 PAGE 933
  - PLAT VOL. 19 PAGE 914
  - PLAT VOL. 12 PAGE 565
  - PLAT VOL. 19 PAGE 1593
  - PLAT VOL. 10 PAGE 835
  - PLAT VOL. 14 PAGE 318
  - PLAT VOL. 12 PAGE 165
  - PLAT VOL. 16 PAGE 915
- BEARINGS FROM  
 PLAT VOL. 19 PAGE 914

APPROVED FOR TRANSFER ONLY  
 NO SUBDIVISION PLAT REQUIRED  
 (O.R.C. 711.001 & 711.131)  
 Lot(s) not for building unless  
 approved by Board of Health.  
**HCP**  
 HOLMES CO. PLANNING COMMISSION  
 By A Date 12/20/12



NOTE:  
 I HELD THE NORTHWEST CORNER  
 OF PLAT VOL. 16 PG. 915.

201200081260  
 BLAIR BOWER ATTORNEY  
 MILLERSBURG OH 44654  
 I CERTIFY THIS SURVEY TO BE CORRECT  
 TO THE BEST OF MY KNOWLEDGE.  
Donald C Baker  
 DONALD C. BAKER P.S. 6938  
 DATE: DEC. 5, 2012  
 FDB\CG  
 FILE NAME: WORK4\S-435-12

PLAT APPROVED

12/19/2012