

VILLAGE OF MILLERSBURG
 HARDY TWP. T-9, R-7, Section 12
 HOLMES COUNTY, OHIO

SURVEYED FOR: ZACKARY MILLER


ALLEY VACATION PLAT

Exhibit B


THIS ALLEY WAS VACATED PER
 ORDINANCE # 2012-113
 DATE 12-17-12
Harold Shaffer
 Clerk, VILLAGE OF MILLERSBURG

REFERENCES

- DEED VOL. 145 PAGE 153
- O.R. VOL. 19 PAGE 873
- O.R. VOL. 219 PAGE 1113
- PLAT VOL. 1 PAGE 64
- PLAT VOL. 10 PAGE 911
- PLAT VOL. 17 PAGE 703
- UNRECORDED SURVEY BY JAMIE D. DARR OF AN EASEMENT ON LOTS 354 & 355 DATED APRIL 25, 2007 AND A PROPERTY LINE SURVEY ON THE S. LINE OF LOTS 354 & 355 DATED MARCH 1, 2005
- UNRECORDED SURVEY BY ROBERT L. KASNER ON LOTS 354, 355 & 356 DATED JAN. 7, 2007.
- BEARINGS ASSUMED

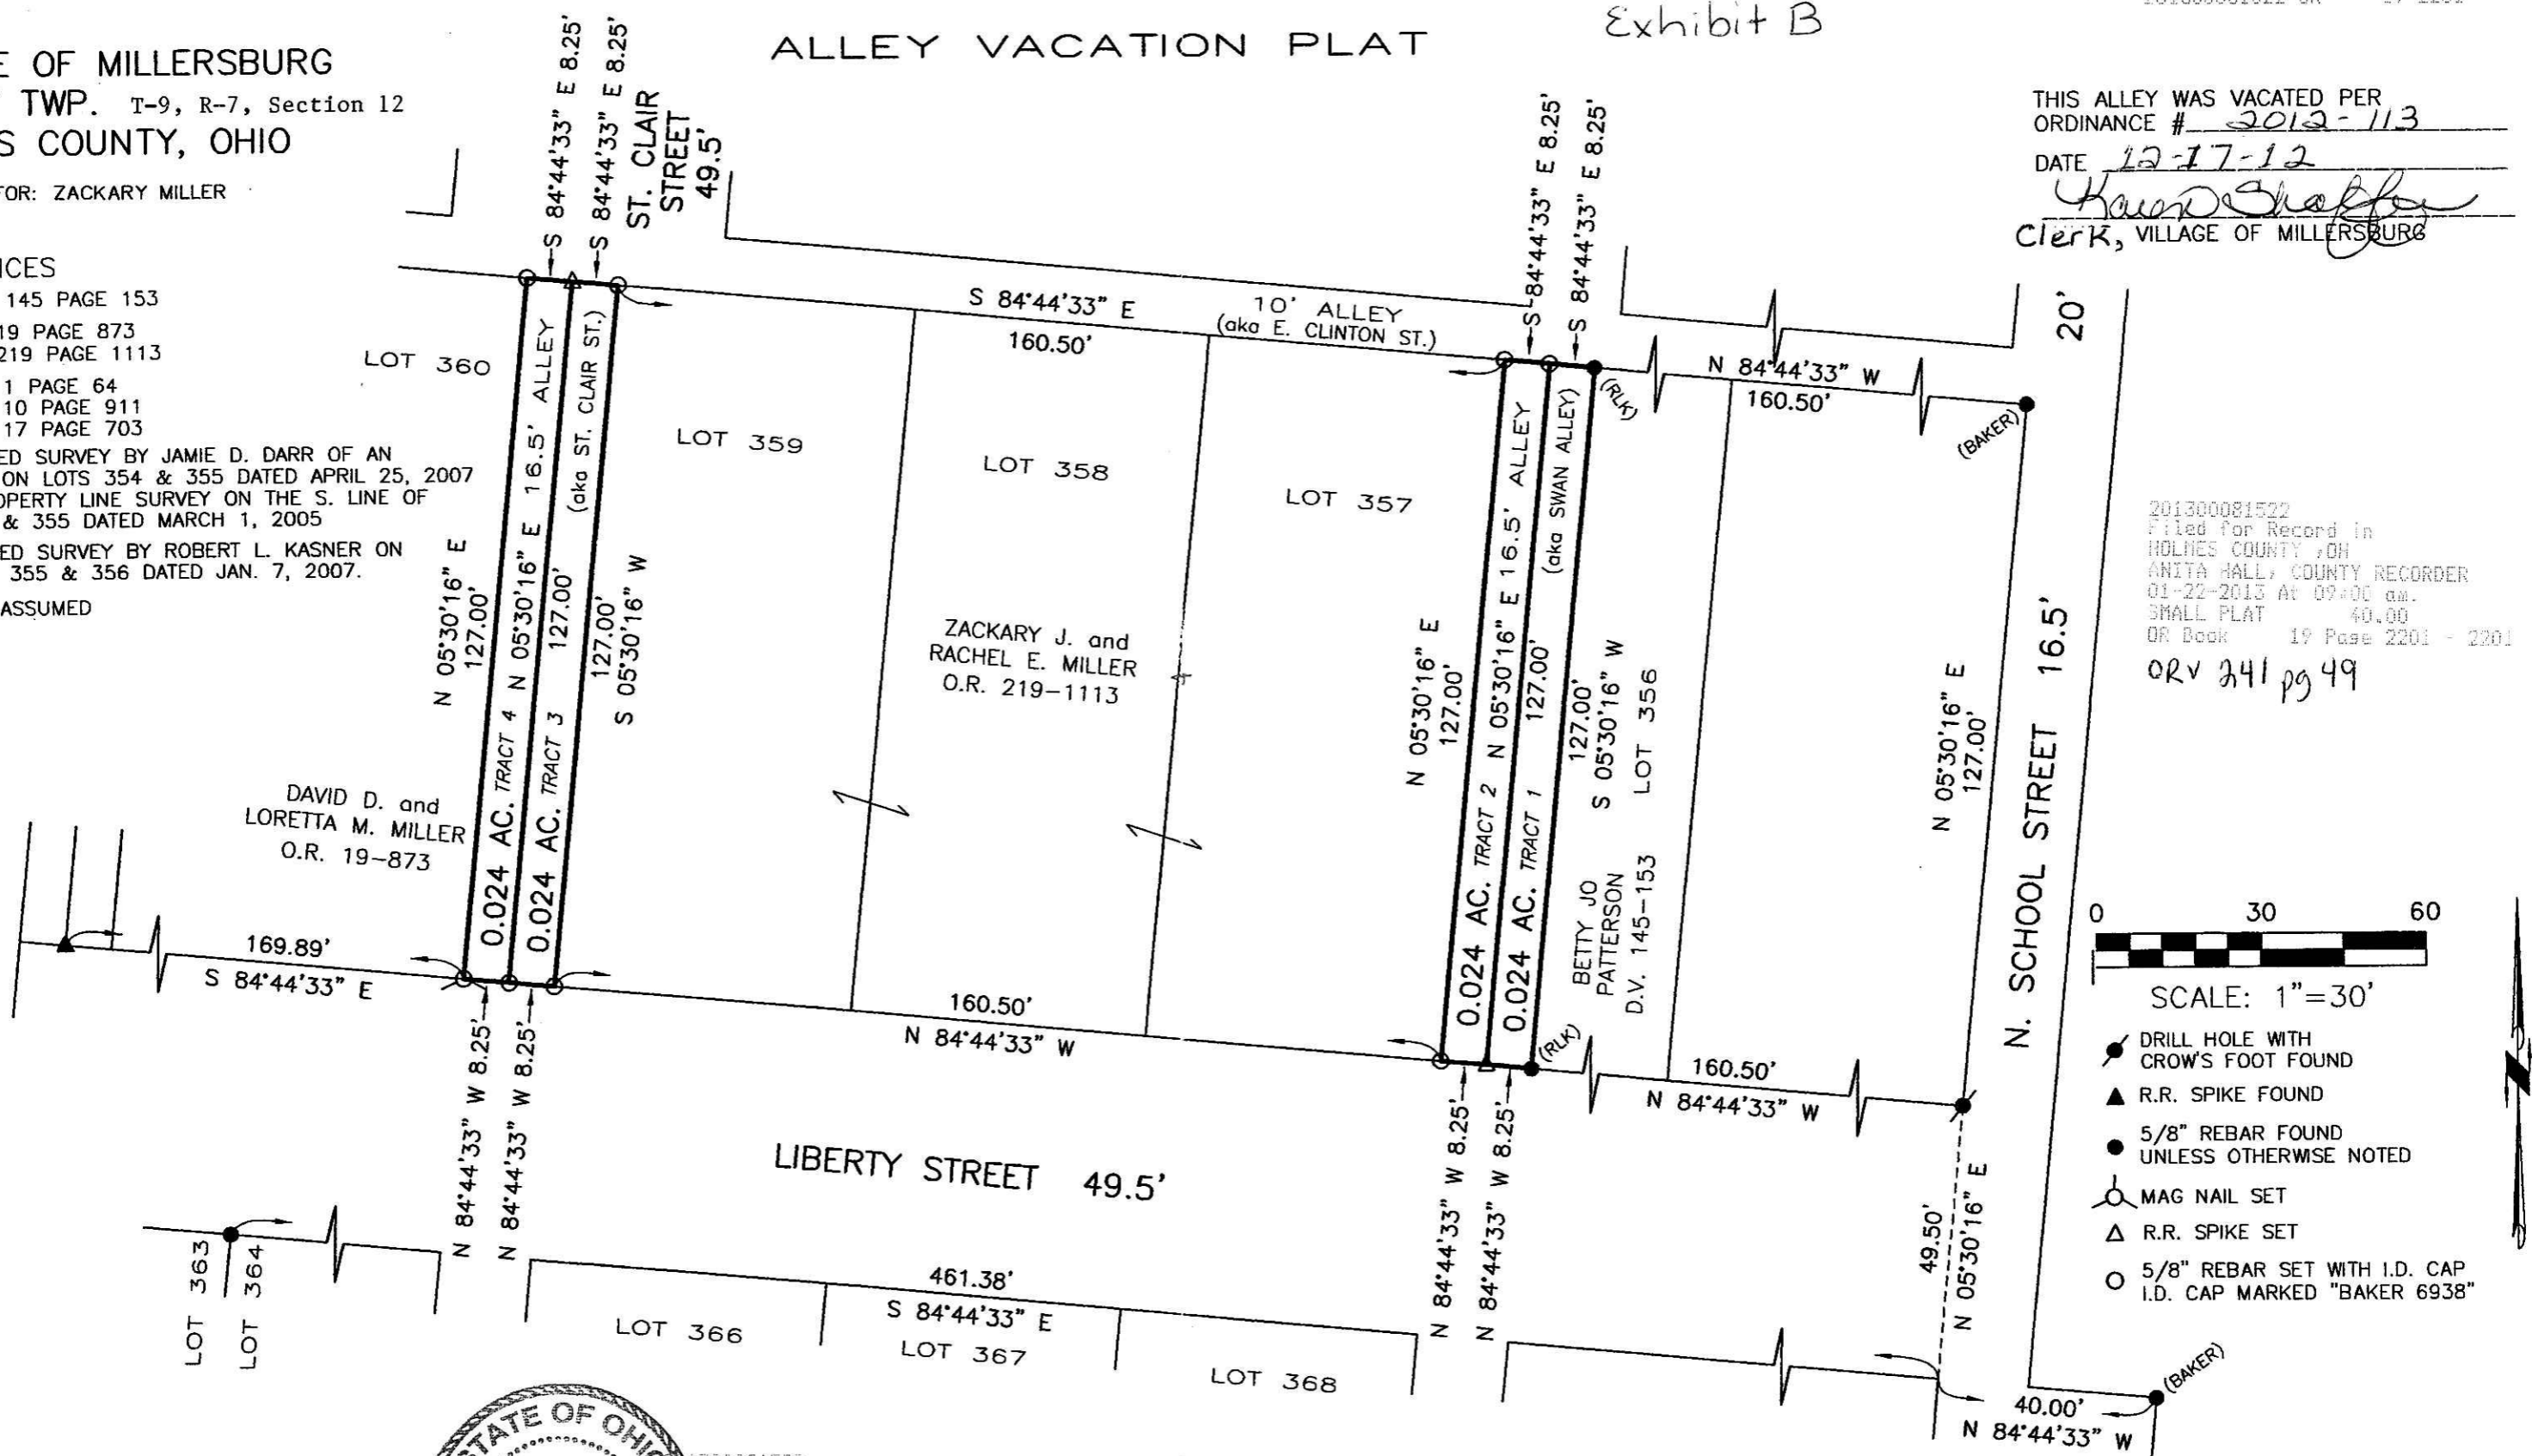

201300081522
 Filed for Record in
 HOLMES COUNTY, OH
 ANITA HALL, COUNTY RECORDER
 01-22-2013 At 09:00 am.
 SMALL PLAT 40.00
 OR Book 19 Page 2201 - 2201
 ORV 241 pg 49

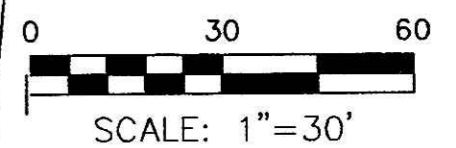

- DRILL HOLE WITH CROW'S FOOT FOUND
- ▲ R.R. SPIKE FOUND
- 5/8" REBAR FOUND UNLESS OTHERWISE NOTED
- MAG NAIL SET
- △ R.R. SPIKE SET
- 5/8" REBAR SET WITH I.D. CAP I.D. CAP MARKED "BAKER 6938"



I CERTIFY THIS SURVEY TO BE CORRECT TO THE BEST OF MY KNOWLEDGE.
Jamie D. Darr
 JAMIE D. DARR P.S. 7755
 DATE: JAN. 26, 2011
 JDD\ALG
 FILE NAME: WORK3\S-17-11\ERZ

PLAT APPROVED
12/20/2012

DONALD C. BAKER SURVEYING
 138 N. CLAY STREET
 MILLERSBURG, OHIO 44654
 PH. 330-674-4788
 FAX 330-674-6027