

SCALE: 1"=200'

- 5/8" REBAR FOUND UNLESS OTHERWISE NOTED
- 5/8" REBAR SET WITH I.D. CAP I.D. CAP MARKED "BAKER 6938"

REFERENCES

DEED VOL. 153 PAGE 41
 O.R. VOL. 230 PAGE 3182
 O.R. VOL. 239 PAGE 734
 BEARINGS FROM PLAT VOL. 10 PAGE 399

RESURVEY OF O.R. VOL. 230 PAGE 3182
 AND O.R. VOL. 239 PAGE 734


KILLBUCK TOWNSHIP
 S.E. & S.W. QTRS. SECTION 8
 T-8 N; R-7 W
 HOLMES COUNTY, OHIO

SURVEYED FOR: MIKE HULIT & JONAS YODER

Instrument 201300082041 OR Book Page 19 2218

201300082041
 MONROE STREET
 TITLE
 MILLERSBURG OH

201300082041
 Filed for Record in
 HOLMES COUNTY, OH
 ANITA HALL, COUNTY RECORDER
 02-26-2013 At 11:43 am.
 SMALL PLAT 40.00
 OR Book 19 Page 2218 - 2219
 OR 241 pgs 2908 + 2915

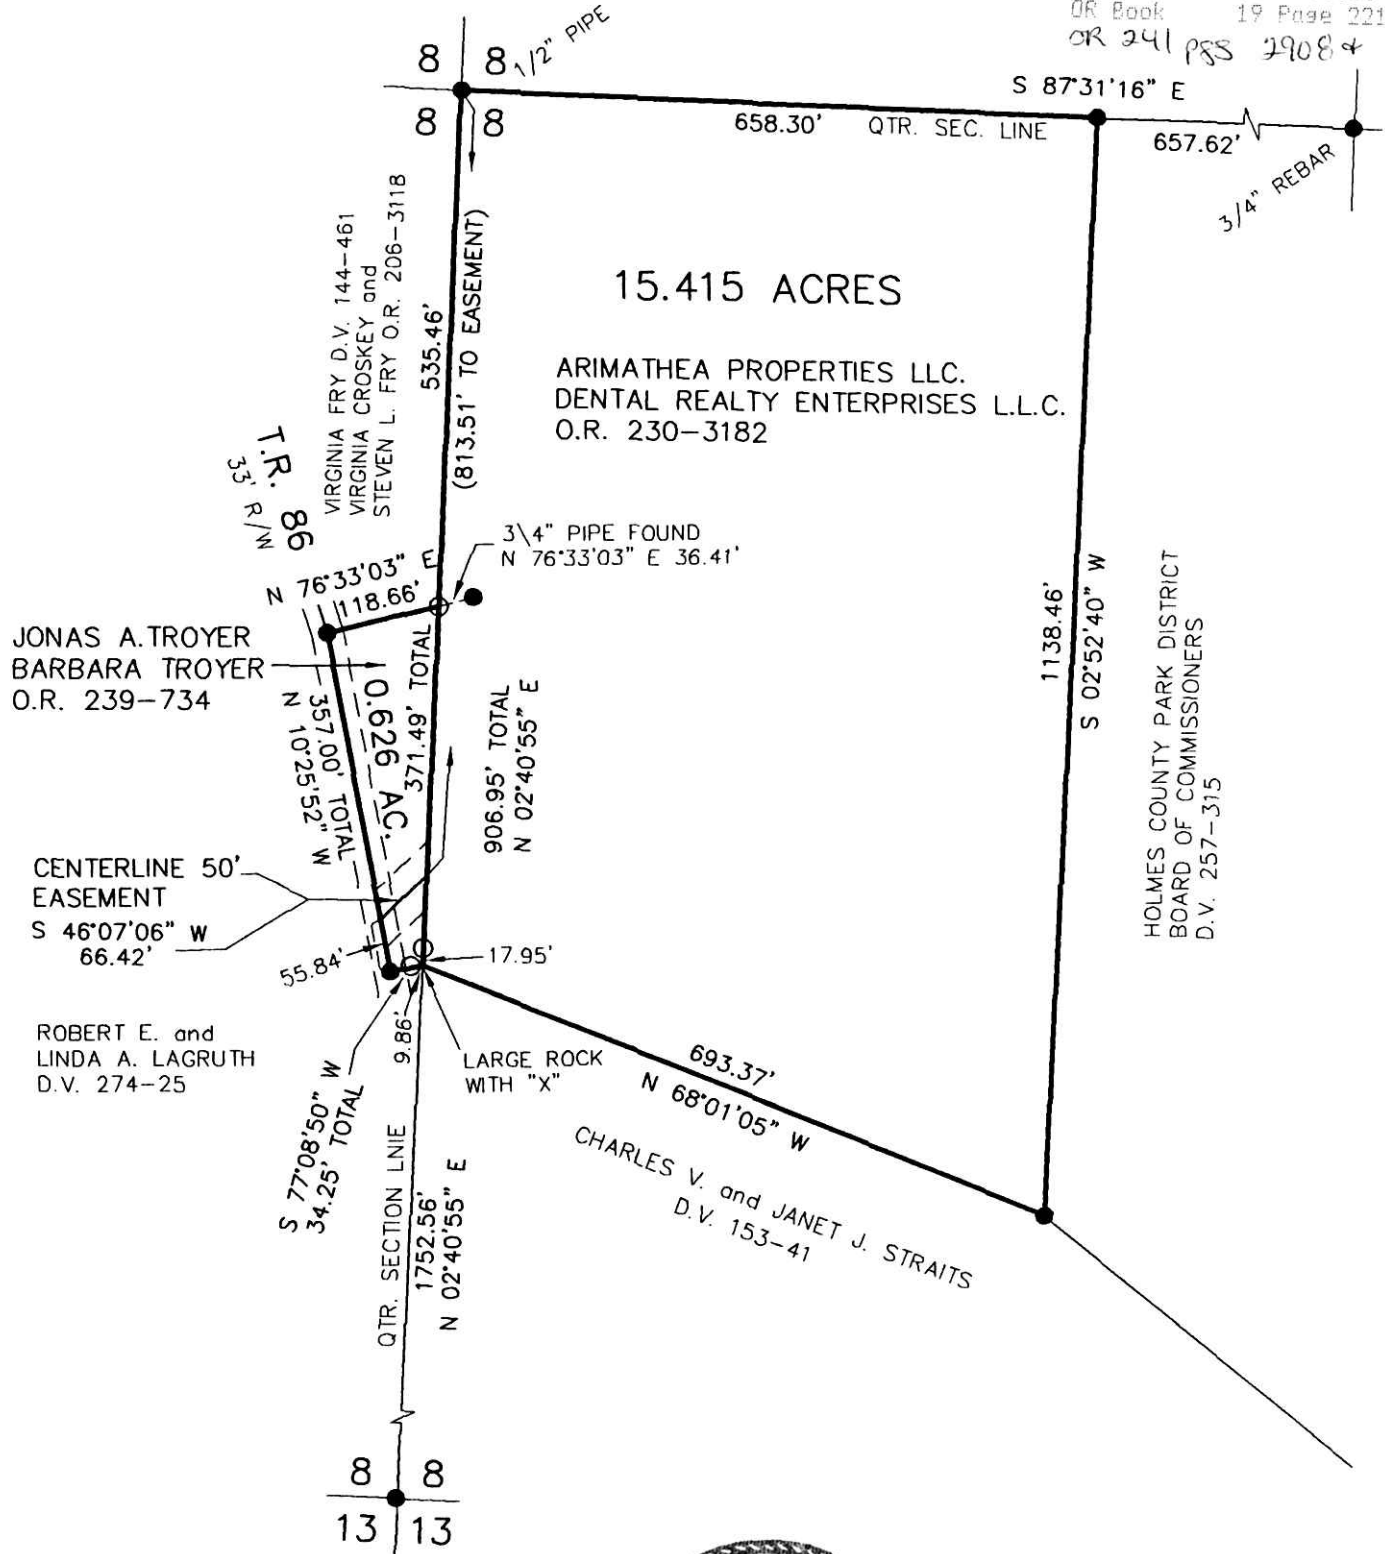

DONALD C. BAKER SURVEYING
 138 N. CLAY STREET
 MILLERSBURG, OHIO 44654
 PH. 330-674-4788
 FAX 330-674-6027



I CERTIFY THIS SURVEY TO BE CORRECT TO THE BEST OF MY KNOWLEDGE.

Donald C. Baker
 DONALD C. BAKER P.S. 6938
 DATE: JANUARY 21, 2013
 FDB\KES\DCB2
 FILE NAME: WORK4\S-15-13\MLD

PLAT APPROVED

2/7/2013