


KLLBUCK TOWNSHIP
 S.E. QTR. SECTION 2
 T-8 N; R-8 W
 HOLMES COUNTY, OHIO

SURVEYED FOR: MIKE TAYLOR

Instrument 201300082109 OR Book Page 19 2221


201300082109
 Filed for Record in
 HOLMES COUNTY OH
 ANITA HALL, COUNTY RECORDER
 03-01-2013 At 02:20 pm.
 SMALL PLAT 40.00
 OR Book 19 Page 2221 - 2221

OR 241p 3218

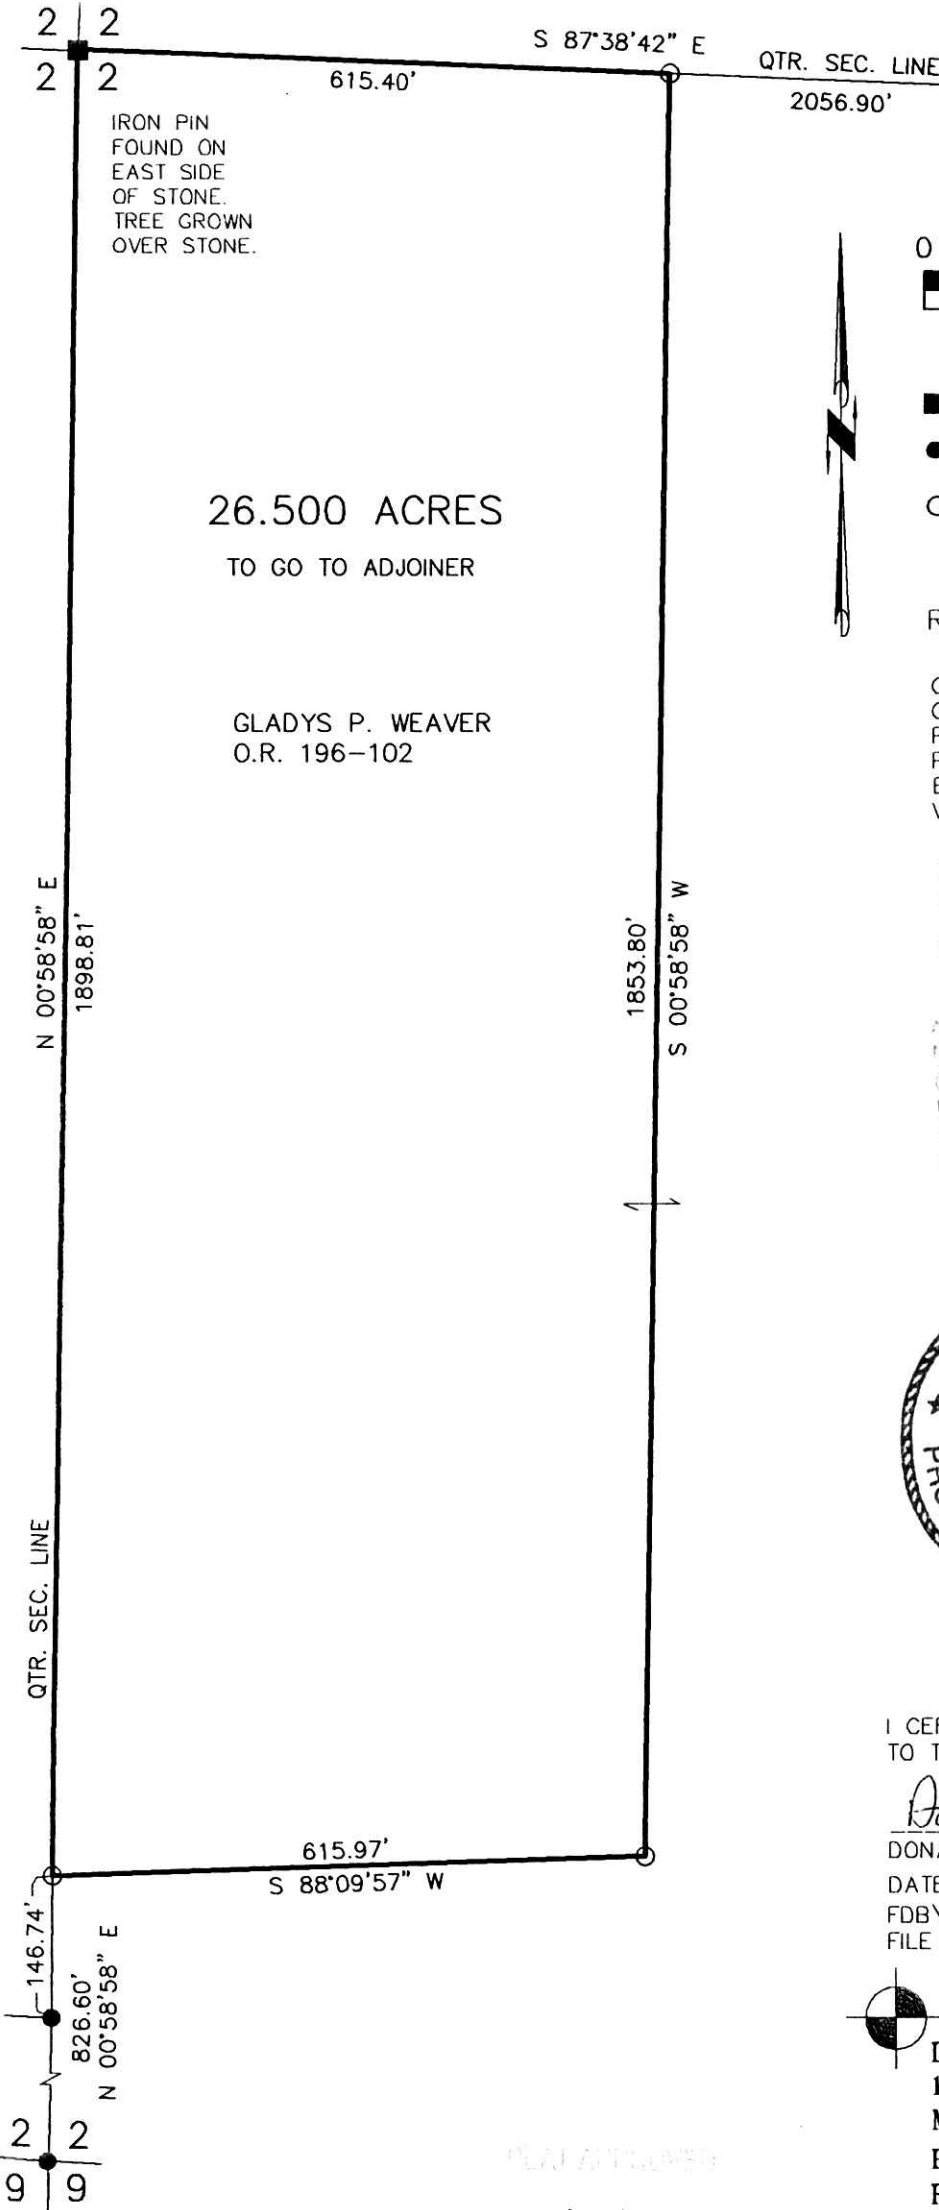

26.500 ACRES
 TO GO TO ADJOINER

GLADYS P. WEAVER
 O.R. 196-102

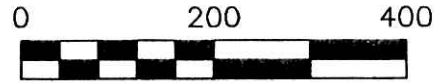

SCALE: 1"=200'

- STONE FOUND
- 5/8" REBAR FOUND UNLESS OTHERWISE NOTED
- 5/8" REBAR SET WITH I.D. CAP I.D. CAP MARKED "BAKER 6938"

REFERENCES

O.R. VOL. 195 PAGE 1235
 O.R. VOL. 196 PAGE 102
 PLAT VOL. 19 PAGE 910
 PLAT VOL. 19 PAGE 984
 BEARINGS FROM PLAT
 VOL. 19 PAGE 910

201300082109
 MILLER MAST MASON
 & BOWLING ATTYS
 MILLERSBURG OH

APPROVED FOR TRANSFER ONLY
 NO SUBDIVISION PLAT REQUIRED
 (O.R.C. 711.001 & 711.131)
 Lot(s) not for building unless
 approved by Board of Health.
 HOLMES CO. PLANNING COMMISSION
 By JB Date 2-25-13



I CERTIFY THIS SURVEY TO BE CORRECT
 TO THE BEST OF MY KNOWLEDGE.

Donald C Baker
 DONALD C. BAKER P.S. 6938
 DATE: JANUARY 16, 2013
 FDB/KES
 FILE NAME: WORK4\S-16-13\MLD



DONALD C. BAKER SURVEYING
 138 N. CLAY STREET
 MILLERSBURG, OHIO 44654
 PH. 330-674-4788
 FAX 330-674-6027

2/22/2013