

0 200 400



SCALE: 1"=200'

- ▲ R.R. SPIKE FOUND
- 5/8" REBAR FOUND UNLESS OTHERWISE NOTED
- 5/8" REBAR SET WITH I.D. CAP I.D. CAP MARKED "BAKER 6938"

HARDY TOWNSHIP
2ND. QTR., LOT 24
T-9 N; R-7 W
HOLMES COUNTY, OHIO

SURVEYED FOR: JOHN COBLENTZ


201300082161
Filed for Record in
HOLMES COUNTY, OH
ANITA HALL, COUNTY RECORDER
03-07-2013 At 12:38 PM.
SMALL PLAT 40.00
OR Book 19 Page 2222 - 2222
ORV 241 pg 3485

Additional approval for this and any adjacent properties must be requested and granted prior to any future transfers by deed. Recording of this document does not waive the requirements of local Health District Subdivision Regulations or other governing authorities which may be in effect at the time of any future deed transfer.



APPROVED FOR TRANSFER ONLY
NO SUBDIVISION PLAT REQUIRED
(O.R.C. 711.001 & 711.131)
Lot(s) not for building unless
approved by Board of Health.
HOLMES CO. PLANNING COMMISSION
By JB Date 3-6-13

- REFERENCES
- O.R. VOL. 201 PAGE 1820
 - PLAT VOL. 16 PAGE 97
 - PLAT VOL. 16 PAGE 878
 - PLAT VOL. 18 PAGE 715
 - PLAT VOL. 19 PAGE 1210
 - PLAT VOL. 19 PAGE 2122
 - BEARINGS FROM PLAT VOL. 19 PAGE 2122

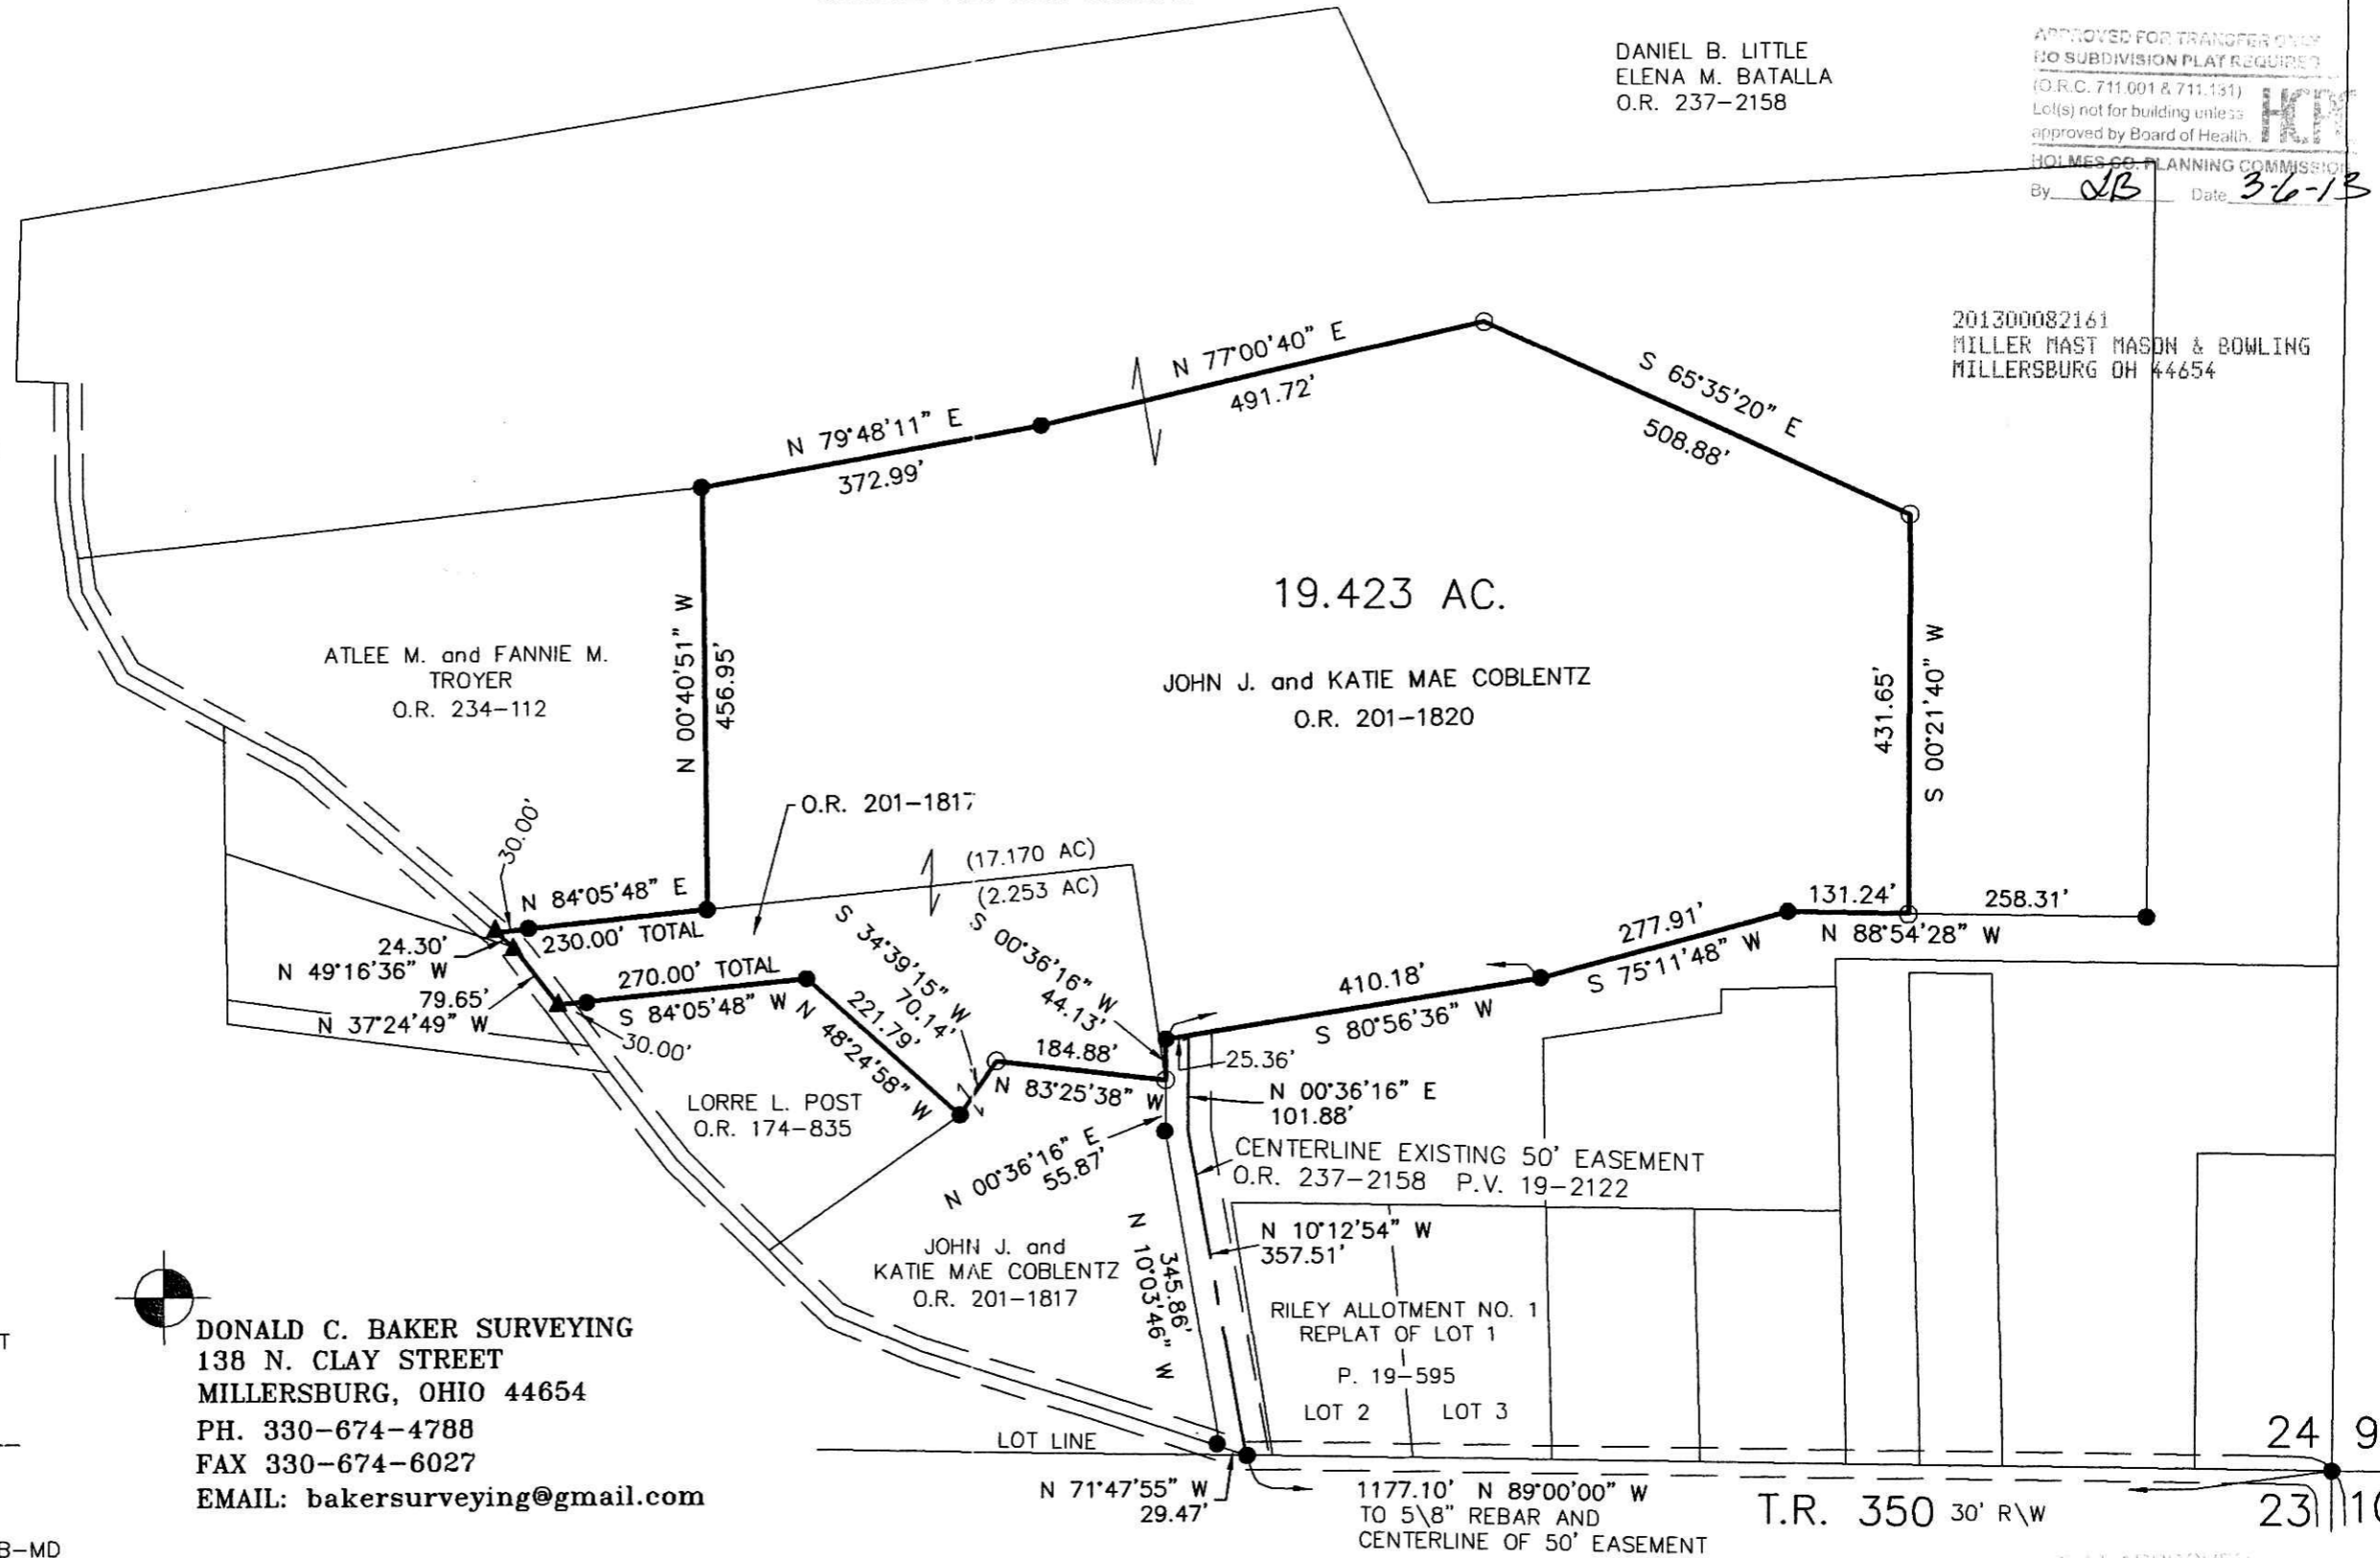

I CERTIFY THIS SURVEY TO BE CORRECT
TO THE BEST OF MY KNOWLEDGE.

Donald C. Baker

DONALD C. BAKER P.S. 6938
DATE: DECEMBER 20, 2012
FDB/KES
FILE NAME: WORK5-2012\S-614-12\DB-MD

DONALD C. BAKER SURVEYING
138 N. CLAY STREET
MILLERSBURG, OHIO 44654
PH. 330-674-4788
FAX 330-674-6027
EMAIL: bakersurveying@gmail.com

PLAT APPROVED

3/5/2013