


201300082237
 Filed for Record in
 HOLMES COUNTY, OH
 ANITA HALL, COUNTY RECORDER
 03-12-2013 At 11:17 am.
 SMALL PLAT 40.00
 OR Book 19 Page 2223 - 2223
 OR 242 p 335

APP: _____
 NO S. _____
 (O.R.C. 111.001 & 111.031)
 Lot(s) not for _____ unless
 approved _____ health.
 HOLMES COUNTY COMMISSION
 By _____ 3/4/13

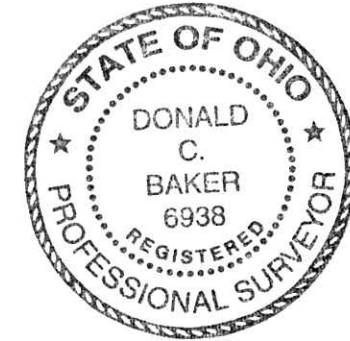

I CERTIFY THIS SURVEY TO BE CORRECT TO THE BEST OF MY KNOWLEDGE.


Donald C. Baker

DONALD C. BAKER P.S. 6938

DATE: FEB. 7, 2013

FDB\KES


FILE NAME: WORK4\S-64-13

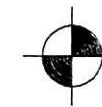

DONALD C. BAKER SURVEYING
 138 N. CLAY STREET
 MILLERSBURG, OHIO 44654
 PH. 330-674-4788
 FAX 330-674-6027

PLAT DATED

2/26/2013

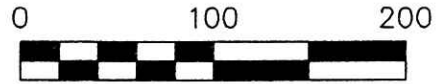

SCALE: 1"=100'


- 5/8" REBAR FOUND UNLESS OTHERWISE NOTED
- 5/8" REBAR SET WITH I.D. CAP I.D. CAP MARKED "BAKER 6938"

REFERENCES

- DEED VOL. 228 PAGE 361
- DEED VOL. 274 PAGE 572
- O.R. VOL. 191 PAGE 1819
- PLAT VOL. 7 PAGE 816
- PLAT VOL. 16 PAGE 172
- PLAT VOL. 19 PAGE 797
- BEARINGS FROM PLAT VOL. 16 PAGE 172

SALT CREEK TOWNSHIP
 S.E. QTR. SECTION 5
 T-14 N; R-12 W
 HOLMES COUNTY, OHIO

SURVEYED FOR: DERRICK MILLER

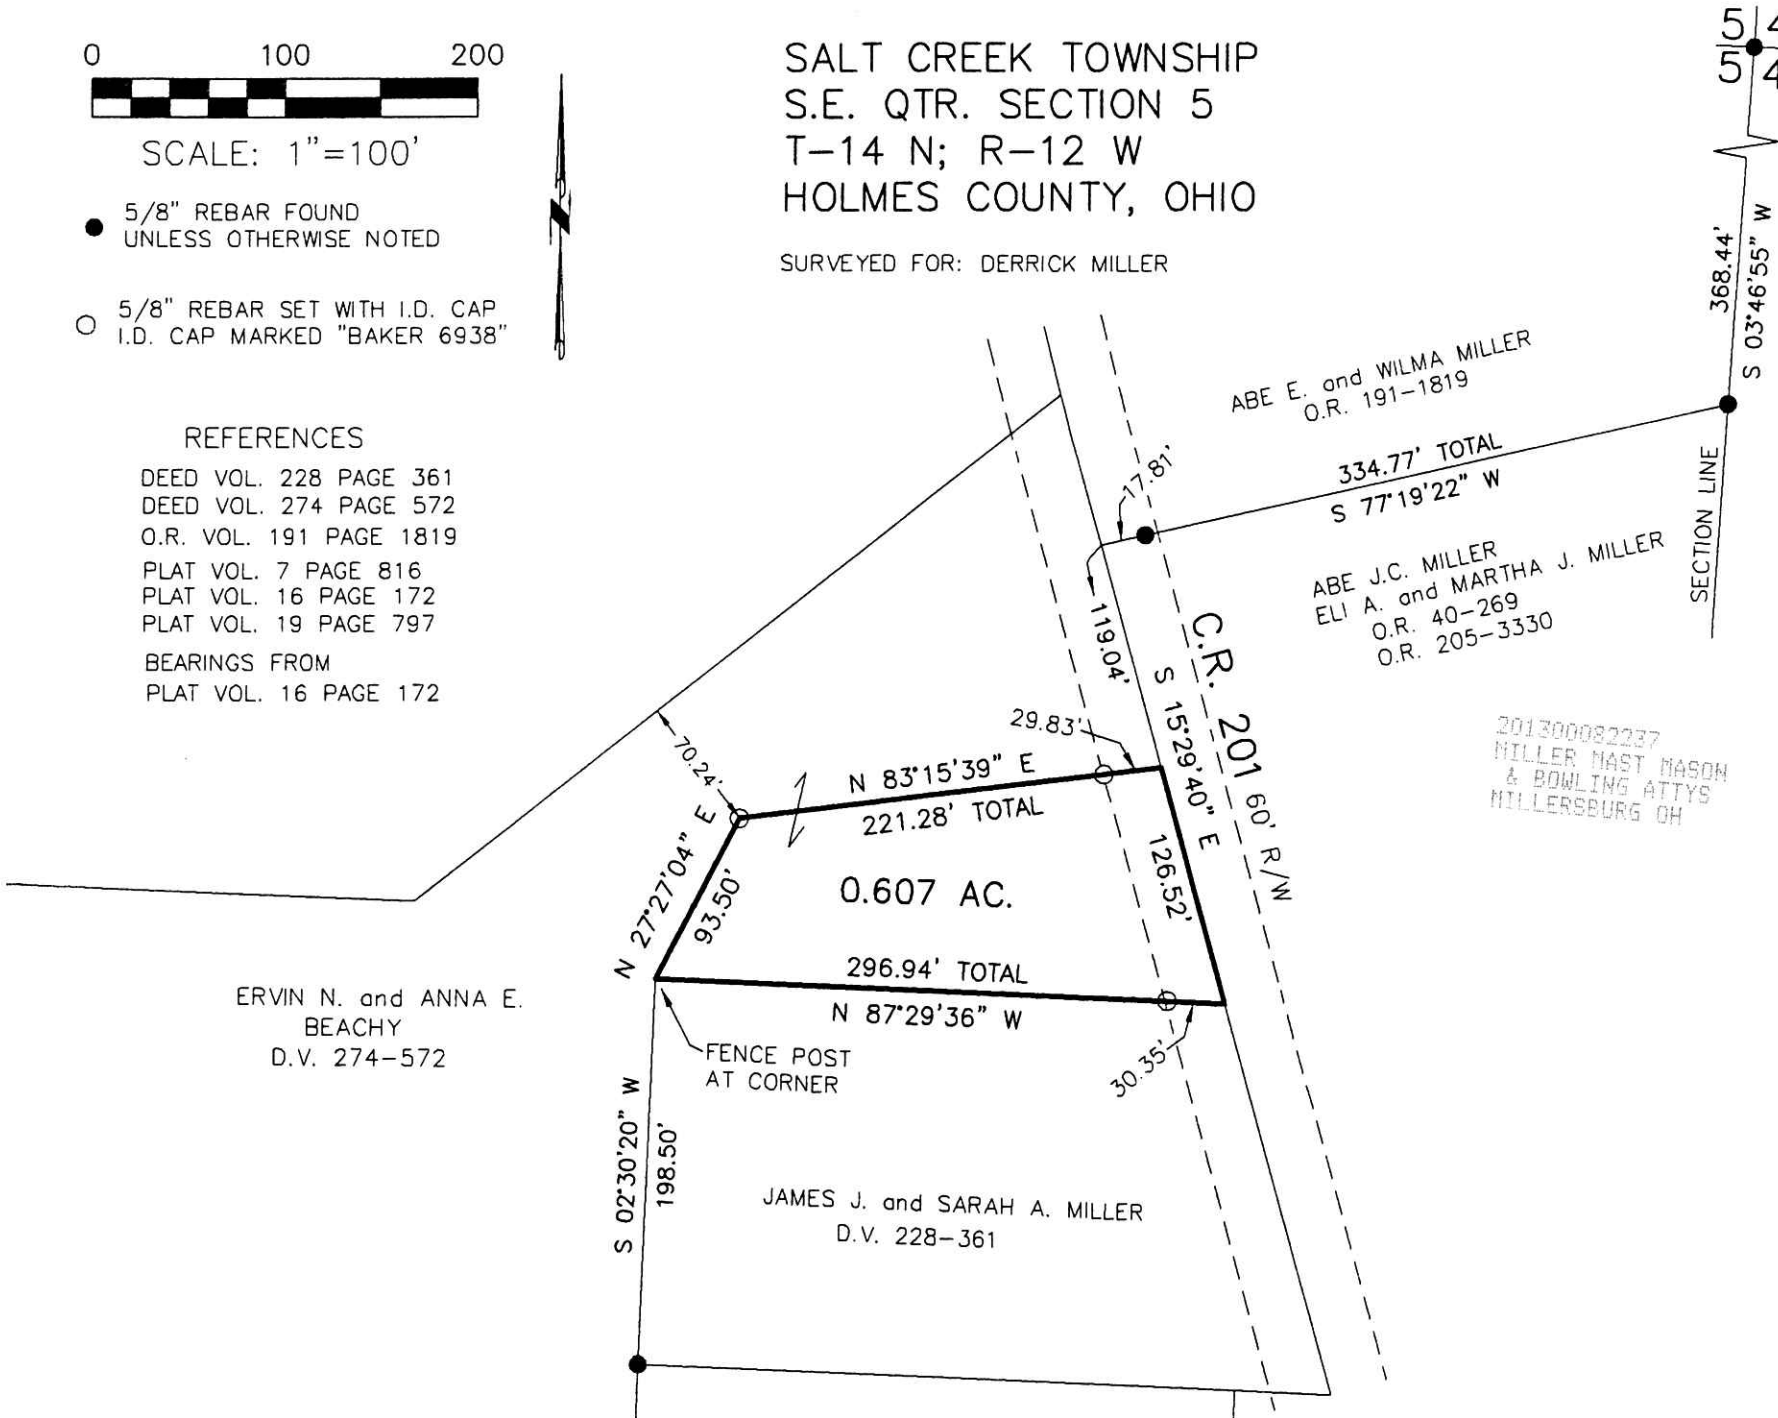

201300082237
 MILLER MAST MASON
 & BOWLING ATTYS
 MILLERSBURG OH