

0' 100' 200'



SCALE: 1"=100'


- 5/8" REBAR FOUND UNLESS OTHERWISE NOTED
- 5/8" REBAR SET WITH I.D. CAP. I.D. CAP MARKED "BAKER 6938"

REFERENCES

- O.R. VOL. 207 PAGE 2884
- O.R. VOL. 210 PAGE 3044
- O.R. VOL. 228 PAGE 1855
- O.R. VOL. 237 PAGE 838
- PLAT VOL. 19 PAGE 1403
- PLAT VOL. 19 PAGE 2136
- BEARINGS FROM PLAT VOL. 19 PAGE 2136

BERLIN TOWNSHIP  
(PART OF ASGARD SUBDIVISION)  
1ST. QTR., LOT 14  
T-9 N; R-6 W  
HOLMES COUNTY, OHIO

Instrument 201300082524 OR  
Book Page 19 2234

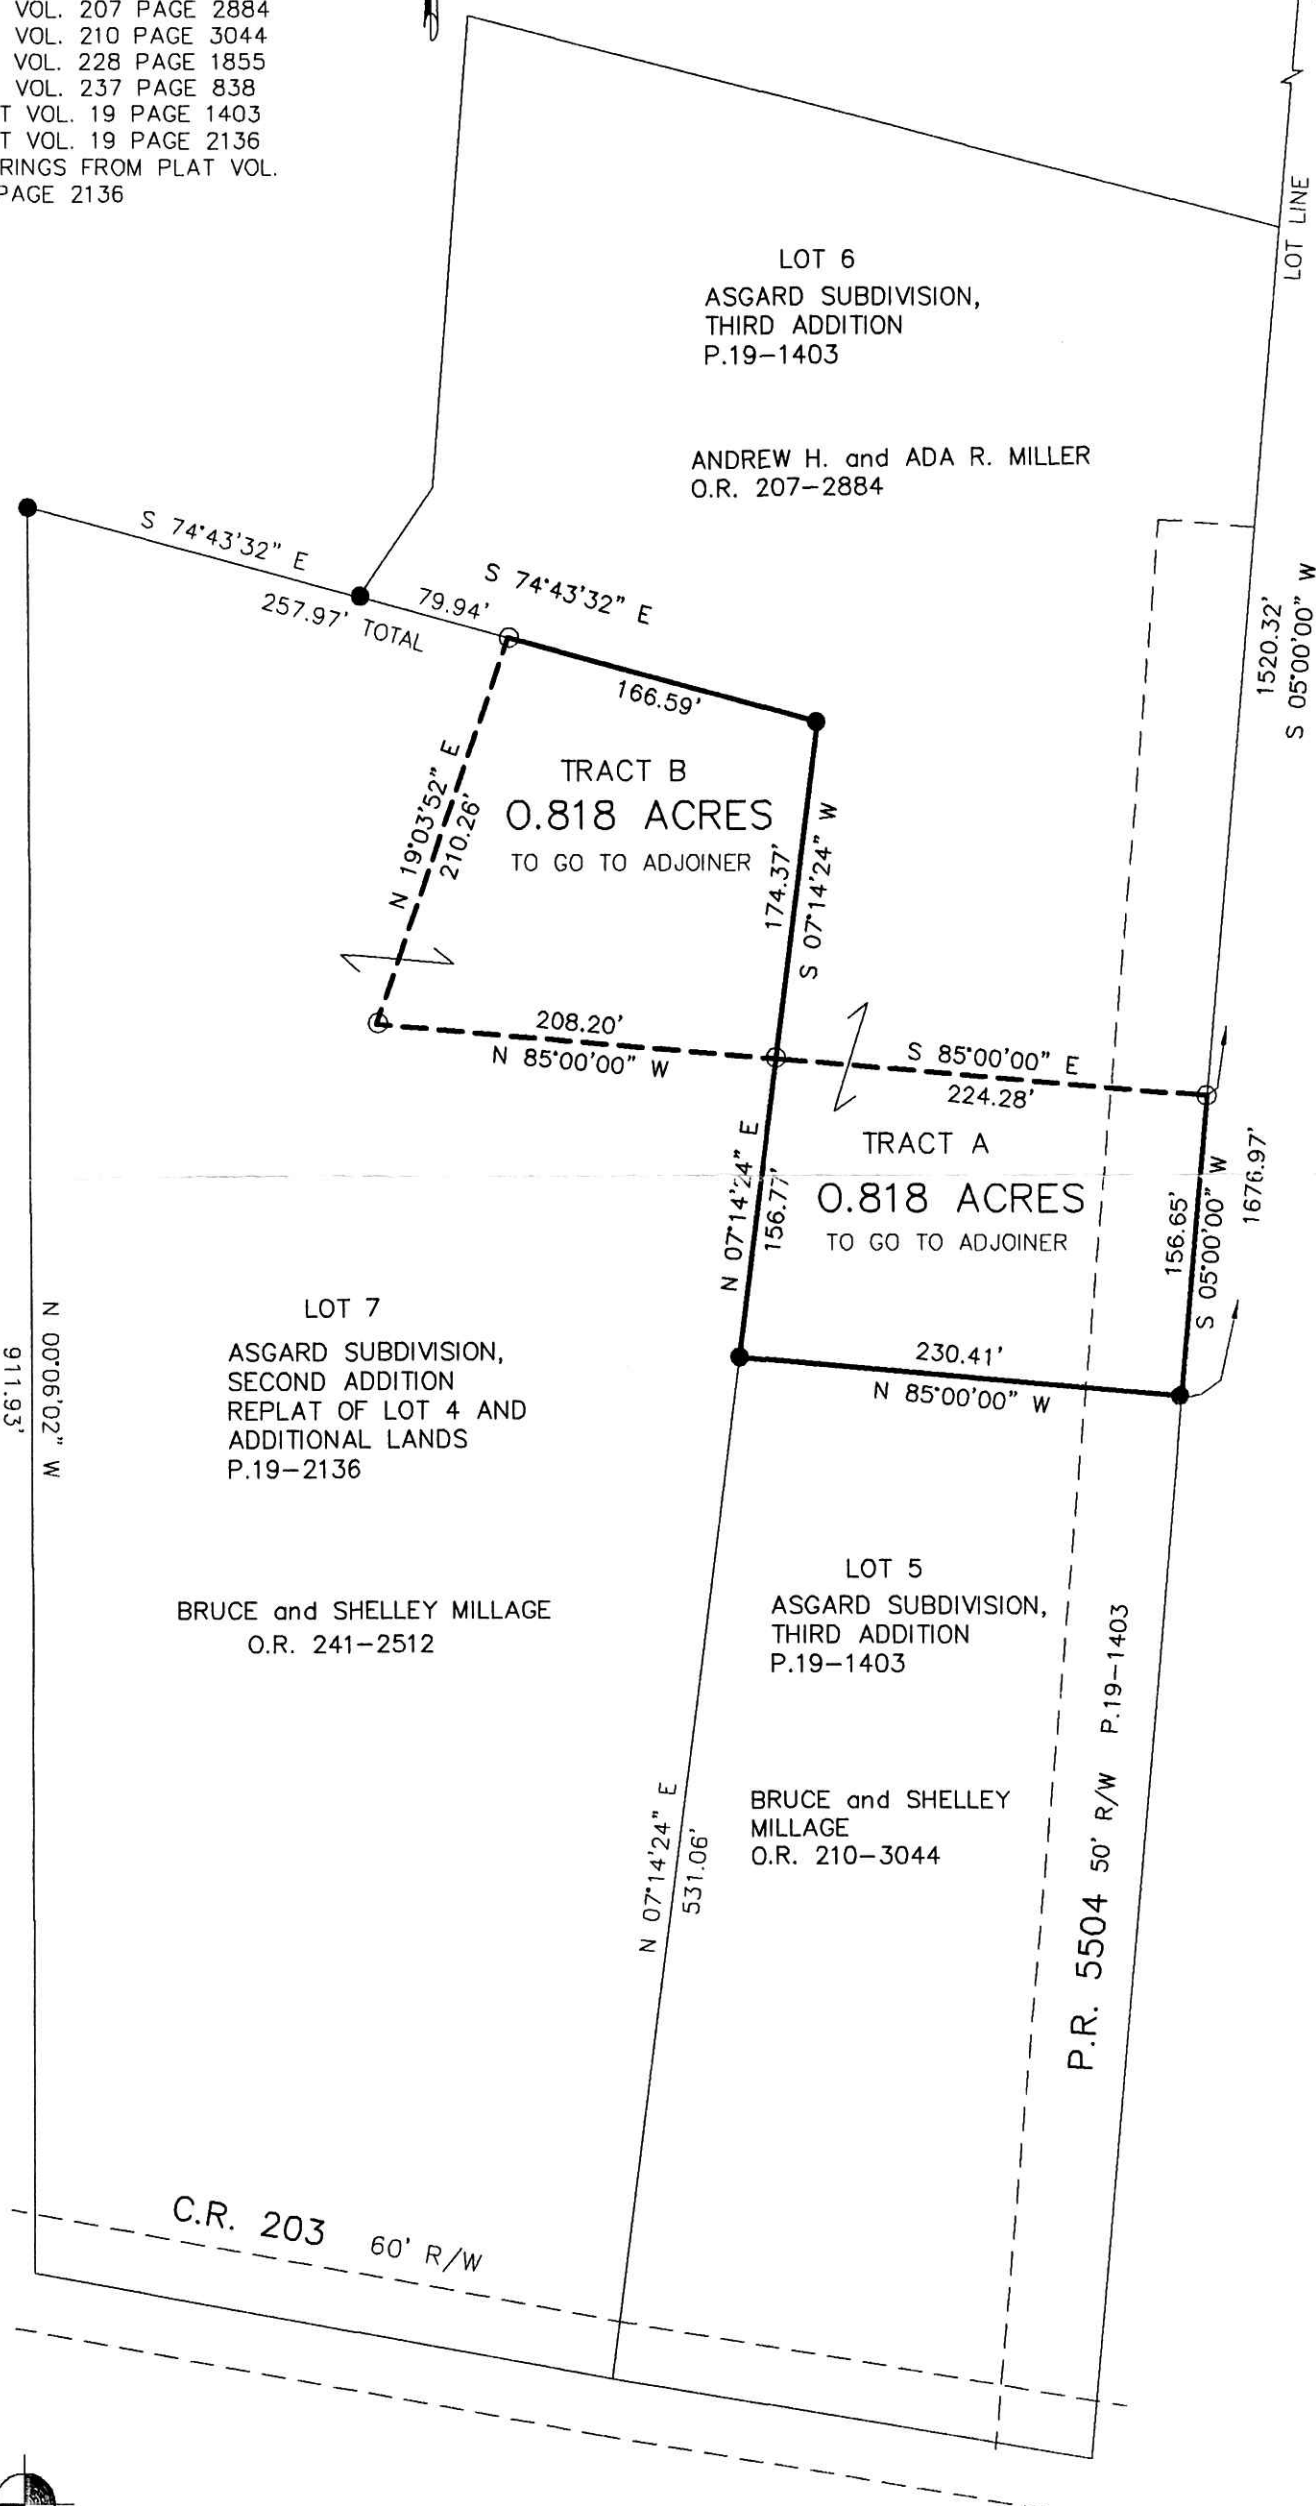

201300082524  
Filed for Record in  
HOLMES COUNTY, OH  
ANITA HALL, COUNTY RECORDER  
03-27-2013 At 01:05 pm.  
SMALL PLAT 40.00  
OR Book 19 Page 2234 - 2234  
ORV 242 pgs 1665  
+ 1668

201300082524  
PAUL MILLER LAW OFFICE  
MILLERSBURG OH 44654

APPROVED FOR TRANSFER ONLY  
NO SUBDIVISION PLAT REQUIRED  
(O.R.C. 711.001 & 711.131)  
Lot(s) not for building unless  
approved by Board of Health.  
HOLMES CO. PLANNING COMMISSION  
By: [Signature] Date: 2/6/13



I CERTIFY THIS SURVEY TO BE CORRECT TO THE BEST OF MY KNOWLEDGE.

[Signature]  
DONALD C. BAKER P.S. 6938  
DATE: FEBRUARY 20, 2013  
FDB\DCB2  
WORK4\S-17A13\MLD

DONALD C. BAKER SURVEYING  
138 N. CLAY STREET  
MILLERSBURG, OHIO 44654  
PH. 330-674-4788  
FAX 330-674-6027

PLAT APPROVED  
3/4/2013 [Signature]