


CLARK TOWNSHIP
N.W. QTR. SECTION 7
T-8 N; R-5 W
HOLMES COUNTY, OHIO

SURVEYED FOR: WHITE LAW OFFICE


REFERENCES

- DEED VOL. 274 PAGE 923
- O.R. VOL. 229 PAGE 1675
- PLAT VOL. 16 PAGE 914
- PLAT VOL. 17 PAGE 259
- PLAT VOL. 17 PAGE 287
- BEARINGS FROM PLAT VOL. 17 PAGE 259

201300092569
Filed for Record in
HOLMES COUNTY, OH
ANITA HALL, COUNTY RECORDER
03-29-2013 At 03:18 PM
SMALL PLAT 40.00
OR Book 19 Page 2235 - 2235
OR 242 p1974

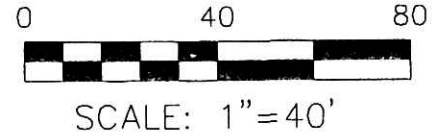

- 5/8" REBAR FOUND UNLESS OTHERWISE NOTED
- △ R.R. SPIKE SET
- 5/8" REBAR SET WITH I.D. CAP I.D. CAP MARKED "BAKER 6938"

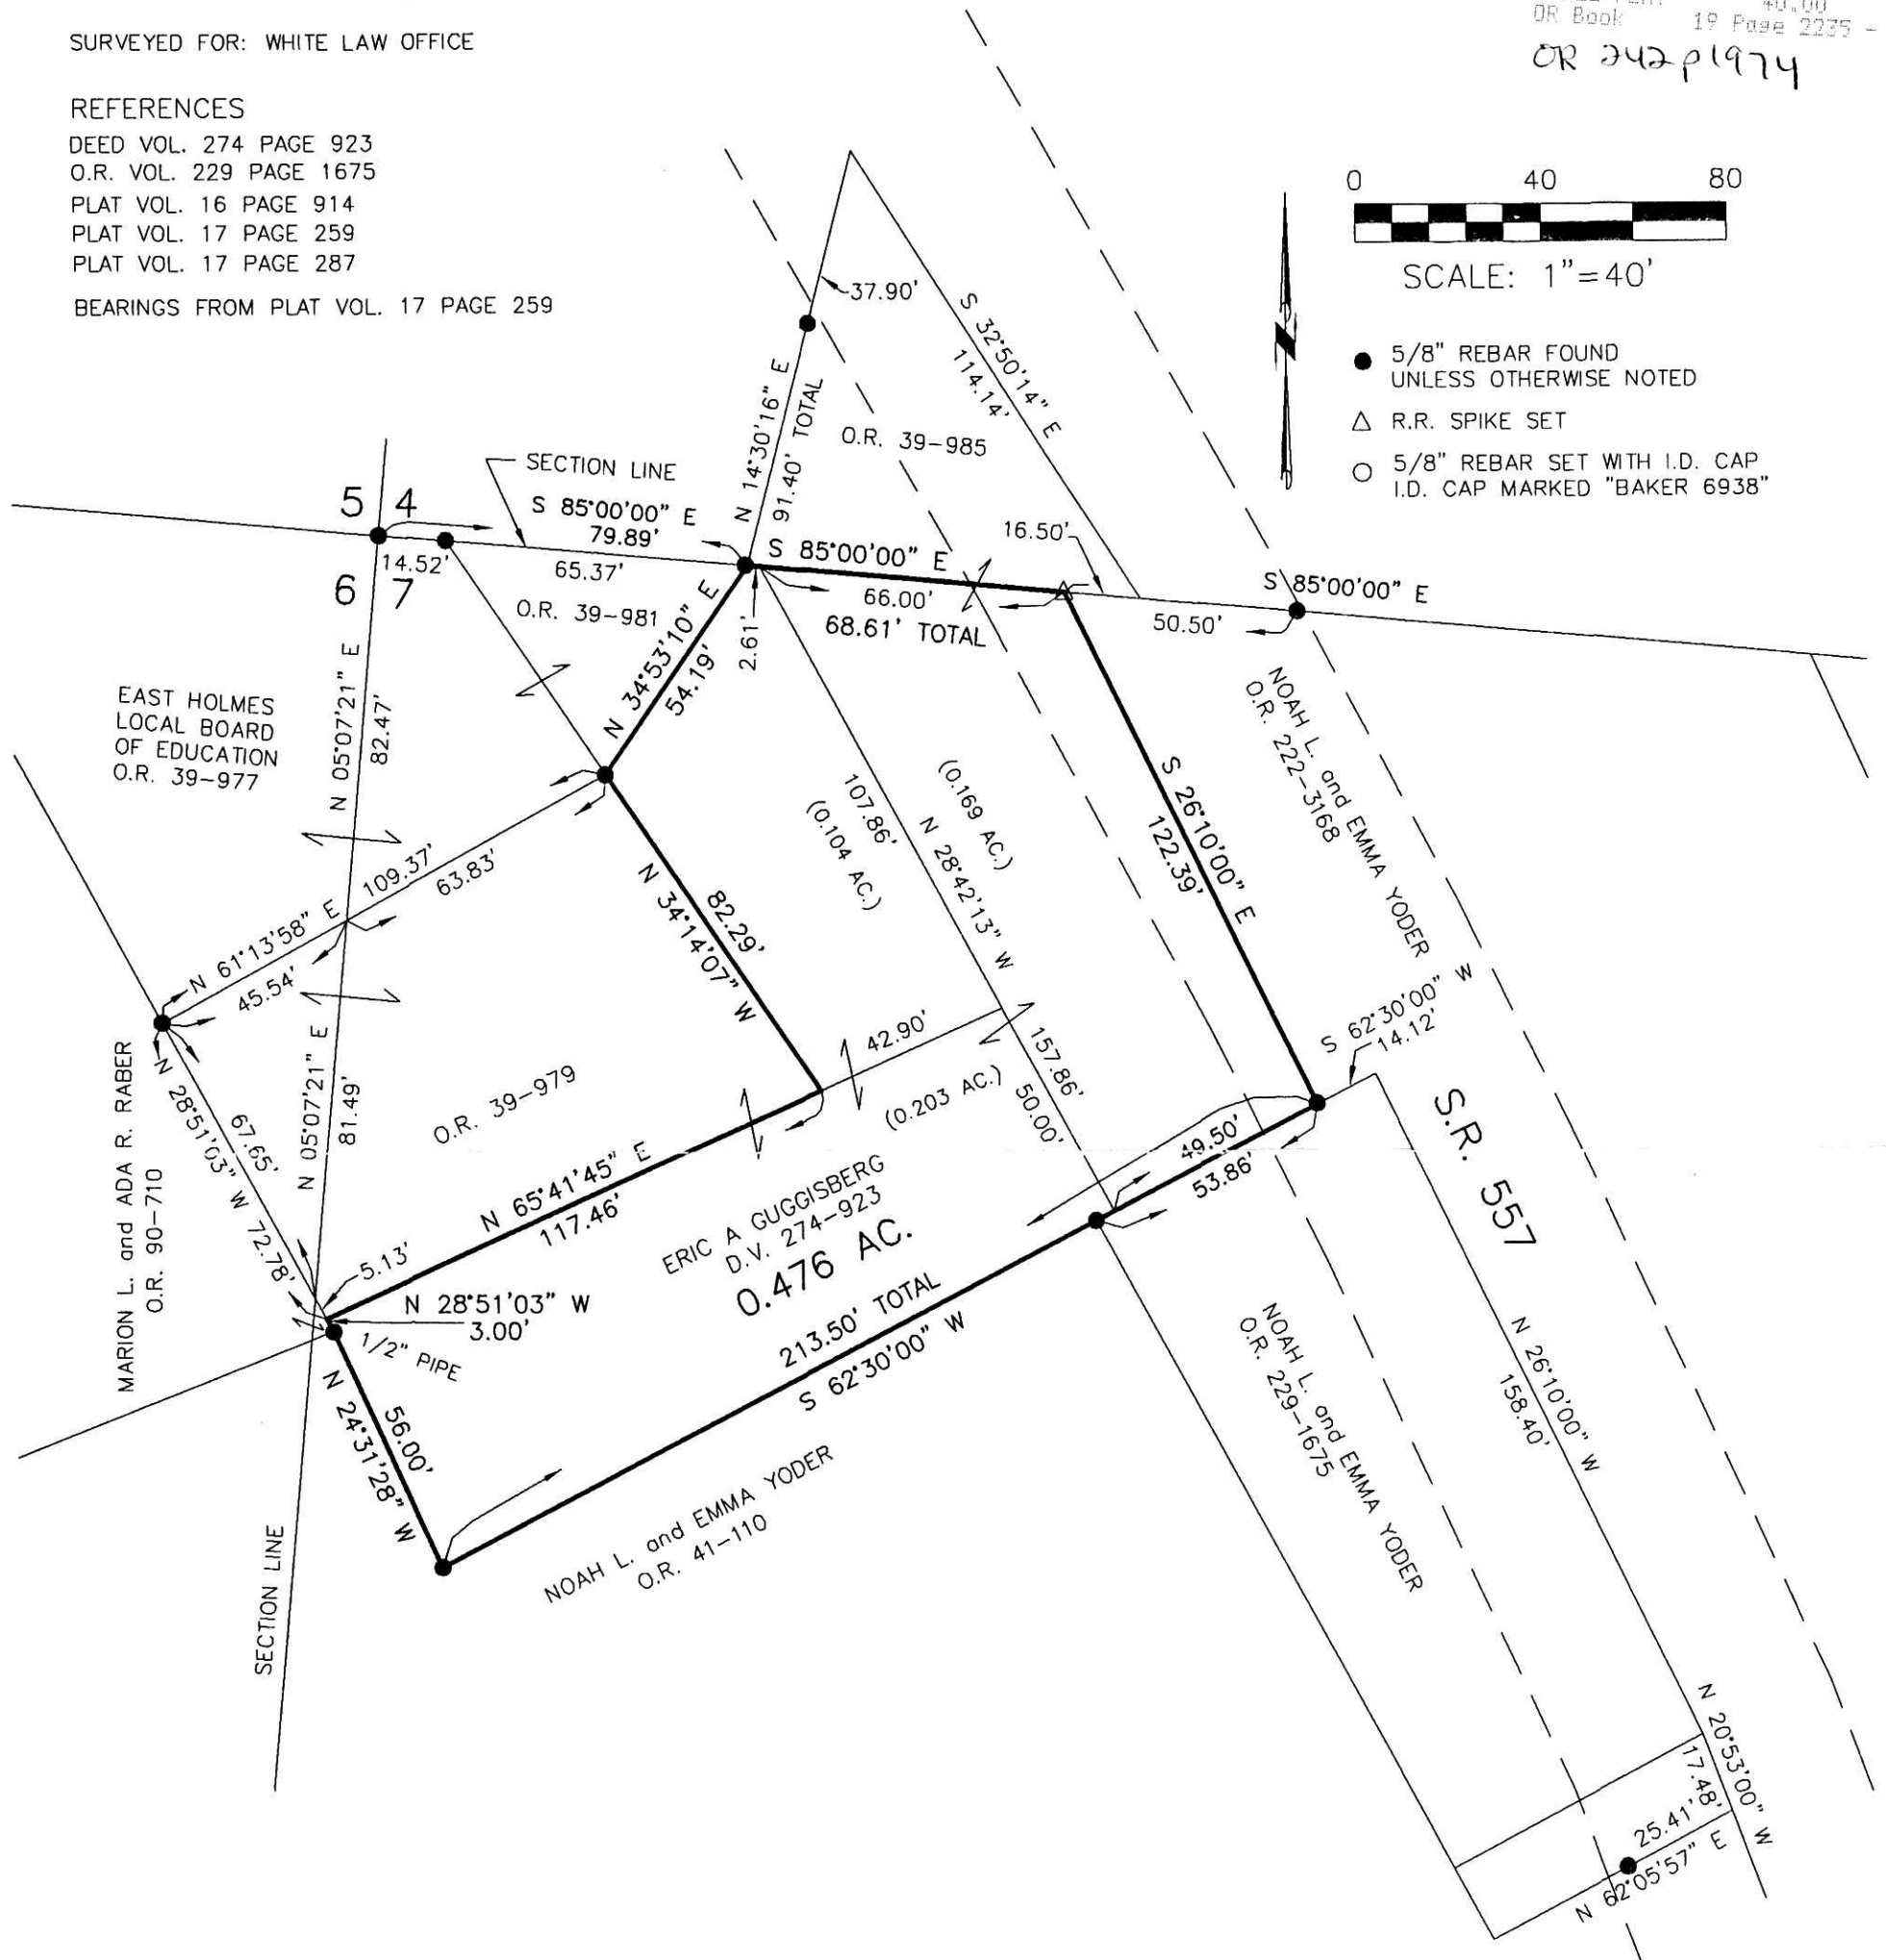

201300092569
ACC TITLE & CLOSING SERVICES
109 E HIGH STREET
MT VERNON OH 43050

I CERTIFY THIS SURVEY TO BE CORRECT TO THE BEST OF MY KNOWLEDGE.

A.L.G.
AARON L. GERBER P.S. 8379
DATE: FEBRUARY 11, 2013
ALG\CJG
FILE NAME: WORK5-2013\S-66-13\ALG



DONALD C. BAKER SURVEYING
138 N. CLAY STREET
MILLERSBURG, OHIO 44654
PH. 330-674-4788
FAX 330-674-6027
EMAIL: bakersurveying@gmail.com

PLAT APPROVED

3/5/2013