


SALT CREEK TOWNSHIP  
4TH. QTR., LOT 10  
T-10 N; R-6 W  
HOLMES COUNTY, OHIO

201300082573  
PAUL A  
MILLER LAW  
MILLERSBURG OH

201300082573  
Filed for Record in  
HOLMES COUNTY, OH  
ANITA HALL, COUNTY RECORDER  
04-01-2013 At 11:16 am.  
SMALL PLAT 40.00  
OR Book 19 Page 2236 - 2236  
OR 242p 1986

SURVEYED FOR: JEFF ZIMMERLY

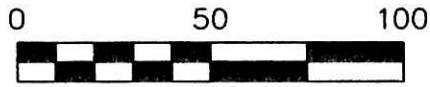


SCALE: 1"=50'

REFERENCES

O.R. 198 PAGE 2706  
PLAT VOL. 10 PAGE 52  
PLAT VOL. 10 PAGE 764  
BEARINGS FROM PLAT VOL. 19 PAGE 1098

- 5/8" REBAR FOUND UNLESS OTHERWISE NOTED
- 5/8" REBAR SET WITH I.D. CAP I.D. CAP MARKED "BAKER 6938"

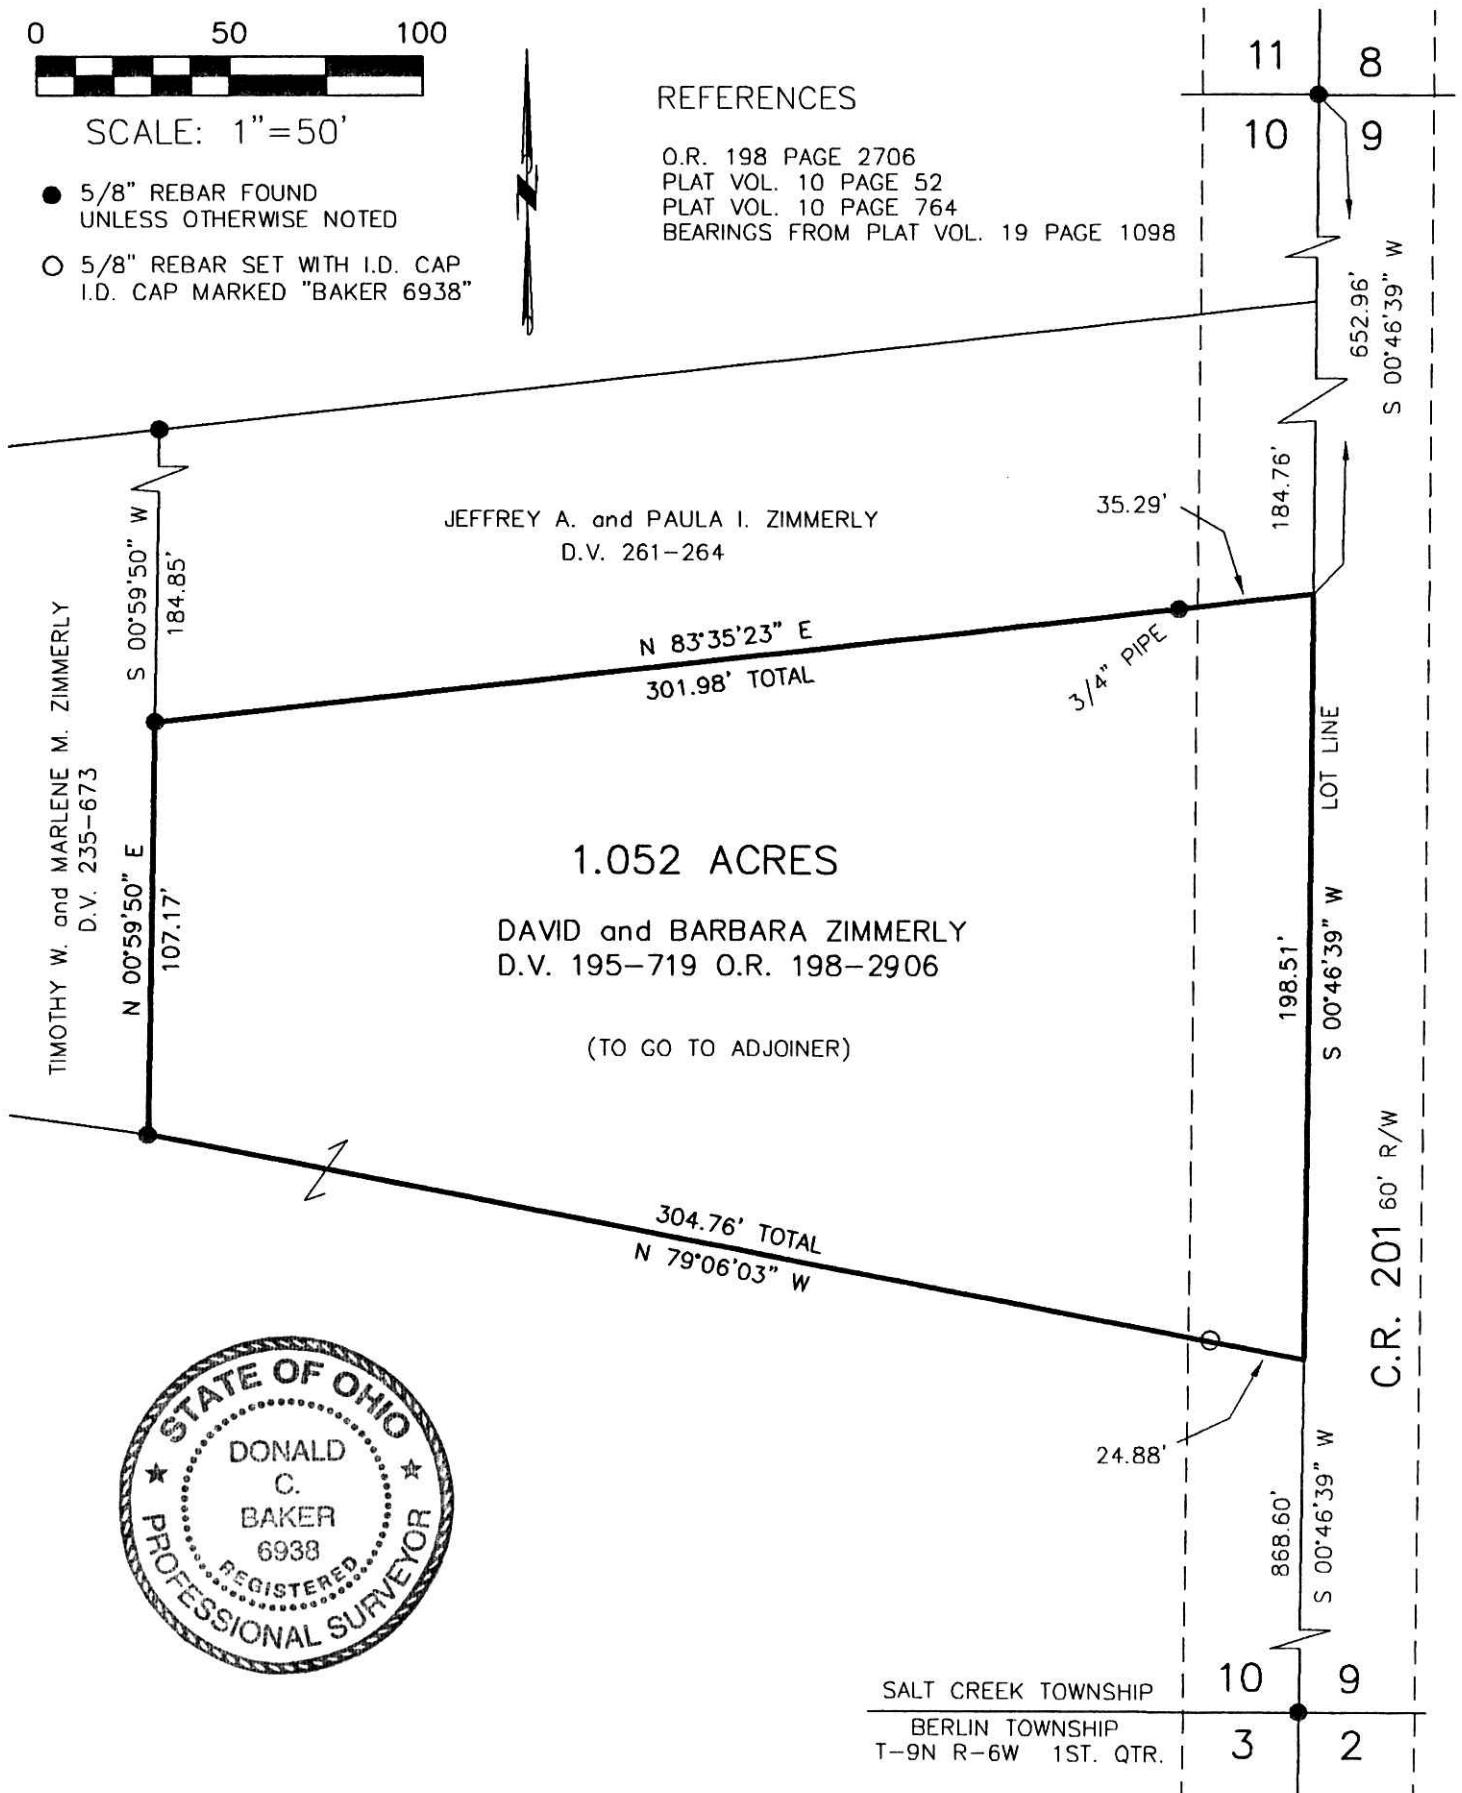

I CERTIFY THIS SURVEY TO BE CORRECT TO THE BEST OF MY KNOWLEDGE.

*Donald C. Baker*  
DONALD C. BAKER P.S. 6938

DATE: MARCH 6, 2013  
FDB\CJG\ACB  
FILE NAME: WORK4\S-86-13\AB-MD



DONALD C. BAKER SURVEYING  
138 N. CLAY STREET  
MILLERSBURG, OHIO 44654  
PH. 330-674-4788  
FAX 330-674-6027

PLAT APPROVED

3/19/2013