


PRAIRIE TOWNSHIP
 S.W. QTR. SECTION 16
 T-13 N; R-13 W

 3RD. QTR., LOT 1
 T-10 N; R-7 W
 HOLMES COUNTY, OHIO

SURVEYED FOR: BILL TROYER

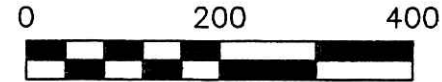

SCALE: 1"=200'

- 5/8" REBAR FOUND UNLESS OTHERWISE NOTED
- 5/8" REBAR SET WITH I.D. CAP I.D. CAP MARKED "BAKER 6938"




I CERTIFY THIS SURVEY TO BE CORRECT TO THE BEST OF MY KNOWLEDGE.

Donald C. Baker
 DONALD C. BAKER P.S. 6938
 DATE: FEB. 21, 2013
 FDB\CG
 FILE NAME: WORK4\S-4-13

REFERENCES
 DEED VOL. 247 PAGE 406
 O.R. VOL. 207 PAGE 2714
 PLAT VOL. 13 PAGE 107
 PLAT VOL. 19 PAGE 1409
 PLAT VOL. 18 PAGE 616

BEARINGS FROM
 PLAT VOL. 13 PAGE 107

201300082699
 HOLMES CTY
 TITLE
 MILLERSBURG OH

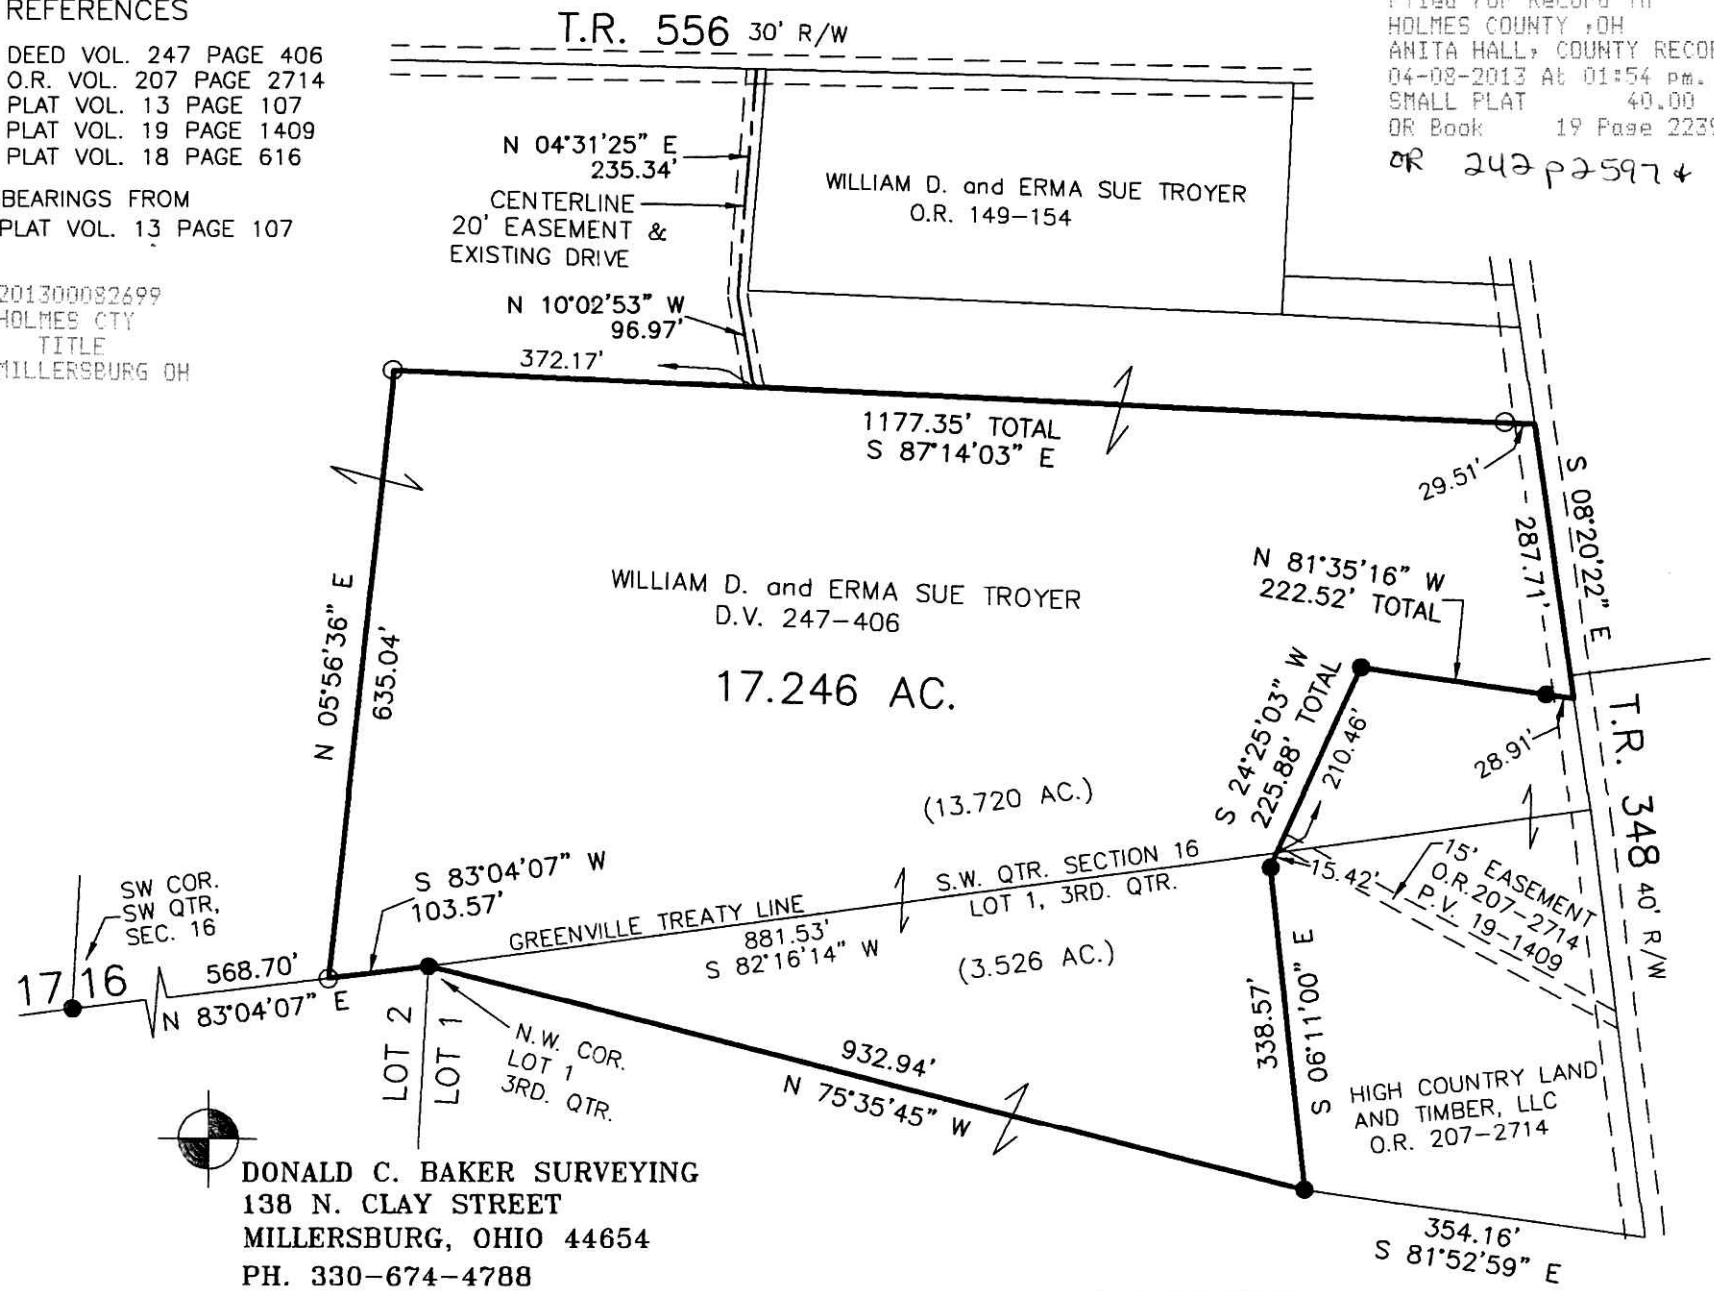

DONALD C. BAKER SURVEYING
 138 N. CLAY STREET
 MILLERSBURG, OHIO 44654
 PH. 330-674-4788
 FAX 330-674-6027

PLAT APPROVED

3/15/2013

201300082699
 Filed for Record in
 HOLMES COUNTY, OH
 ANITA HALL, COUNTY RECORDER
 04-08-2013 At 01:54 pm.
 SMALL PLAT 40.00
 OR Book 19 Page 2239 - 2239
 OR 242 p2597 + 2603