


MAP OF SURVEY OF 3.395 ACRES 3rd. QTR., LOT 25 T-9N, R-8W MONROE TOWNSHIP HOLMES COUNTY, OHIO

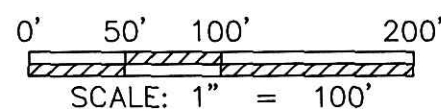

C.R. 280
(60' R/W)

PK NAIL

SET ON WEST
EDGE OF
PAVEMENT

SET @
65.00'

1124.85'

S 36°31'46" E
130.19'

76.46'

19.75'

S 48°11'57" E
372.02'

C.R. 51 (60' R/W)
295.56'

S 42°48'31" E
109.55'

Larry D. &
Carolyn G. Alexander
O.R. V-40, P-388

201300082745
Filed for Record in
HOLMES COUNTY, OH
ANITA HALL, COUNTY RECORDER
04-11-2013 At 10:46 am.
SMALL PLAT 40.00
OR Book 19 Page 2240 - 2240

OR 242 p 2912

3.395
ACRES TOTAL

(1.455 ACRES)

(1.940 ACRES)

LOT 40

LOT 25
132.00'

STN WITH
"X" FD

370.39'

FD @
19.21'

S 89°08'43" W 502.39' TOTAL

LOT 39

LOT 26

184.85'

PLAT APPROVED

4/3/2013

- 5/8" IRON BAR WITH I.D. CAP "SJM INC" SET
- ⊗ MAG SPIKE SET
- STONE FOUND
- ▲ RR SPIKE FOUND
- ⊗ PK SPIKE FOUND
- CAPPED IRON BAR WITH I.D. CAP "BAKER" FOUND (UNLESS NOTED)

N 00°52'55" W
308.15'

Marlin & Lisa Miller
O.R. V-229, P-3362

S 89°08'43" W 607.47' TOTAL

Marlin N. &
Lisa M. Miller
O.R. V-221, P-2579

FD @
19.59'

S 14°36'11" E
104.23'

S 06°30'18" E
38.87'

Distances shown hereon are expressed in feet and decimal parts thereof, bearings are used to express angles only, iron pins or monuments were found or set as indicated hereon. All of which I believe to be correct to the best of my knowledge.



BASIS OF BEARING: BEARINGS FROM PLAT V-17, P-493

SHAFFER, JOHNSTON, LICHTENWALTER & ASSOCIATES, INC.
Consulting Engineers & Surveyors
3477 Commerce Parkway, Suite C
Wooster, Ohio 44691
TEL (330) 345-6377 FAX (330) 345-6725 EMAIL sjl@sjl-inc.com

By: *Jason J. Lingenfelter* 3-1-13
JASON J. LINGENFELTER Date

DRAWN JL	CHECKED	1" SCALE = 100'	DATE 3-1-2013
DWG NO: SW-5524	JOB NO: SW-5524	SHEET 1 OF 1	