


201300083035
 Filed for Record in
 HOLMES COUNTY, OH
 ANITA HALL, COUNTY RECORDER
 05-01-2013 At 10:26 am.
 SMALL PLAT 40.00
 OR Book 19 Page 2253 - 2253
 ORV 243 pg 1065, 1084, 1088

SALT CREEK TOWNSHIP
 N.E. QTR. SECTION 8
 T-14 N; R-12 W
 HOLMES COUNTY, OHIO

SURVEYED FOR: HENRY CHUPP

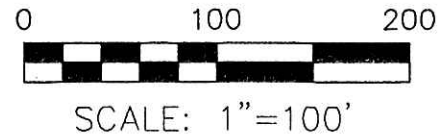

- 5/8" REBAR FOUND
UNLESS OTHERWISE NOTED
- 5/8" REBAR SET WITH I.D. CAP
I.D. CAP MARKED "BAKER 6938"

201300083035
 MONROE STREET TITLE
 MILLERSBURG OH 44654

REFERENCES


- DEED VOL. 216 PAGE 43
- DEED VOL. 251 PAGE 875
- O.R. VOL. 45 PAGE 171
- O.R. VOL. 57 PAGE 352
- PLAT VOL. 17 PAGE 356
- PLAT VOL. 17 PAGE 607
- PLAT VOL. 14 PAGE 354
- PLAT VOL. 8 PAGE 842
- BEARINGS FROM PLAT VOL. 17 PAGE 607

APPROVED FOR TRANSFER ONLY
 NO SUBDIVISION PLAT REQUIRED

(O.R.C. 711.001 & 711.131)
 Lot(s) not for building unless
 approved by Board of Health.




HOLMES CO. PLANNING COMMISSION
 By MH Date 4/24/13

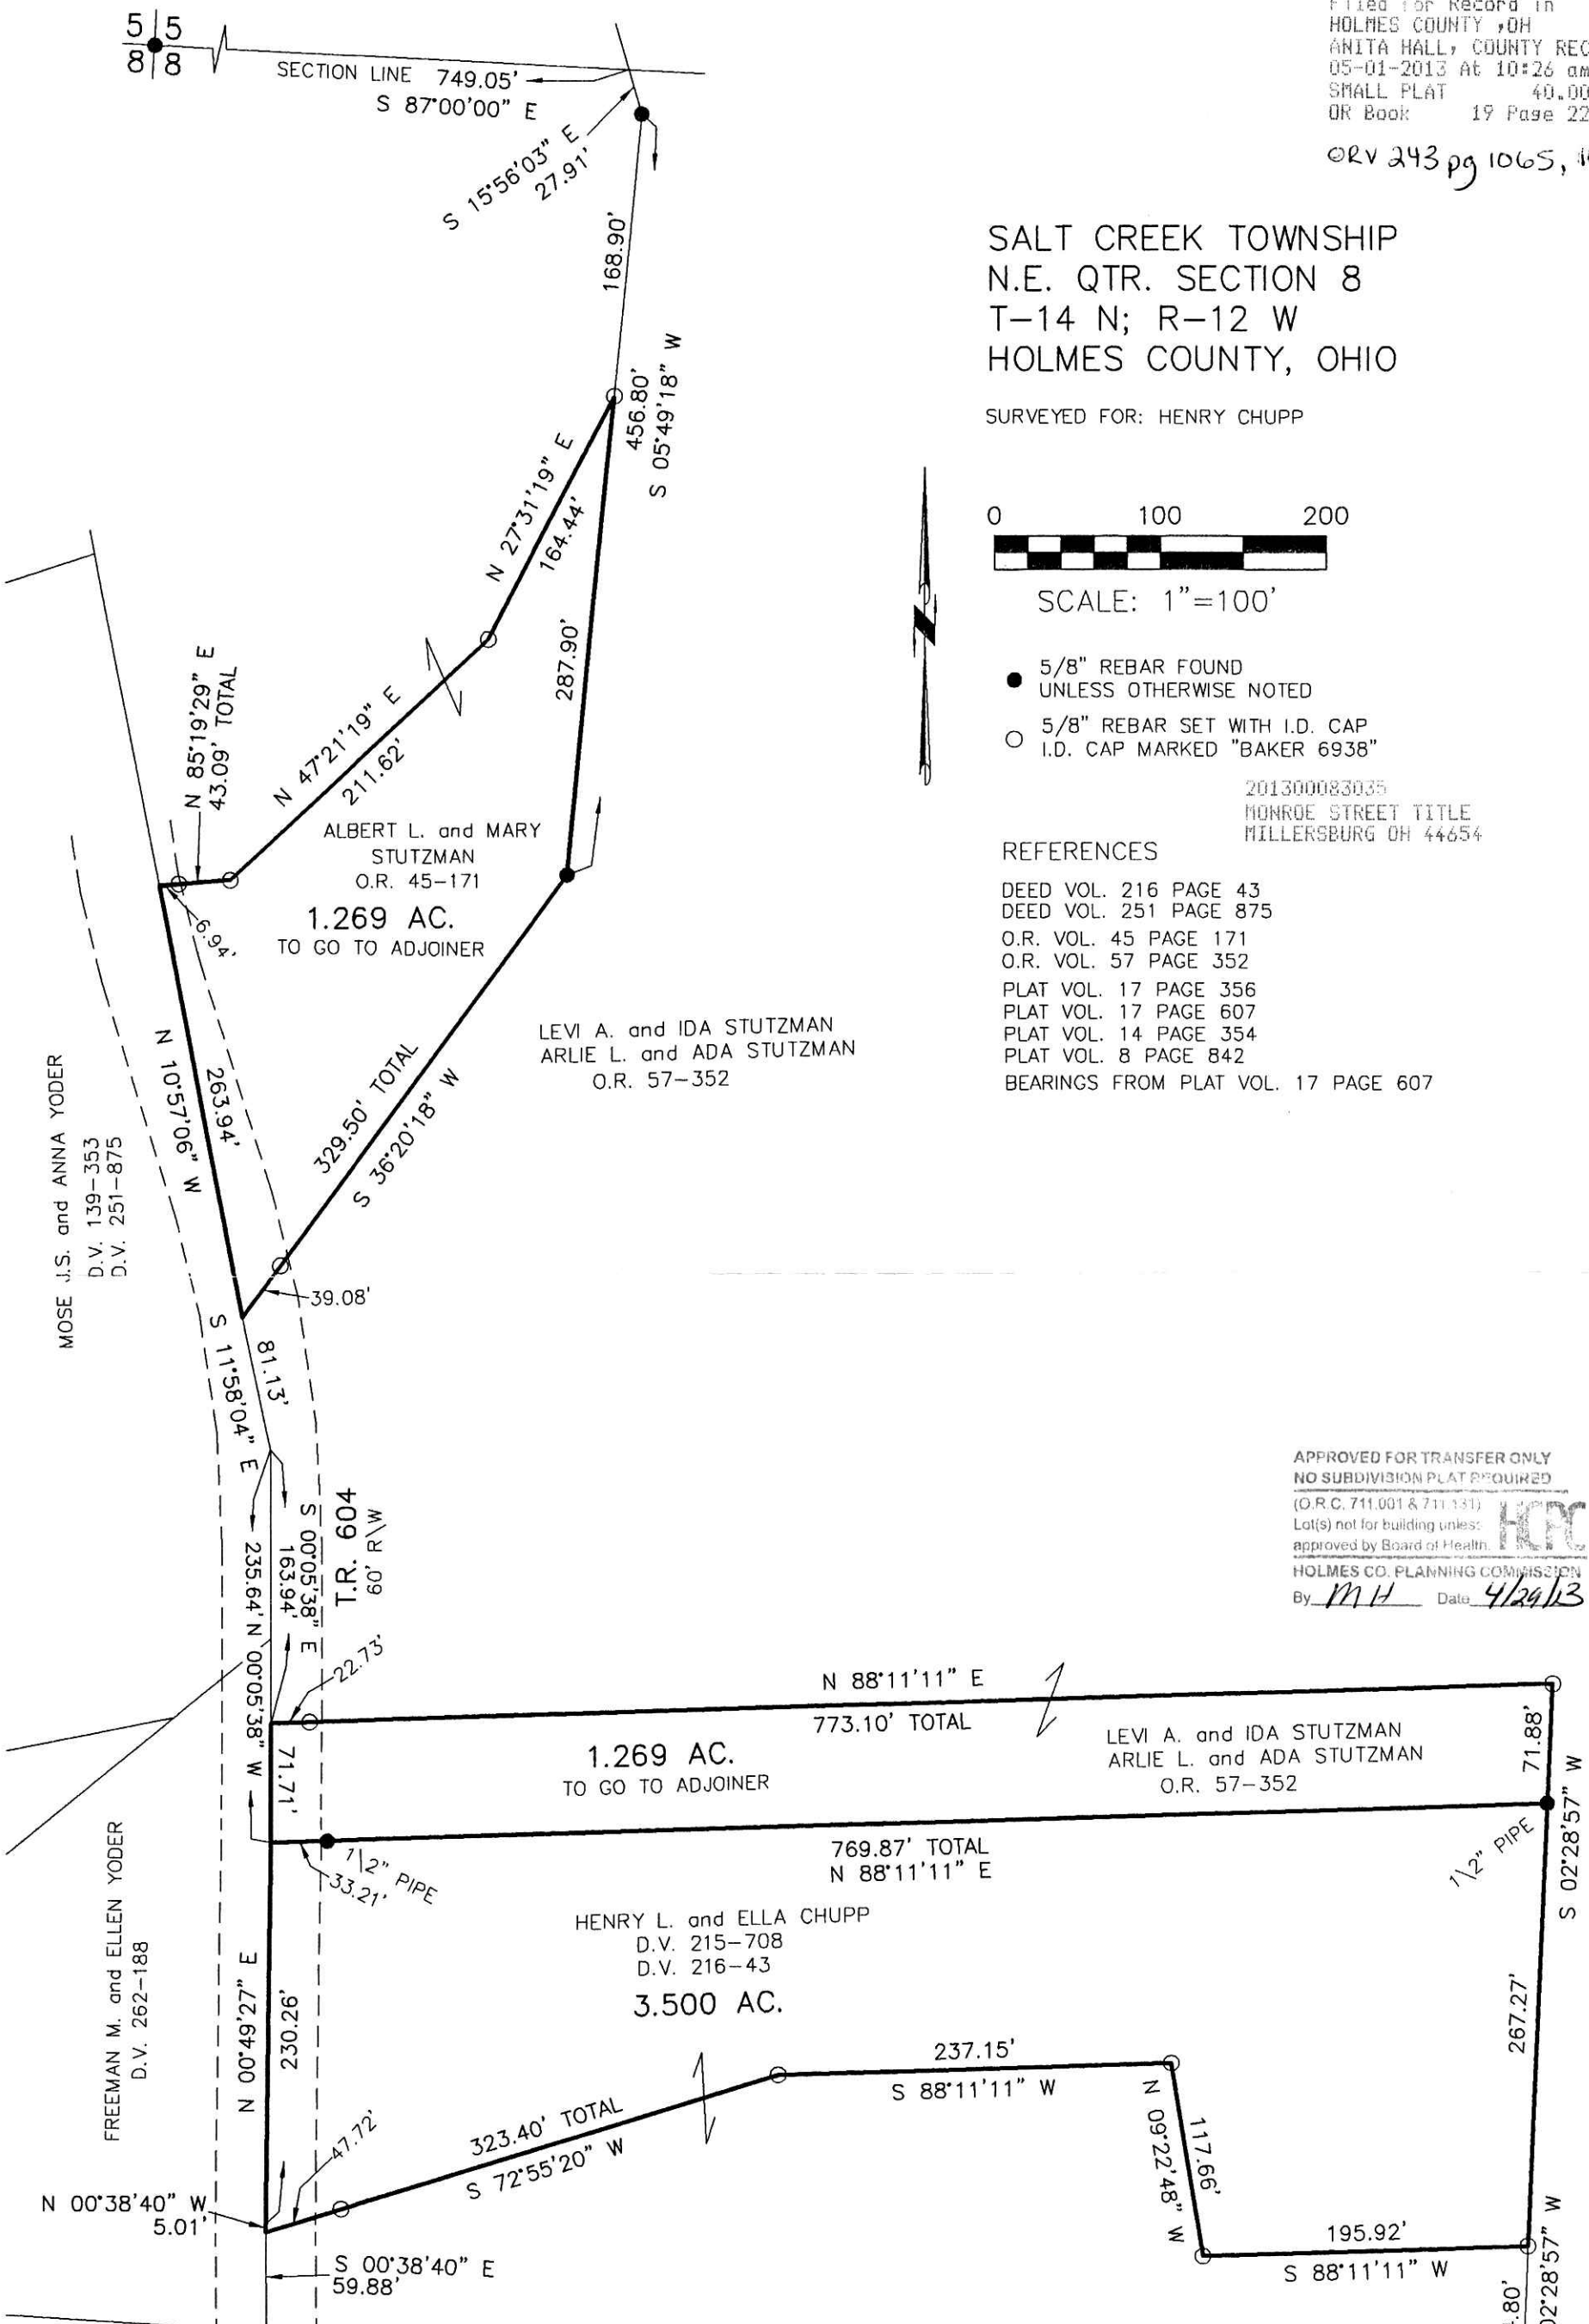

I CERTIFY THIS SURVEY TO BE CORRECT
 TO THE BEST OF MY KNOWLEDGE.

 DONALD C. BAKER P.S. 6938
 DATE: APRIL 12, 2013
 FDB\KES
 FILE NAME: WORK4\S-162-13

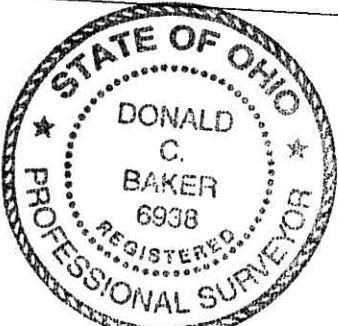

DONALD C. BAKER SURVEYING
 138 N. CLAY STREET
 MILLERSBURG, OHIO 44654
 PH. 330-674-4788
 FAX 330-674-6027

PLAT APPROVED
4/23/2013