

201300083142
 Filed for Record in
 HOLMES COUNTY, OH
 ANITA HALL, COUNTY RECORDER
 05-06-2013 At 02:19 pm.
 SMALL PLAT 40.00
 OR Book 19 Page 2256 - 2256

OR 243p 1493

0 100 200



SCALE: 1"=100'

- ▲ R.R. SPIKE FOUND
- 5/8" REBAR FOUND
- UNLESS OTHERWISE NOTED

REFERENCES


- DEED VOL. 266 PAGES 738 & 740
- O.R. VOL. 185 PAGE 1452
- O.R. VOL. 223 PAGE 3473
- O.R. VOL. 223 PAGE 3471
- O.R. VOL. 233 PAGE 849
- O.R. VOL. 233 PAGE 2341
- PLAT VOL. 5 PAGE 122
- PLAT VOL. 6 PAGE 161
- PLAT VOL. 19 PAGE 574
- PLAT VOL. 19 PAGE 2038
- PLAT VOL. 19 PAGE 1794
- PLAT VOL. 19 PAGE 2058

BEARINGS FROM
 PLAT VOL. 19 PAGE 1794

SALT CREEK TOWNSHIP
 3RD. QTR., LOT 16
 T-10 N; R-5 W
 HOLMES COUNTY, OHIO

SURVEYED FOR: ELI COBLENTZ

201300083142
 DOUGLAS D
 FRAUTSCHY ATTY
 MILLERSBURG OH

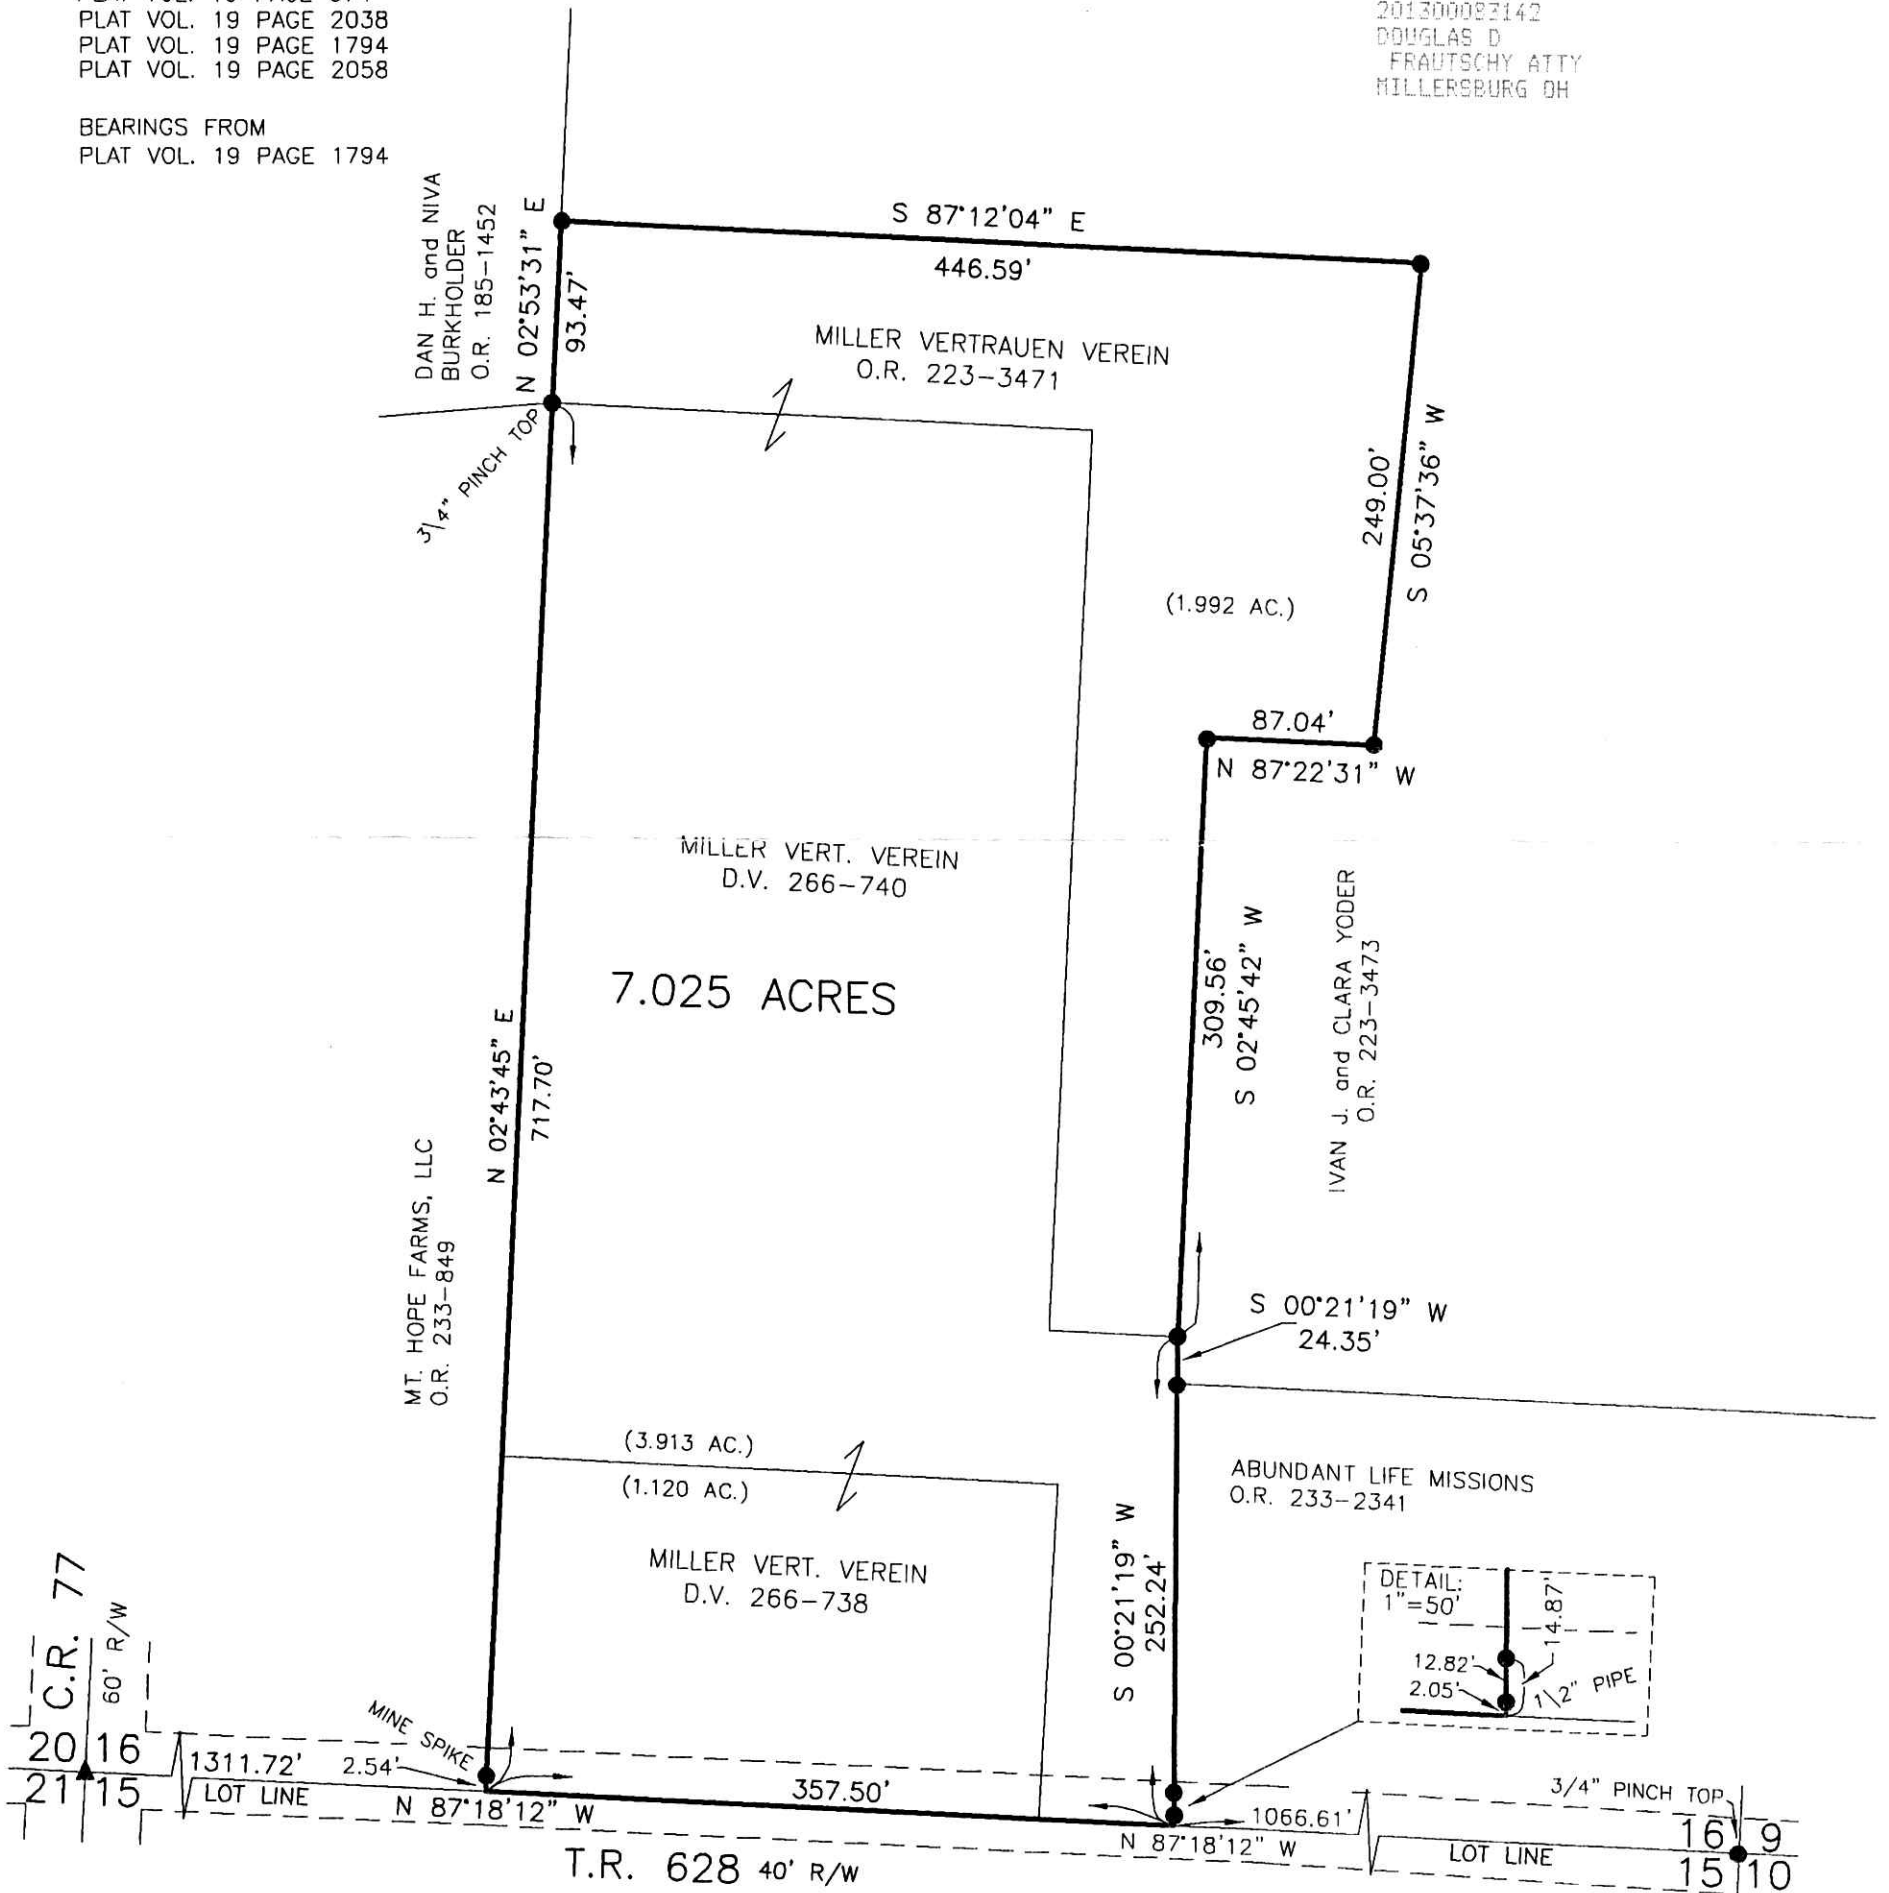

APPROVED FOR TRANSFER ONLY
 NO SUBDIVISION PLAT REQUIRED

(O.R.C. 711.001 & 711.131)
 Lot(s) not for building unless
 approved by Board of Health.




HOLMES CO. PLANNING COMMISSION
 By JB Date 4-18-13

I CERTIFY THIS SURVEY TO BE CORRECT
 TO THE BEST OF MY KNOWLEDGE.

Donald C. Baker

DONALD C. BAKER P.S. 6938
 FIELD WORK- DEC. 7, 2010
 DRAWN- MARCH 29, 2013
 ERZ\CJG-ALG
 FILE NAME: WORK4\S-149-13

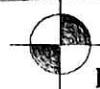

DONALD C. BAKER SURVEYING
 138 N. CLAY STREET
 MILLERSBURG, OHIO 44654
 PH. 330-674-4788
 FAX 330-674-6027

PLAT APPROVED

4/15/2013