

PAINT TOWNSHIP
S.E. & S.W. QTRS. SECTION 27
T-15 N; R-11 W
HOLMES COUNTY, OHIO

SURVEYED FOR: JONAS YODER JR.

201300083149
Filed for Record in
HOLMES COUNTY, OH
ANITA HALL, COUNTY RECORDER
05-06-2013 At 03:56 pm.
SMALL FLAT 40.00
OR Book 19 Page 2257 - 2257

OR 243 p 1551

REFERENCES

- O.R. VOL. 44 PAGE 778
- O.R. VOL. 98 PAGE 815
- PLAT VOL. 17 PAGE 349
- PLAT VOL. 18 PAGE 175
- PLAT VOL. 19 PAGE 850
- PLAT VOL. 14 PAGE 153
- PLAT VOL. 15 PAGE 2
- PLAT VOL. 18 PAGE 170

BEARINGS FROM
PLAT VOL. 17 PAGE 349


0 200 400



SCALE: 1"=200'

- ▲ R.R. SPIKE FOUND
- 5/8" REBAR FOUND
- UNLESS OTHERWISE NOTED

201300083149
JONAS J YODER
9113 CR 184
DUNDEE OH 44624

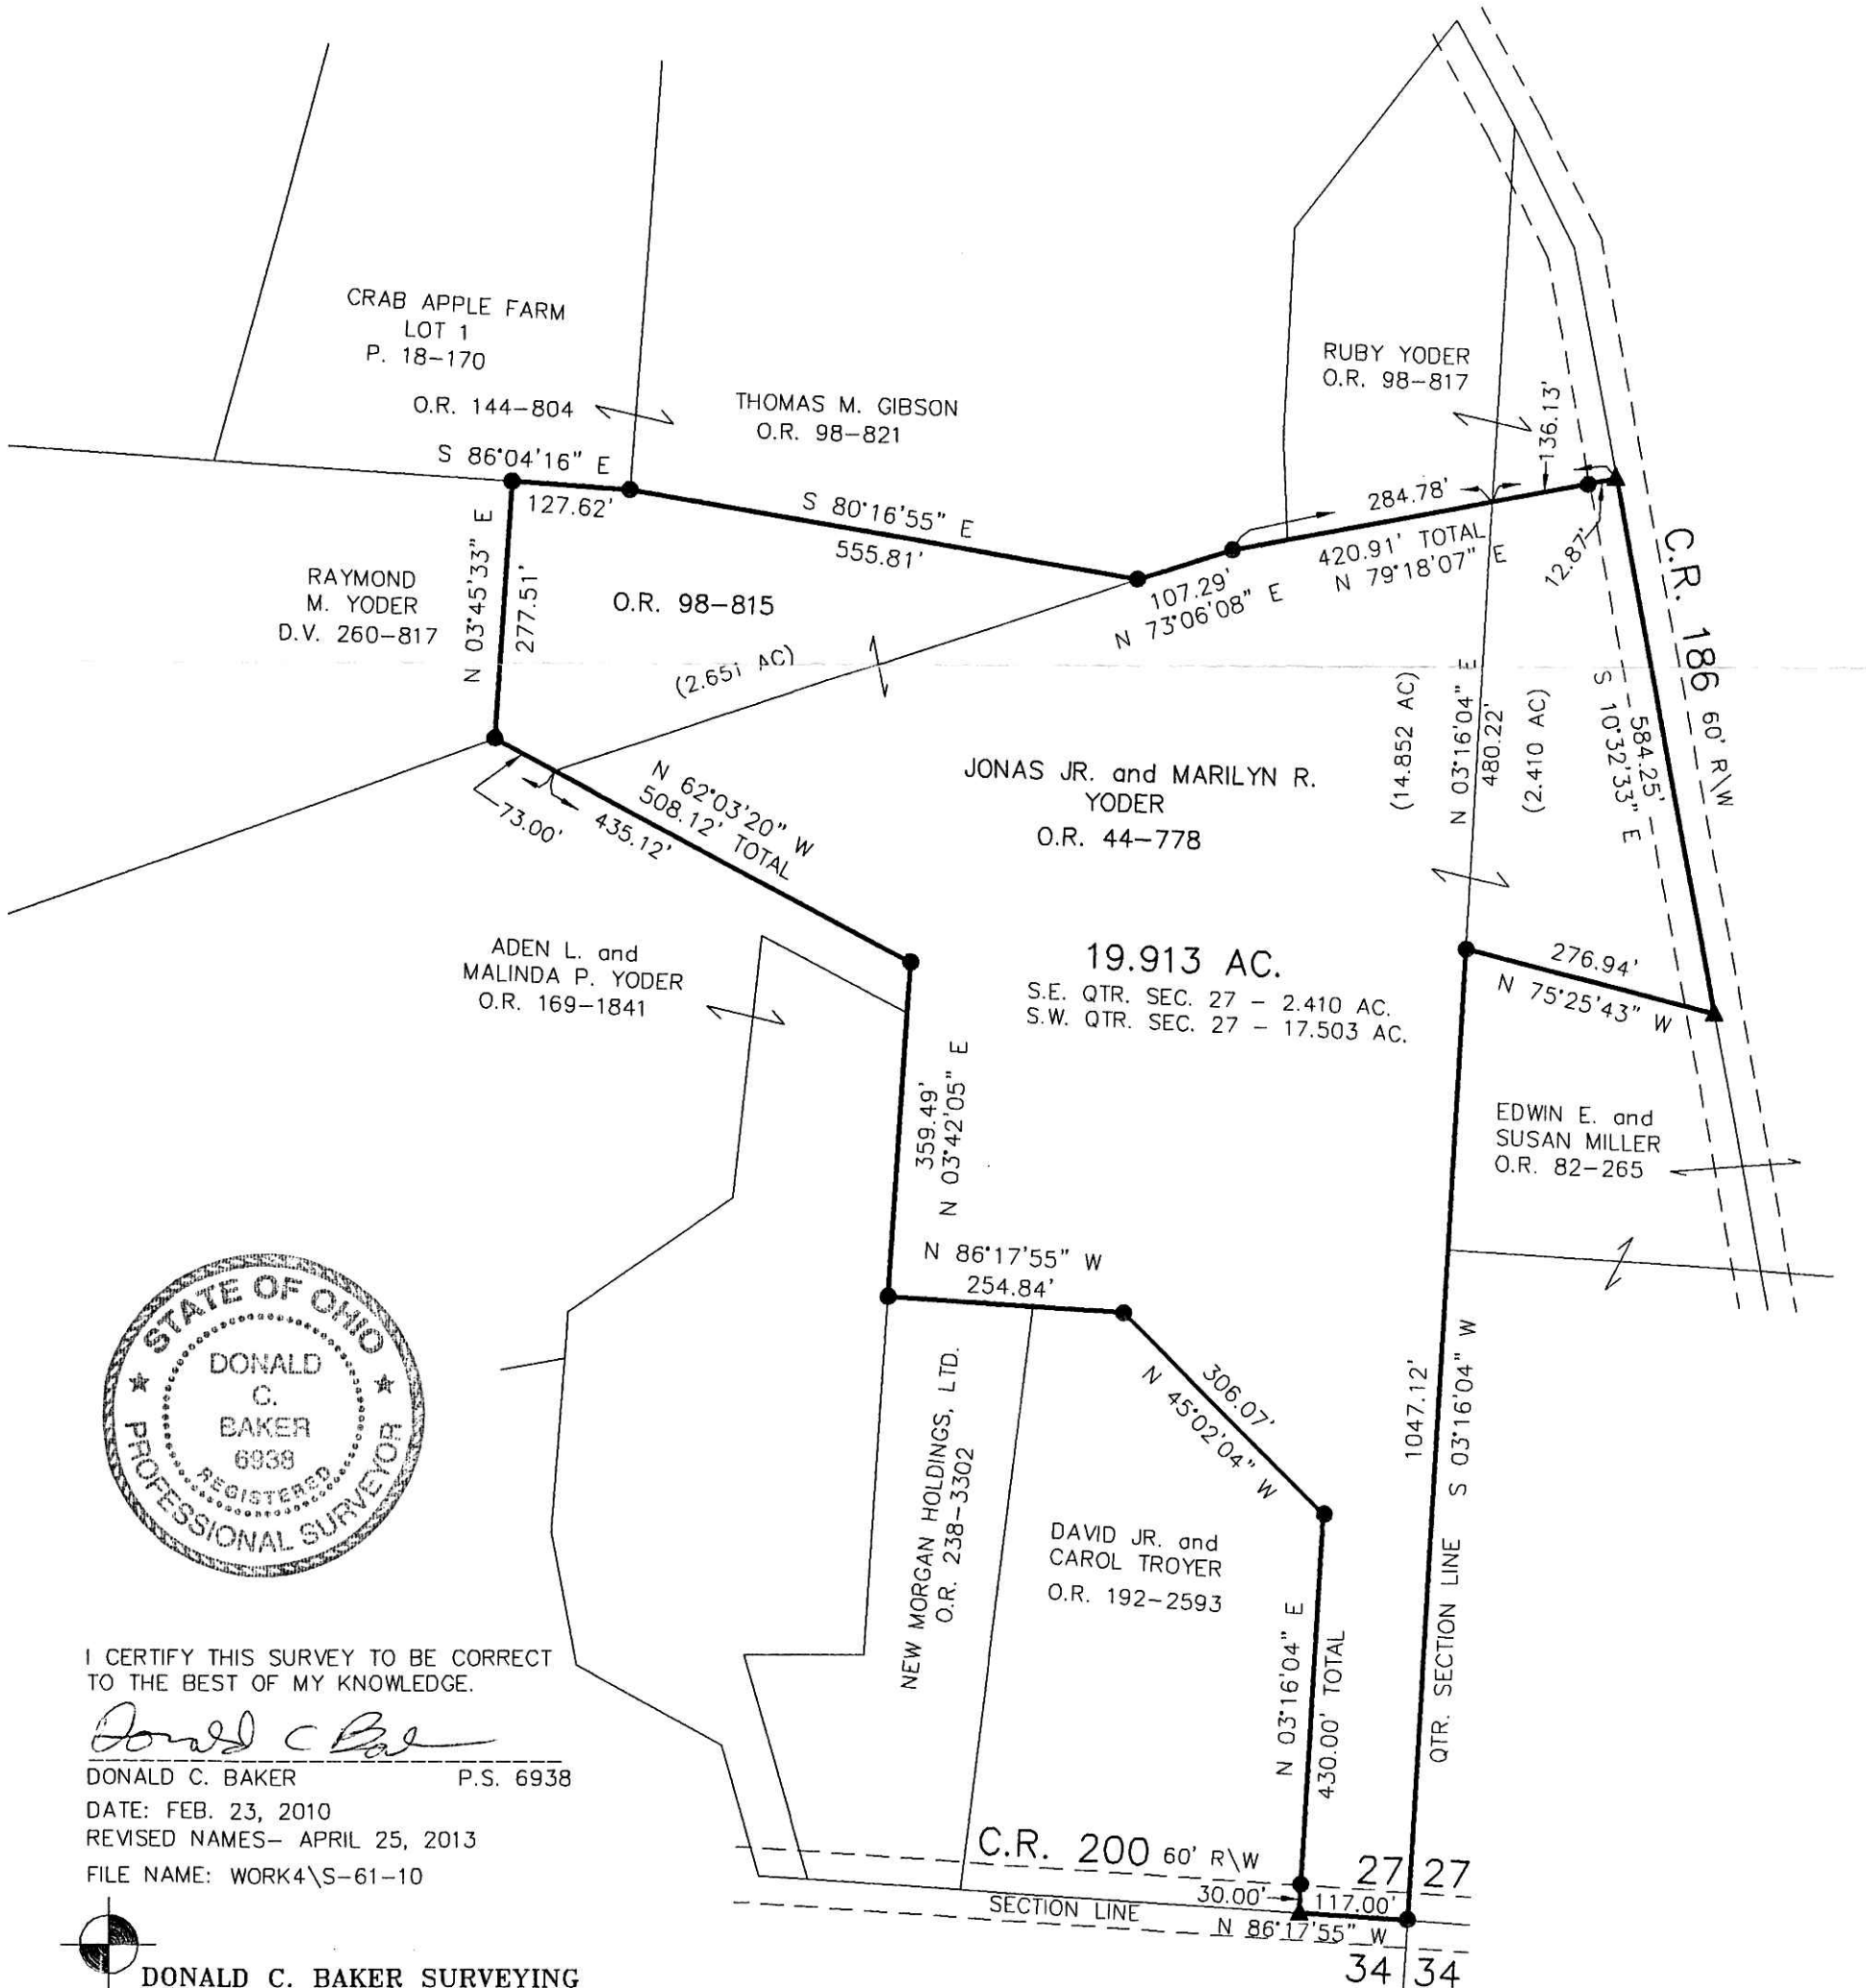

I CERTIFY THIS SURVEY TO BE CORRECT TO THE BEST OF MY KNOWLEDGE.

Donald C. Baker

DONALD C. BAKER P.S. 6938

DATE: FEB. 23, 2010
REVISED NAMES- APRIL 25, 2013
FILE NAME: WORK4\S-61-10



DONALD C. BAKER SURVEYING
138 N. CLAY STREET
MILLERSBURG, OHIO 44654
PH. 330-674-4788

PLAT APPROVED

5/6/2013 *Ag*