


201300083175
 Filed for Record in
 HOLMES COUNTY, OH
 ANITA HALL, COUNTY RECORDER
 05-08-2013 At 09:33 am.
 PLAT MED 43.20
 OR Book 19 Page 2259 - 2259
 ORV 243 PG 1707
 ORV 243 PG 1710

201300083175
 STEIMEL LAW OFFICE
 MILLERSBURG OH 44654

PAINT TOWNSHIP
 4TH. QTR., LOTS 16 & 29
 T-10 N; R-5 W
 HOLMES COUNTY, OHIO


SURVEYED FOR: ERVIN TROYER

REFERENCES
 O.R. VOL. 241 PAGE 2280
 O.R. VOL. 230 PAGE 1804
 PLAT VOL. 18 PAGE 291
 PLAT VOL. 19 PAGE 1974
 PLAT VOL. 16 PAGE 877
 BEARINGS FROM PLAT VOL. 16 PAGE 877

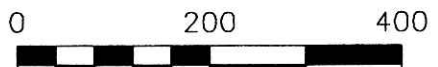

SCALE: 1"=200'

- STONE FOUND
- ▲ R.R. SPIKE FOUND
- 5/8" REBAR FOUND UNLESS OTHERWISE NOTED
- MAG NAIL SET
- 5/8" REBAR SET WITH I.D. CAP I.D. CAP MARKED "BAKER 6938"

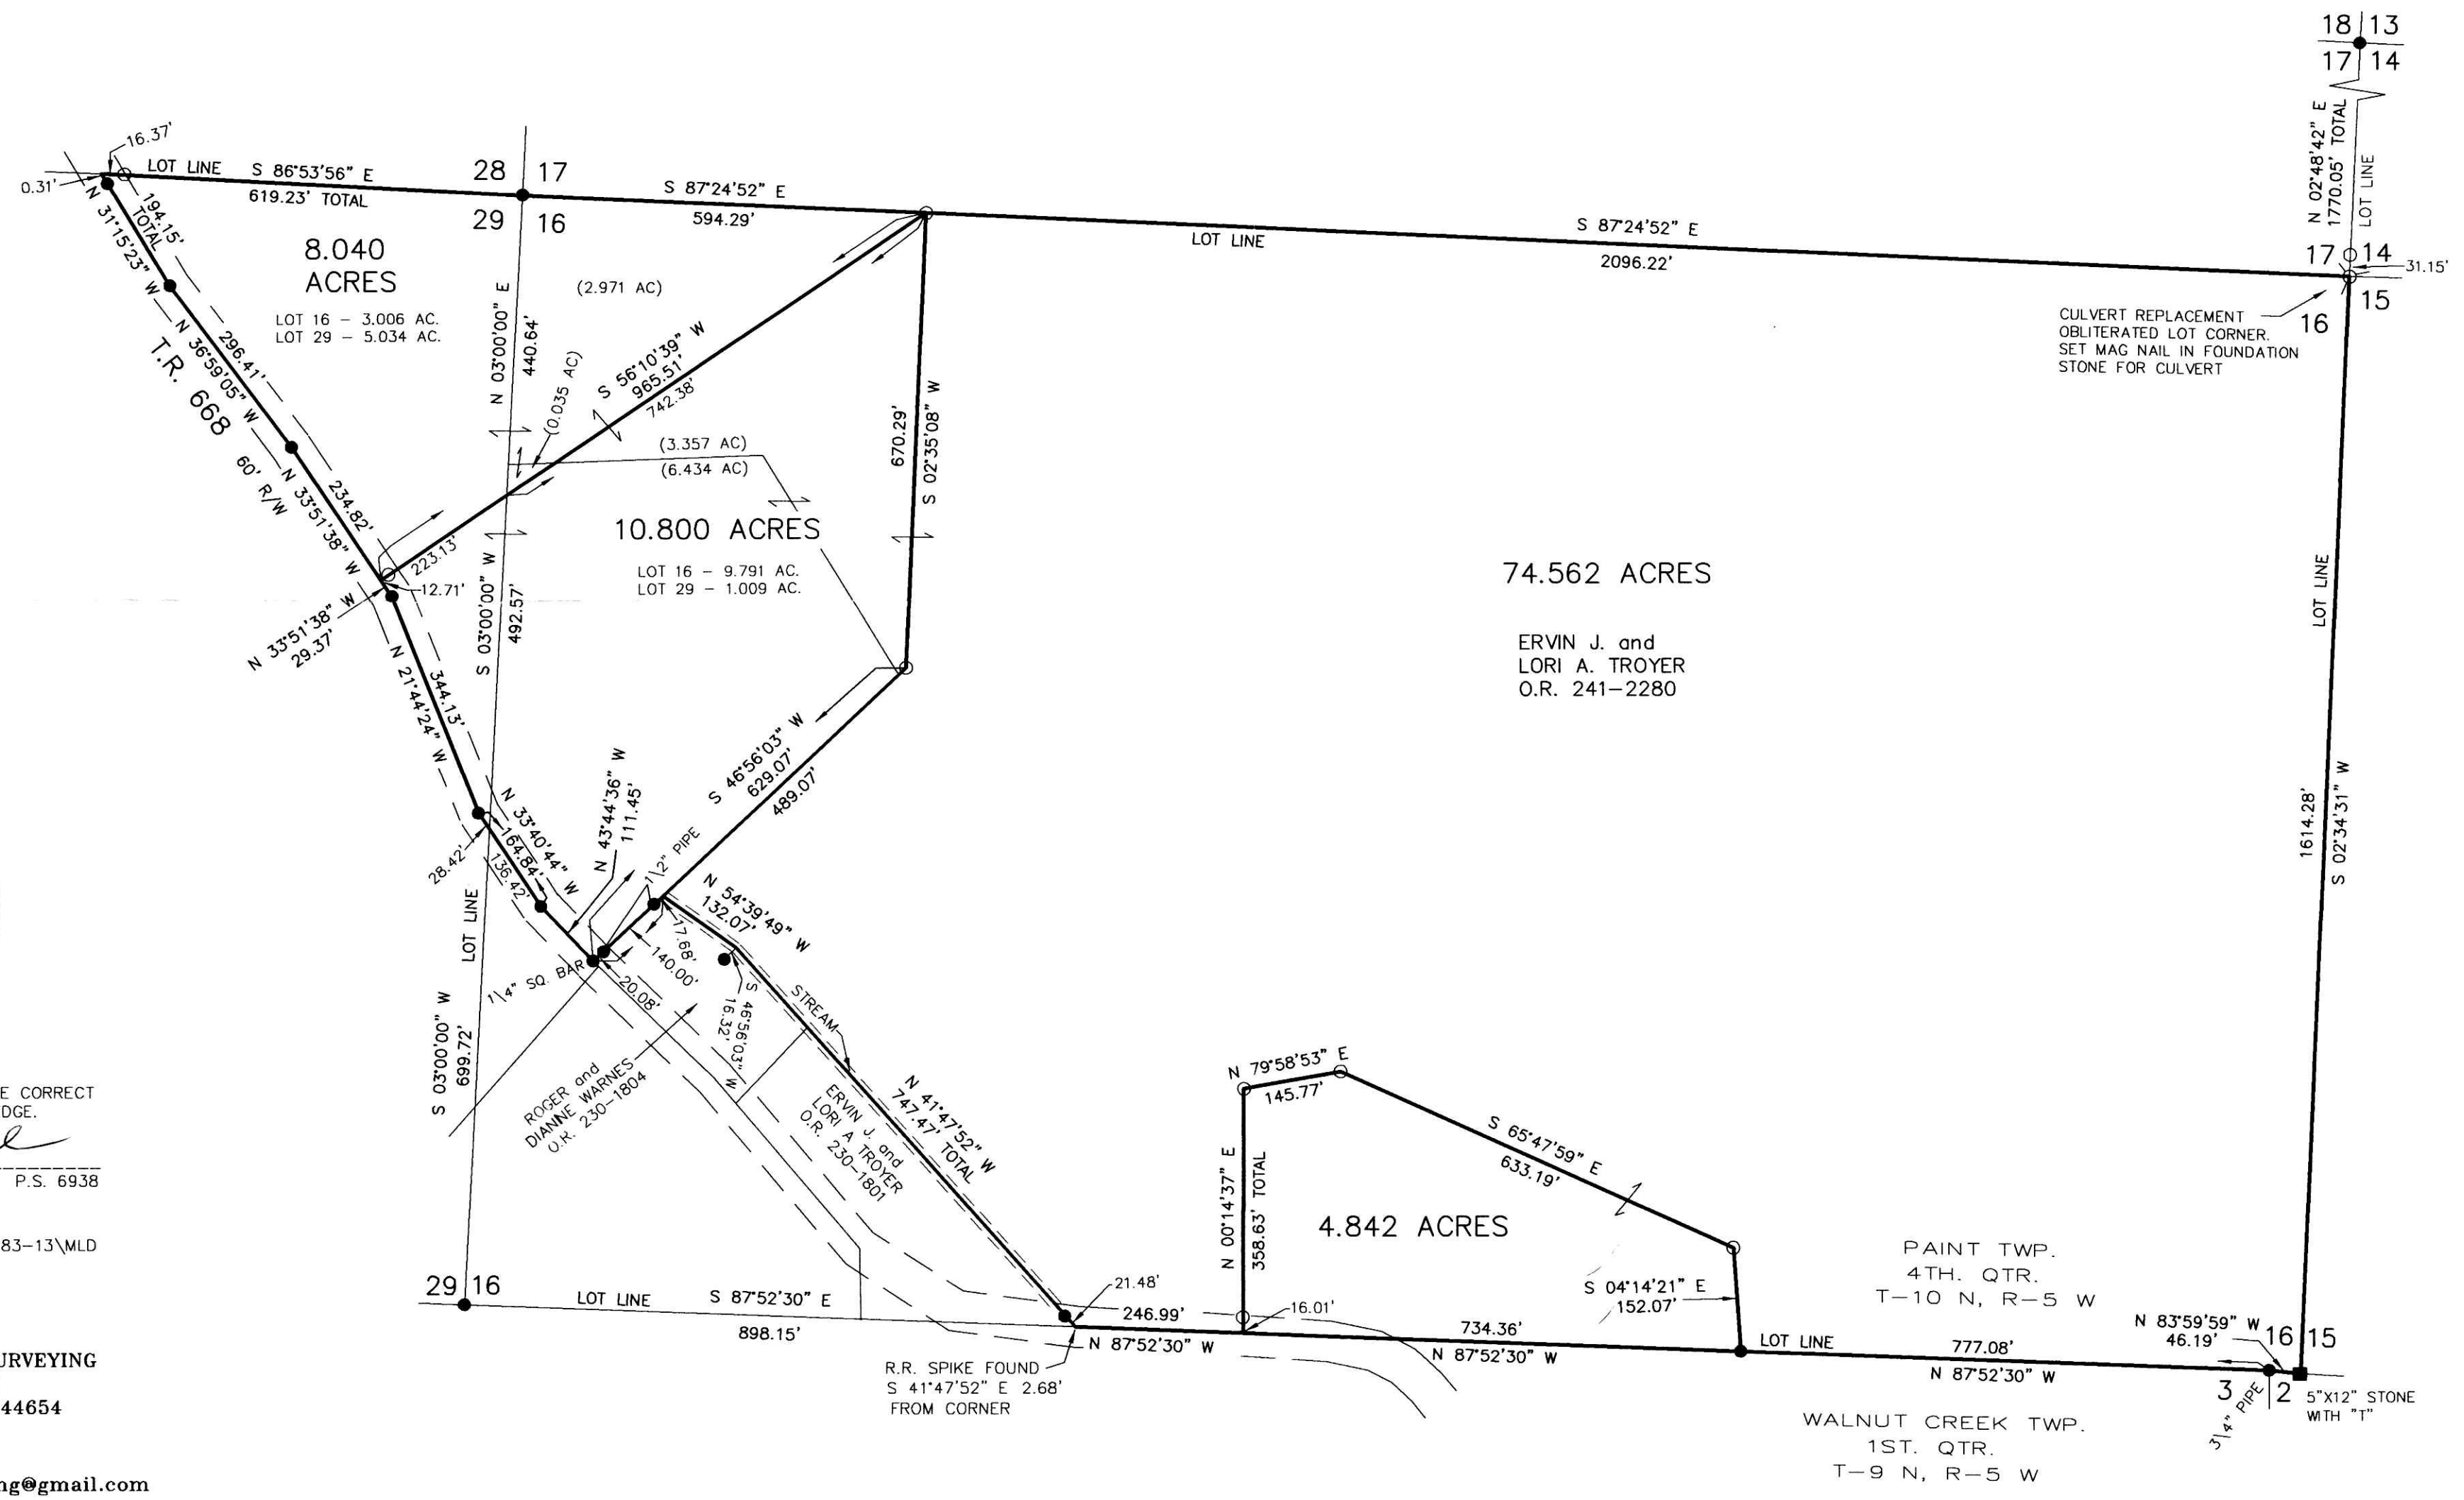

I CERTIFY THIS SURVEY TO BE CORRECT TO THE BEST OF MY KNOWLEDGE.

Donald C. Baker

DONALD C. BAKER P.S. 6938
 DATE: MARCH 14, 2013
 FDB\CJG\ALG\JNG
 FILE NAME: WORK5-2013\S-83-13\MLD

DONALD C. BAKER SURVEYING
 138 N. CLAY STREET
 MILLERSBURG, OHIO 44654
 PH. 330-674-4788
 FAX 330-674-6027
 EMAIL: bakersurveying@gmail.com

PLAT APPROVED

4/12/2013