

Book Page  
19 2284  
Instrument  
201300084001 DR

0 100 200





SCALE: 1"=100'

- ▲ R.R. SPIKE FOUND
- 5/8" REBAR FOUND  
UNLESS OTHERWISE NOTED
- 5/8" REBAR SET WITH I.D. CAP  
I.D. CAP MARKED "BAKER 6938"
- △ R.R. SPIKE SET

HARDY TOWNSHIP  
1ST. QTR., LOTS 30 & 31,  
T-9 N; R-7 W  
HOLMES COUNTY, OHIO

SURVEYED FOR: ELMER WEBER

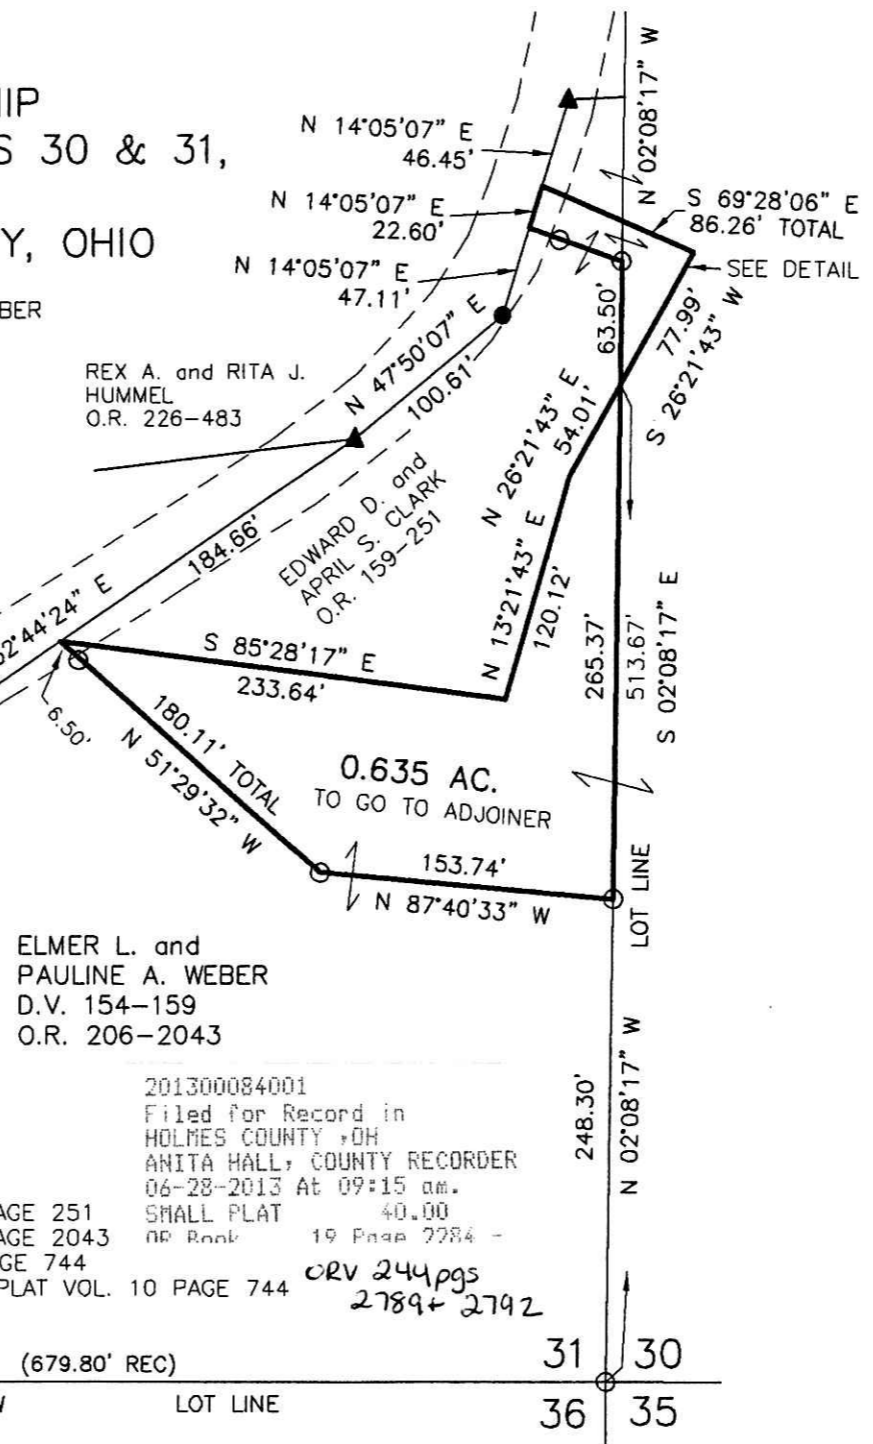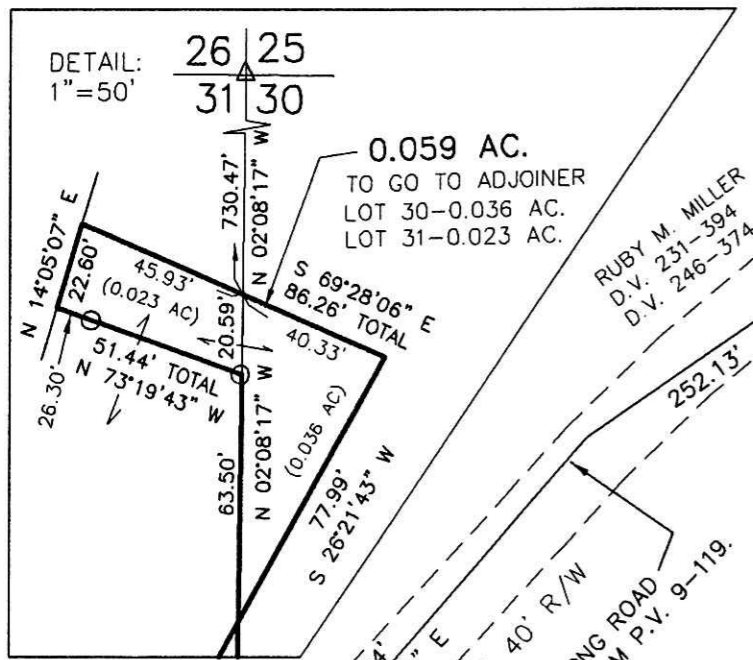

ELMER L. and  
PAULINE A. WEBER  
D.V. 154-159  
O.R. 206-2043

REX A. and RITA J.  
HUMMEL  
O.R. 226-483

EDWARD D. and  
APRIL S. CLARK  
O.R. 159-251

RUBY M. MILLER  
D.V. 231-394  
D.V. 246-374

REFERENCES

O.R. VOL. 159 PAGE 251  
O.R. VOL. 206 PAGE 2043  
PLAT VOL. 10 PAGE 744  
BEARINGS FROM PLAT VOL. 10 PAGE 744

201300084001  
Filed for Record in  
HOLMES COUNTY, OH  
ANITA HALL, COUNTY RECORDER  
06-28-2013 At 09:15 am.  
SMALL PLAT 40.00  
OF Book 19 Page 2284 -  
ORV 244 pgs  
2789 + 2792

201300084001  
MONROE STREET TITLE  
MILLERSBURG OH 44654

Additional approval for this and any adjacent properties must be requested and granted prior to any future transfers by deed. Recording of this document does not waive the requirements of local Health District Subdivision Regulations or other governing authorities which may be in effect at the time of any future deed transfer.



APPROVED FOR TRANSFER ONLY  
NO SUBDIVISION PLAT REQUIRED

(O.R.C. 711.001 & 711.131)  
Lot(s) not for building unless approved by Board of Health.



HOLMES CO. PLANNING COMMISSION

By JB Date 6-13-13



I CERTIFY THIS SURVEY TO BE CORRECT TO THE BEST OF MY KNOWLEDGE.

*Donald C. Baker*

DONALD C. BAKER P.S. 6938

DATE: MAY 23, 2013

FDB/KES

FILE NAME: WORK4\S-120-13\DB-MD



DONALD C. BAKER SURVEYING  
138 N. CLAY STREET  
MILLERSBURG, OHIO 44654  
PH. 330-674-4788  
FAX 330-674-6027

PLAT APPROVED

6/7/2013