

SALT CREEK TOWNSHIP
 3RD. QTR. LOT 2
 T-10 N; R-6 W
 HOLMES COUNTY, OHIO

REFERENCES

DEED VOL. 251 PAGE 286
 O.R. VOL. 121 PAGE 422
 O.R. VOL. 204 PAGE 2491
 O.R. VOL. 210 PAGE 2024
 PLAT VOL. 8 PAGE 631
 PLAT VOL. 10 PAGE 434
 PLAT VOL. 18 PAGE 362
 PLAT VOL. 19 PAGE 1510

Instrument 201300084152 OR Book Page 19 2285

BEARINGS FROM PLAT VOL. 18 PAGE 362 201300084152


Filed for Record in
 HOLMES COUNTY, OH
 ANITA HALL, COUNTY RECORDER
 07-08-2013 At 01:59 pm.
 SMALL PLAT 40.00
 OR Book 19 Page 2285 - 2285

OR 245 p 59



SCALE: 1"=100'

- 5/8" REBAR FOUND
UNLESS OTHERWISE NOTED
- 5/8" REBAR SET WITH I.D. CAP
I.D. CAP MARKED "BAKER 6938"

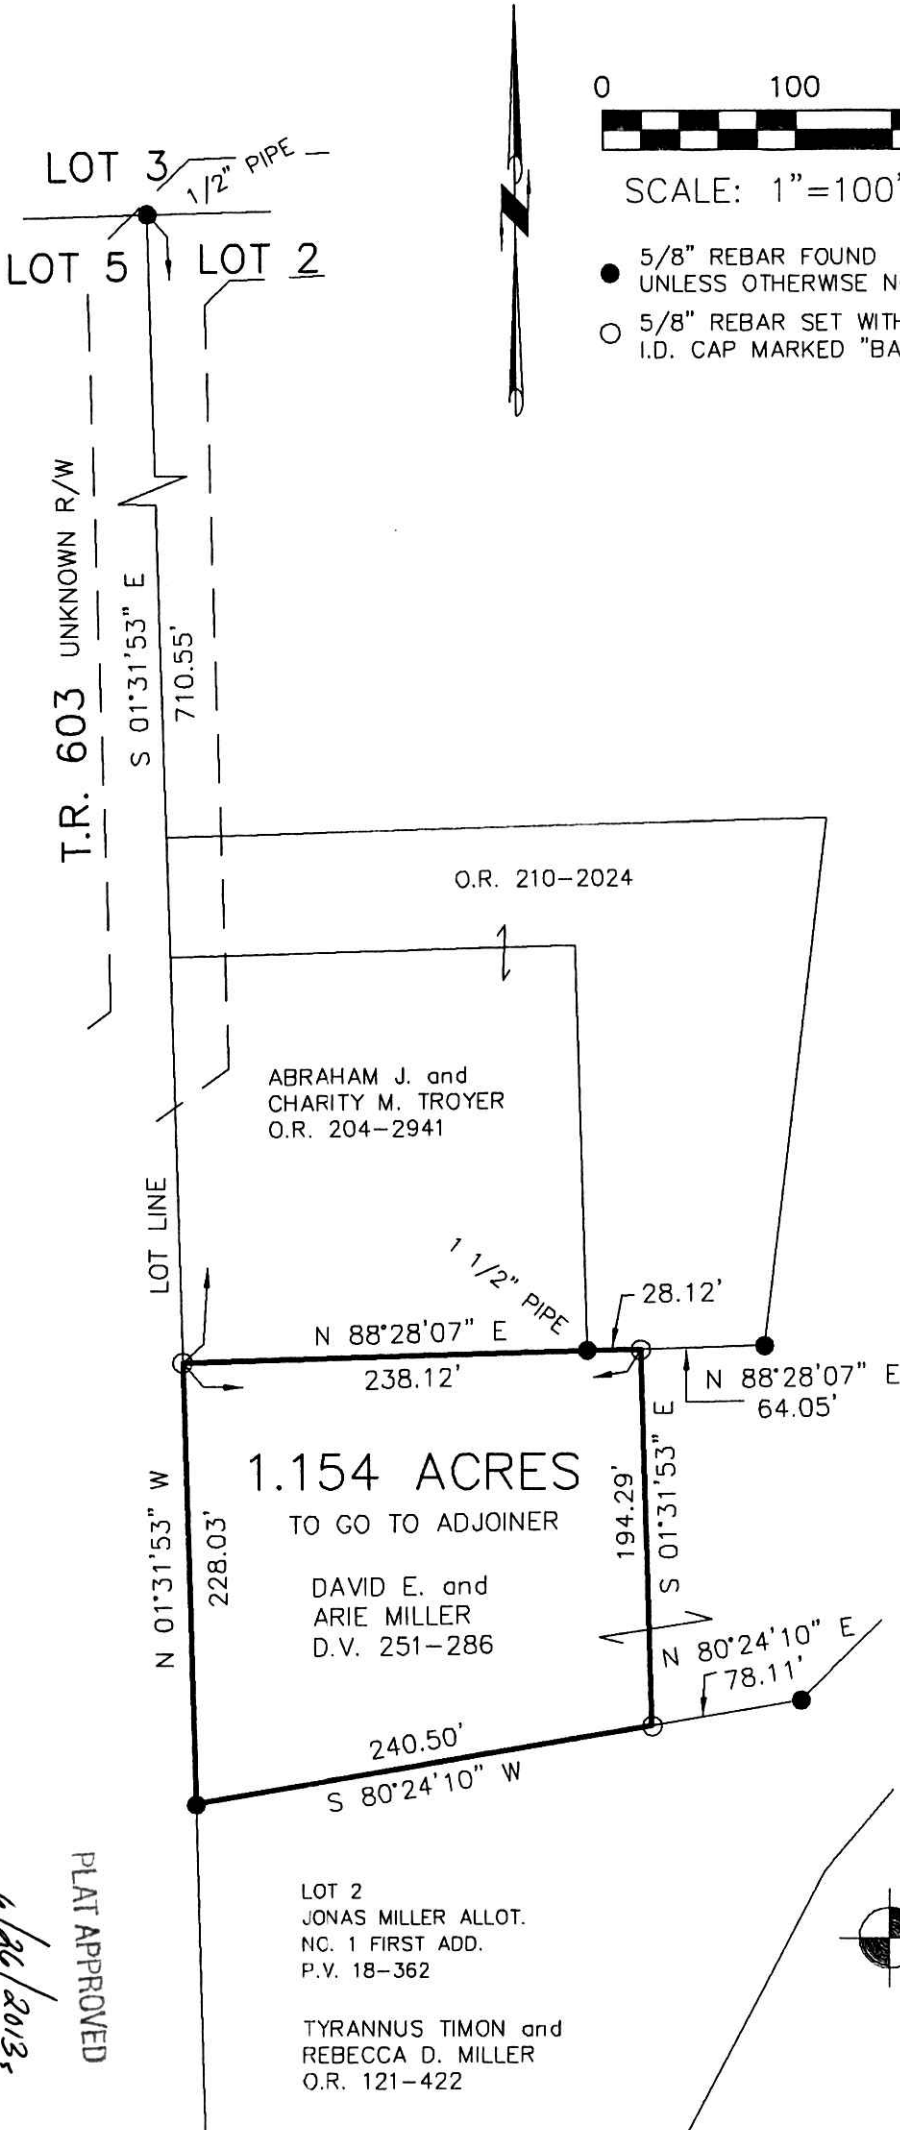

201300084152
 CRITCHFIELD...
 & JOHNSTON ATTYS
 MILLERSBURG OH

APPROVED FOR TRANSFER ONLY
 NO SUBDIVISION PLAT REQUIRED

(O.R.C. 711.001 & 711.131)
 Lot(s) not for building unless
 approved by Board of Health.



HOLMES CO. PLANNING COMMISSION

By A Date 6/27/13



I CERTIFY THIS SURVEY TO BE CORRECT
 TO THE BEST OF MY KNOWLEDGE.

A.L.G.
 AARON L. GERBER P.S. 8379
 DATE: APRIL 23, 2013
 ALG\ DAN B.
 FILE NAME: WORK5\S-171A-13\AG-MD



DONALD C. BAKER SURVEYING
 138 N. CLAY STREET
 MILLERSBURG, OHIO 44654

PH. 330-674-4788
 FAX 330-674-6027

EMAIL: bakersurveying@gmail.com

6/26/2013
 PLAT APPROVED