


ALLEY VACATION PLAT
 VILLAGE OF MILLERSBURG
 PLEASANT VIEW GLASS PLANT ADDITION
 PLAT VOL. 1 PG. 357-362

HARDY TOWNSHIP
 1ST. QTR., LOT 47
 T-9 N, R-7 W
 HOLMES COUNTY, OHIO
 SURVEYED FOR: BANDS CO.




NOTE: ACCESS TO THESE OUTLOTS WILL BE MAINTAINED BY
 EASEMENTS AS SHOWN ON PLAT VOL. 19 PAGE 228 AND
 RECORDED IN ORV 245 pg 224

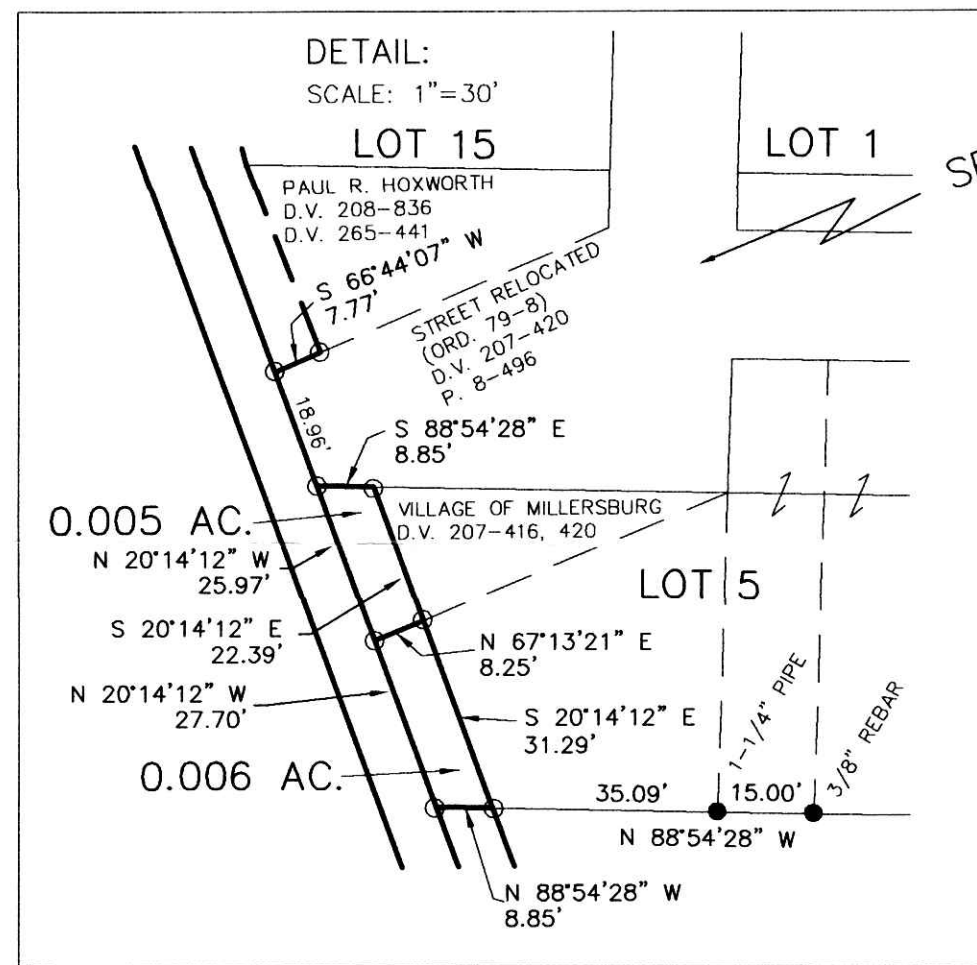

I CERTIFY THIS SURVEY TO BE CORRECT
 TO THE BEST OF MY KNOWLEDGE.


A.L.G.
 AARON L. GERBER P.S. 8379
 DATE: AUGUST 9, 2012
 ALG\CJG\JNG\DCB2
 FILE NAME: WORK5-2012\S-124-12\DB-MD

DONALD C. BAKER SURVEYING
 138 N. CLAY STREET
 MILLERSBURG, OHIO 44654
 PH. 330-674-4788
 FAX 330-674-6027
 EMAIL: bakersurveying@gmail.com

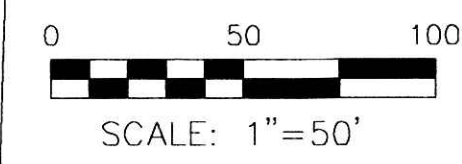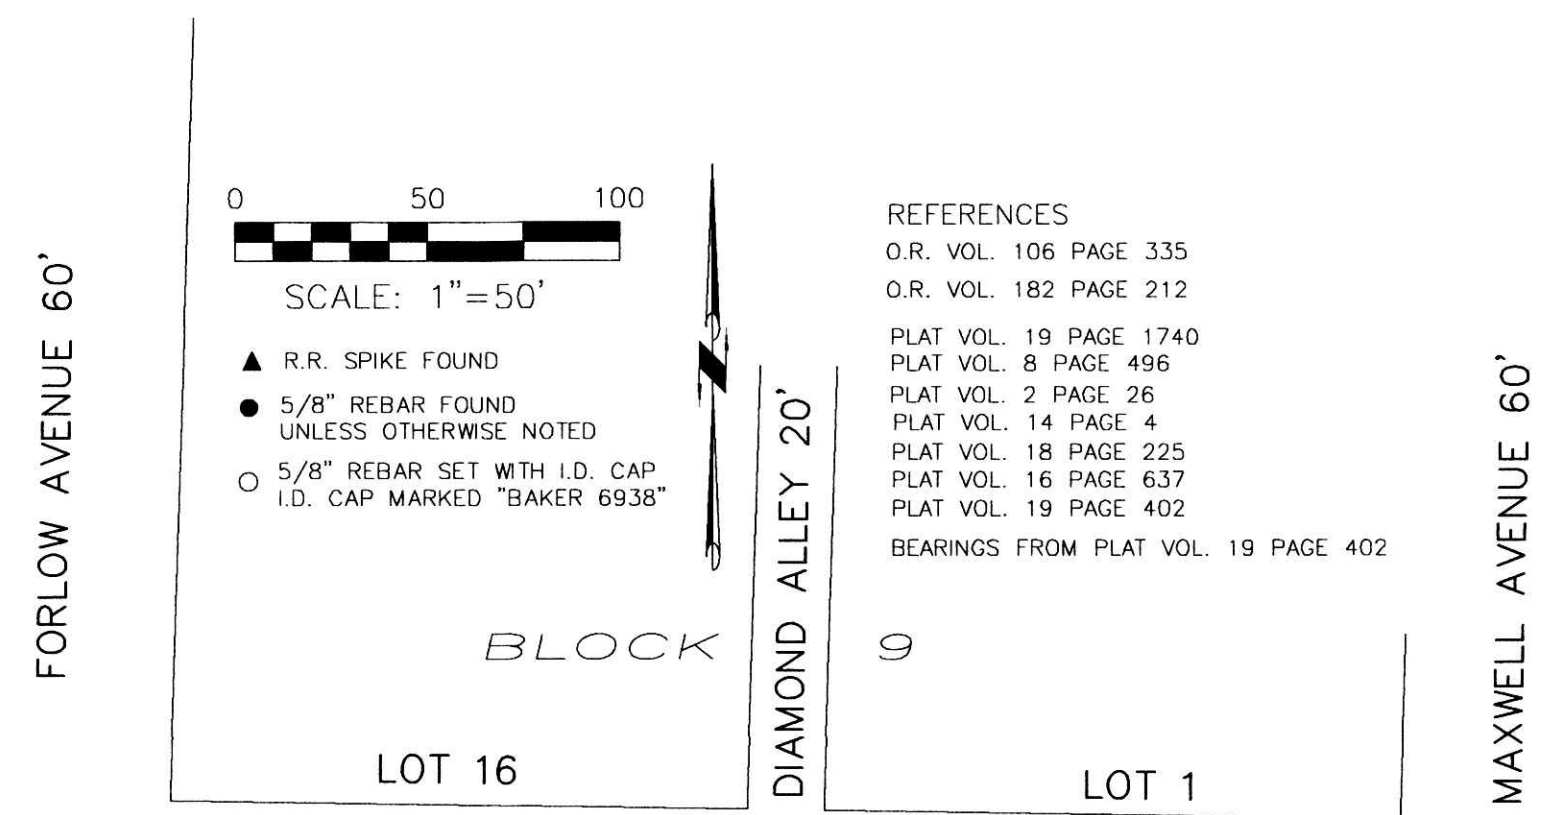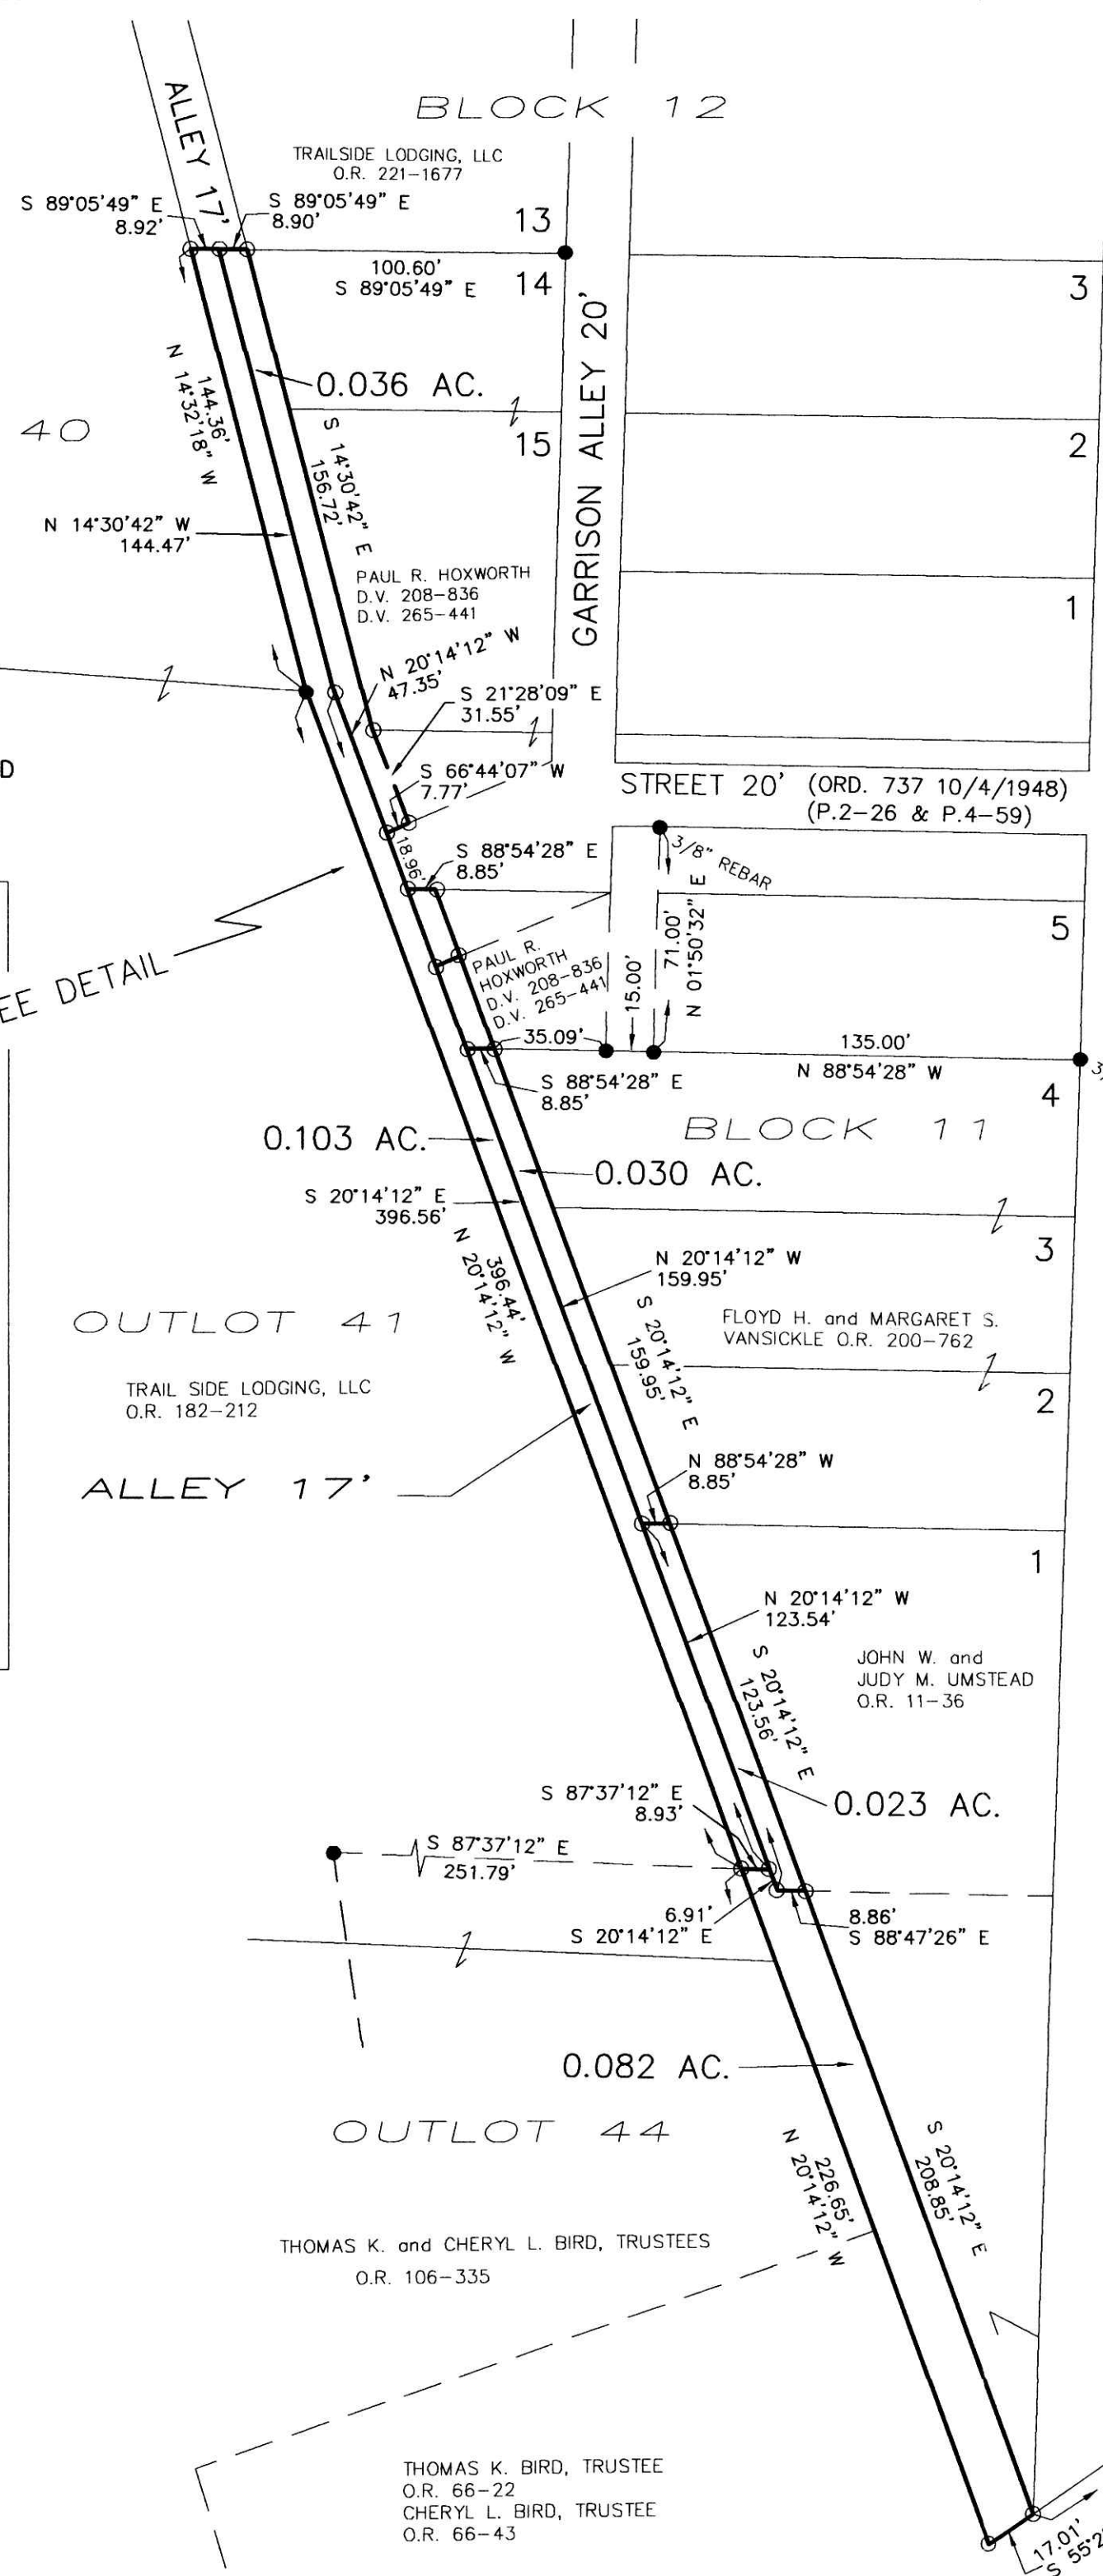

- REFERENCES
 O.R. VOL. 106 PAGE 335
 O.R. VOL. 182 PAGE 212
 PLAT VOL. 19 PAGE 1740
 PLAT VOL. 8 PAGE 496
 PLAT VOL. 2 PAGE 26
 PLAT VOL. 14 PAGE 4
 PLAT VOL. 18 PAGE 225
 PLAT VOL. 16 PAGE 637
 PLAT VOL. 19 PAGE 402
 BEARINGS FROM PLAT VOL. 19 PAGE 402

- ▲ R.R. SPIKE FOUND
- 5/8" REBAR FOUND UNLESS OTHERWISE NOTED
- 5/8" REBAR SET WITH I.D. CAP I.D. CAP MARKED "BAKER 6938"

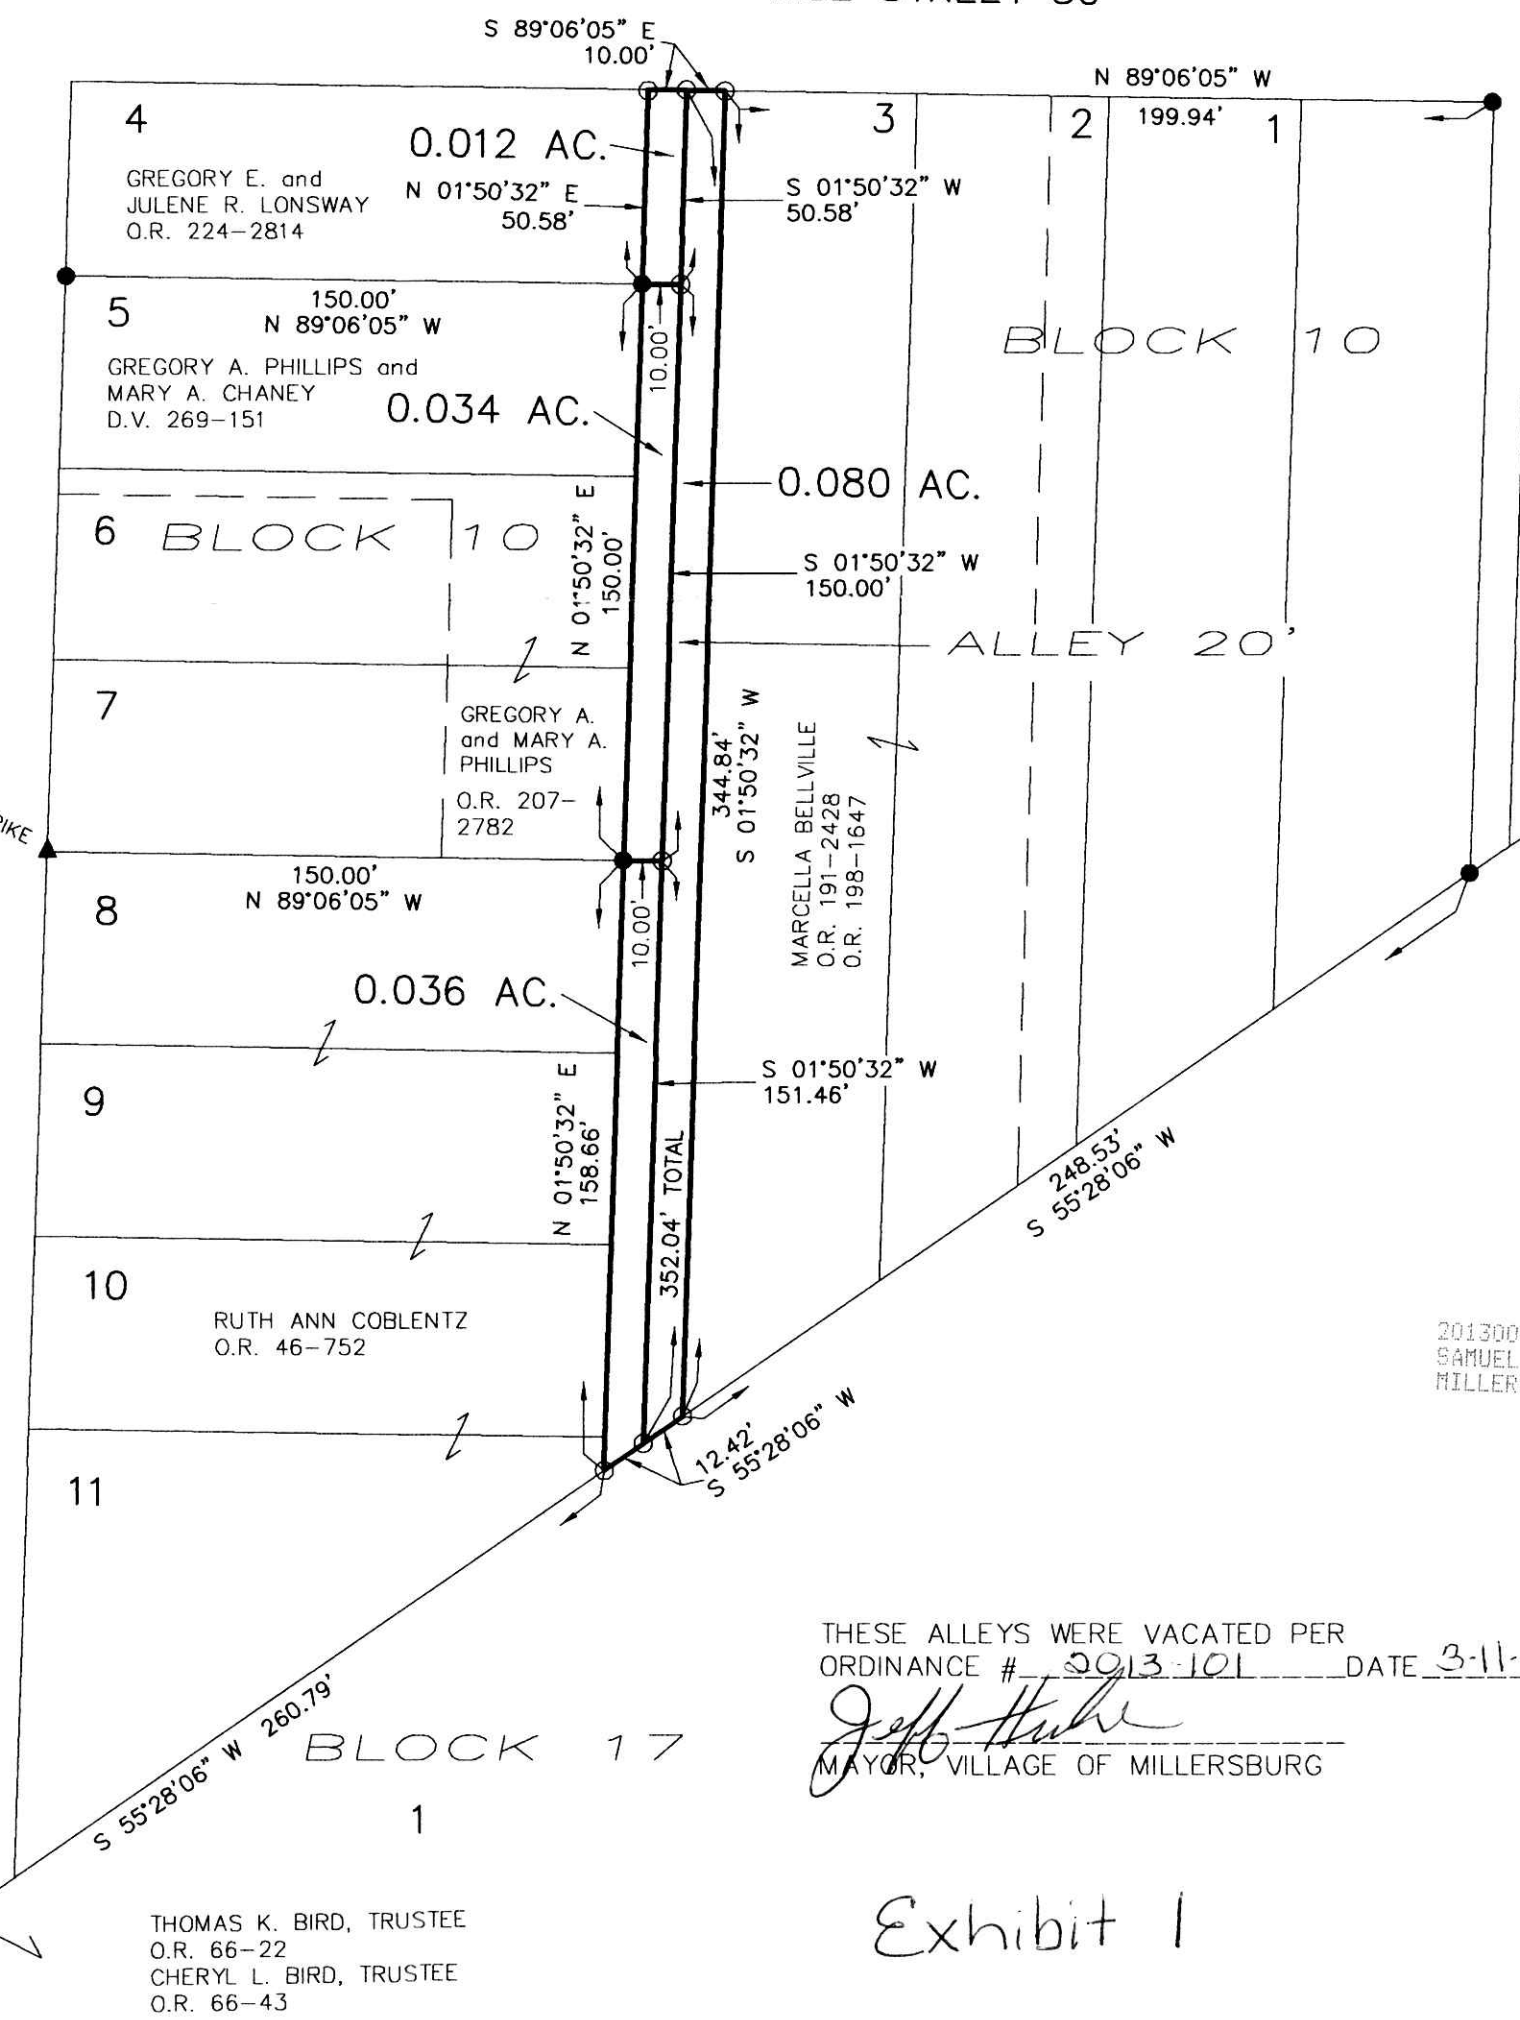

THESE ALLEYS WERE VACATED PER
 ORDINANCE # 2013-101 DATE 3-11-13
 Jeff Hulse
 MAYOR, VILLAGE OF MILLERSBURG

Exhibit 1