

PLAT TO VACATE A PART  
OF WALNUT STREET  
VILLAGE OF MILLERSBURG

HARDY TOWNSHIP  
1ST. QTR., LOT 47  
T-9 N, R-7 W  
HOLMES COUNTY, OHIO

SURVEYED FOR: BANDS CO.

SEE → SOUTH HALF OF A PORTION OF  
WALNUT STREET WAS VACATED IN  
1993, P.V. 15 PG. 22, D.V. 262 PG.  
895, ORD. NO. 93-48.

REFERENCES

DEED VOL. 142 PAGE 333  
O.R. VOL. 182 PAGE 212  
PLAT VOL. 2 PAGE 239  
PLAT VOL. 18 PAGE 225  
PLAT VOL. 2 PAGE 392  
PLAT VOL. 19 PAGE 402  
BEARINGS FROM PLAT VOL. 19 PAGE 402

201300084176  
Filed for Record in  
HOLMES COUNTY, OH  
ANITA HALL, COUNTY RECORDER  
07-10-2013 At 09:02 am.  
SMALL PLAT 40.00  
OR Book 19 Page 2288 - 2288  
ORV 245 pg 239


Book Page  
19 2288

THIS ALLEY WAS VACATED PER

ORDINANCE # 2013-104


DATE May 28, 2013

*Jeff Huber*  
MAYOR, VILLAGE OF MILLERSBURG

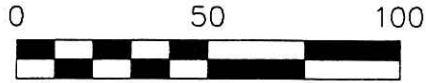

SCALE: 1"=50'

- 1/2" REBAR FOUND UNLESS OTHERWISE NOTED
- 5/8" REBAR SET WITH I.D. CAP I.D. CAP MARKED "BAKER 6938"

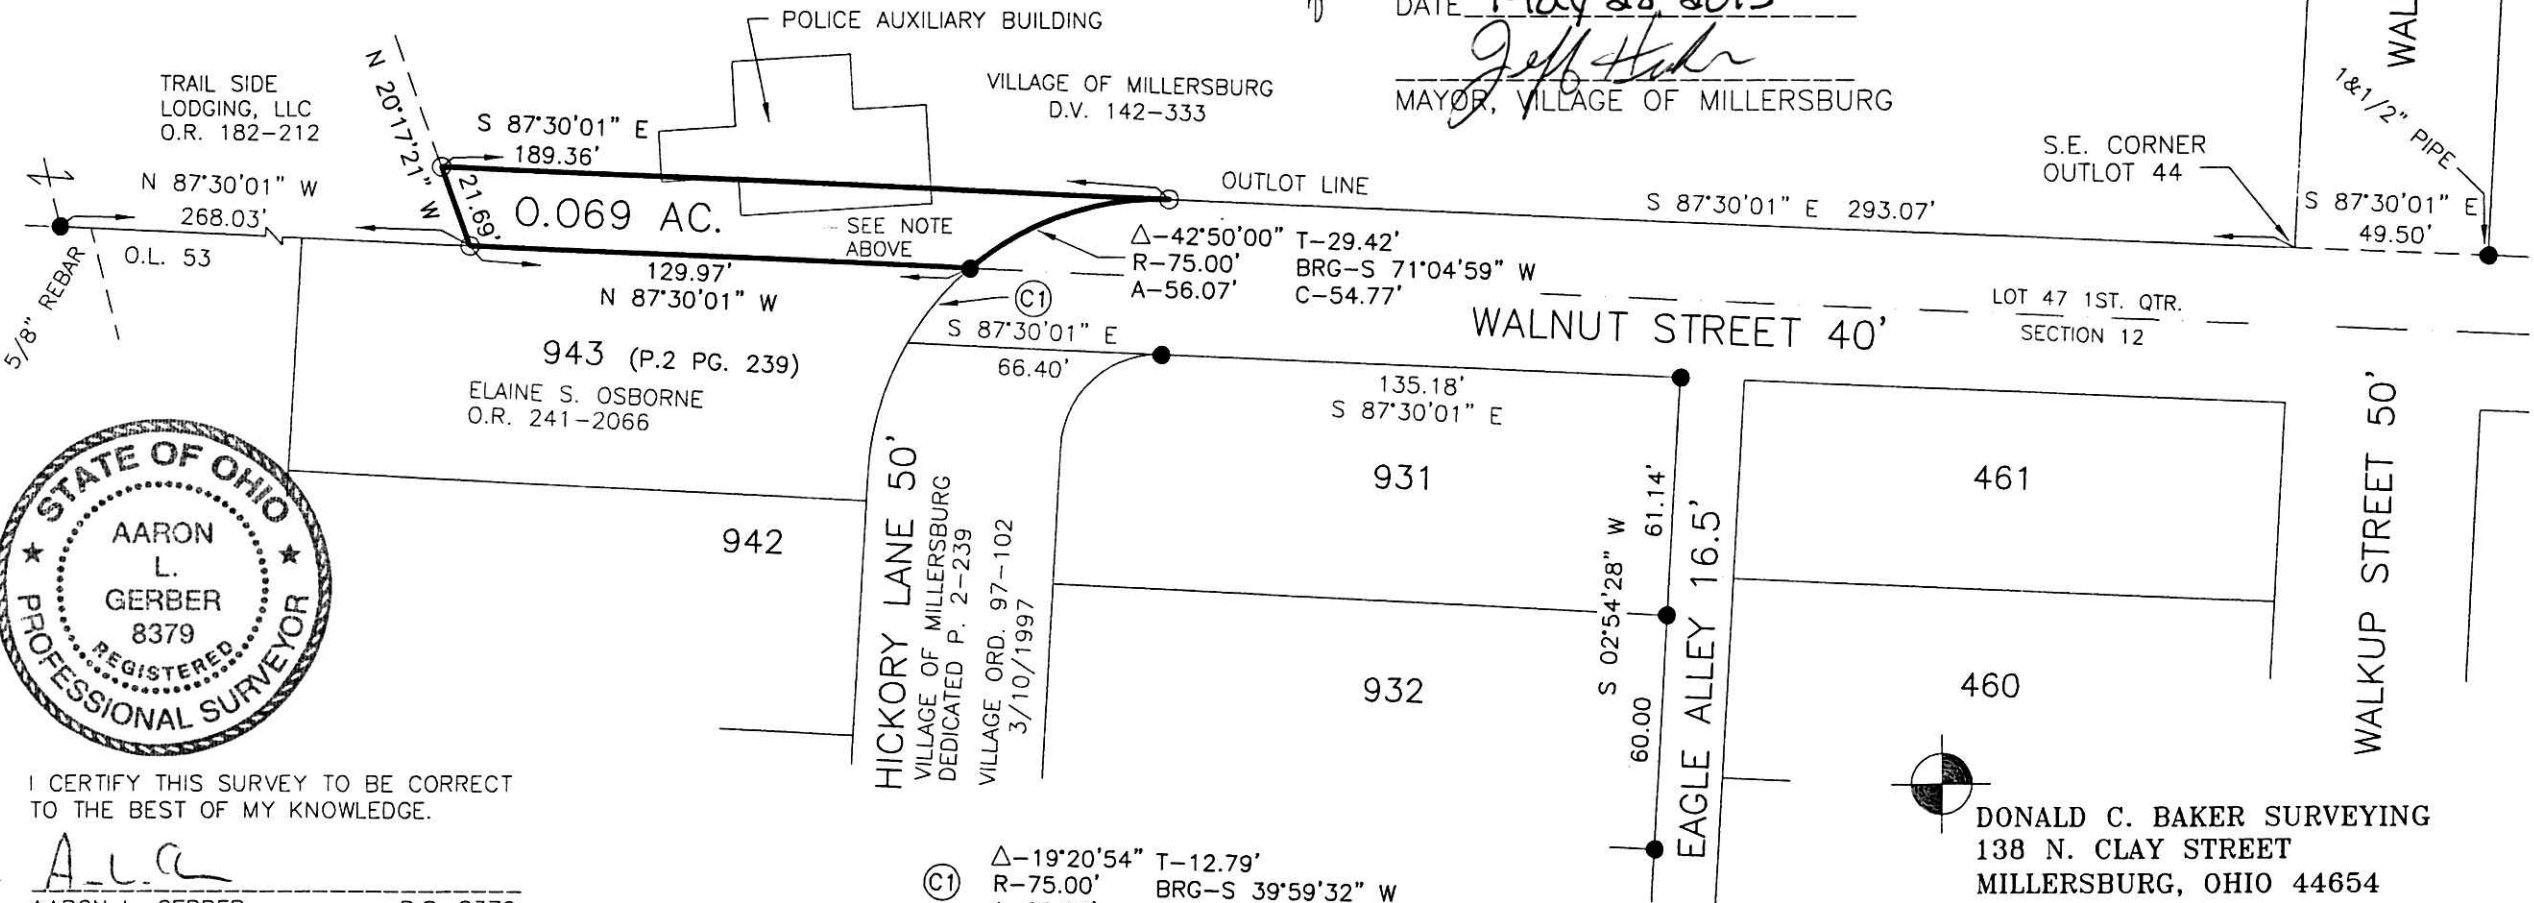

I CERTIFY THIS SURVEY TO BE CORRECT  
TO THE BEST OF MY KNOWLEDGE.

*A.L.G.*  
AARON L. GERBER P.S. 8379

DATE: JANUARY 18, 2013 (UPDATED NAMES 3-27-13)  
ALG\ACB COMP. #12412  
FILE NAME: WORK5-2012\S-48-13\AG\MD

Ⓢ Δ-19°20'54" T-12.79'  
R-75.00' BRG-S 39°59'32" W  
A-25.33' C-25.21'

Exhibit 1

PLAT APPROVED

*6/6/2013 RZ*

DONALD C. BAKER SURVEYING  
138 N. CLAY STREET  
MILLERSBURG, OHIO 44654  
PH. 330-674-4788  
FAX 330-674-6027  
EMAIL: bakersurveying@gmail.com