


201300084546
 Filed for Record in
 HOLMES COUNTY, OH
 ANITA HALL, COUNTY RECORDER
 07-29-2013 At 03:51 pm.
 SMALL PLAT 40.00
 OR Book 19 Page 2301 - 2301
 ORV 245 pgs 2605*
 2616

HARDY TOWNSHIP
 N.W. QTR. SECTION 24
 T-9 N; R-6 W
 HOLMES COUNTY, OHIO
 SURVEYED FOR: LARRY HARDIN

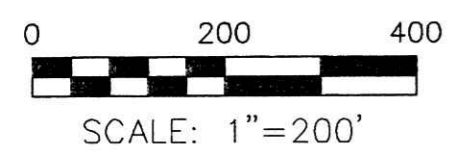


- 5/8" REBAR FOUND UNLESS OTHERWISE NOTED
- 5/8" REBAR SET WITH I.D. CAP I.D. CAP MARKED "BAKER 6938"

REFERENCES

- DEED VOL. 153 PAGE 37
- DEED VOL. 262 PAGE 774
- O.R. VOL. 46 PAGE 412
- O.R. VOL. 94 PAGE 29
- O.R. VOL. 187 PAGE 514
- O.R. VOL. 203 PAGE 411

- PLAT VOL. 2 PAGE 338
- PLAT VOL. 4 PAGE 22
- PLAT VOL. 12 PAGE 445
- PLAT VOL. 12 PAGE 524
- PLAT VOL. 17 PAGE 104
- PLAT VOL. 17 PAGE 748
- BEARINGS FROM PLAT VOL. 2 PAGE 338

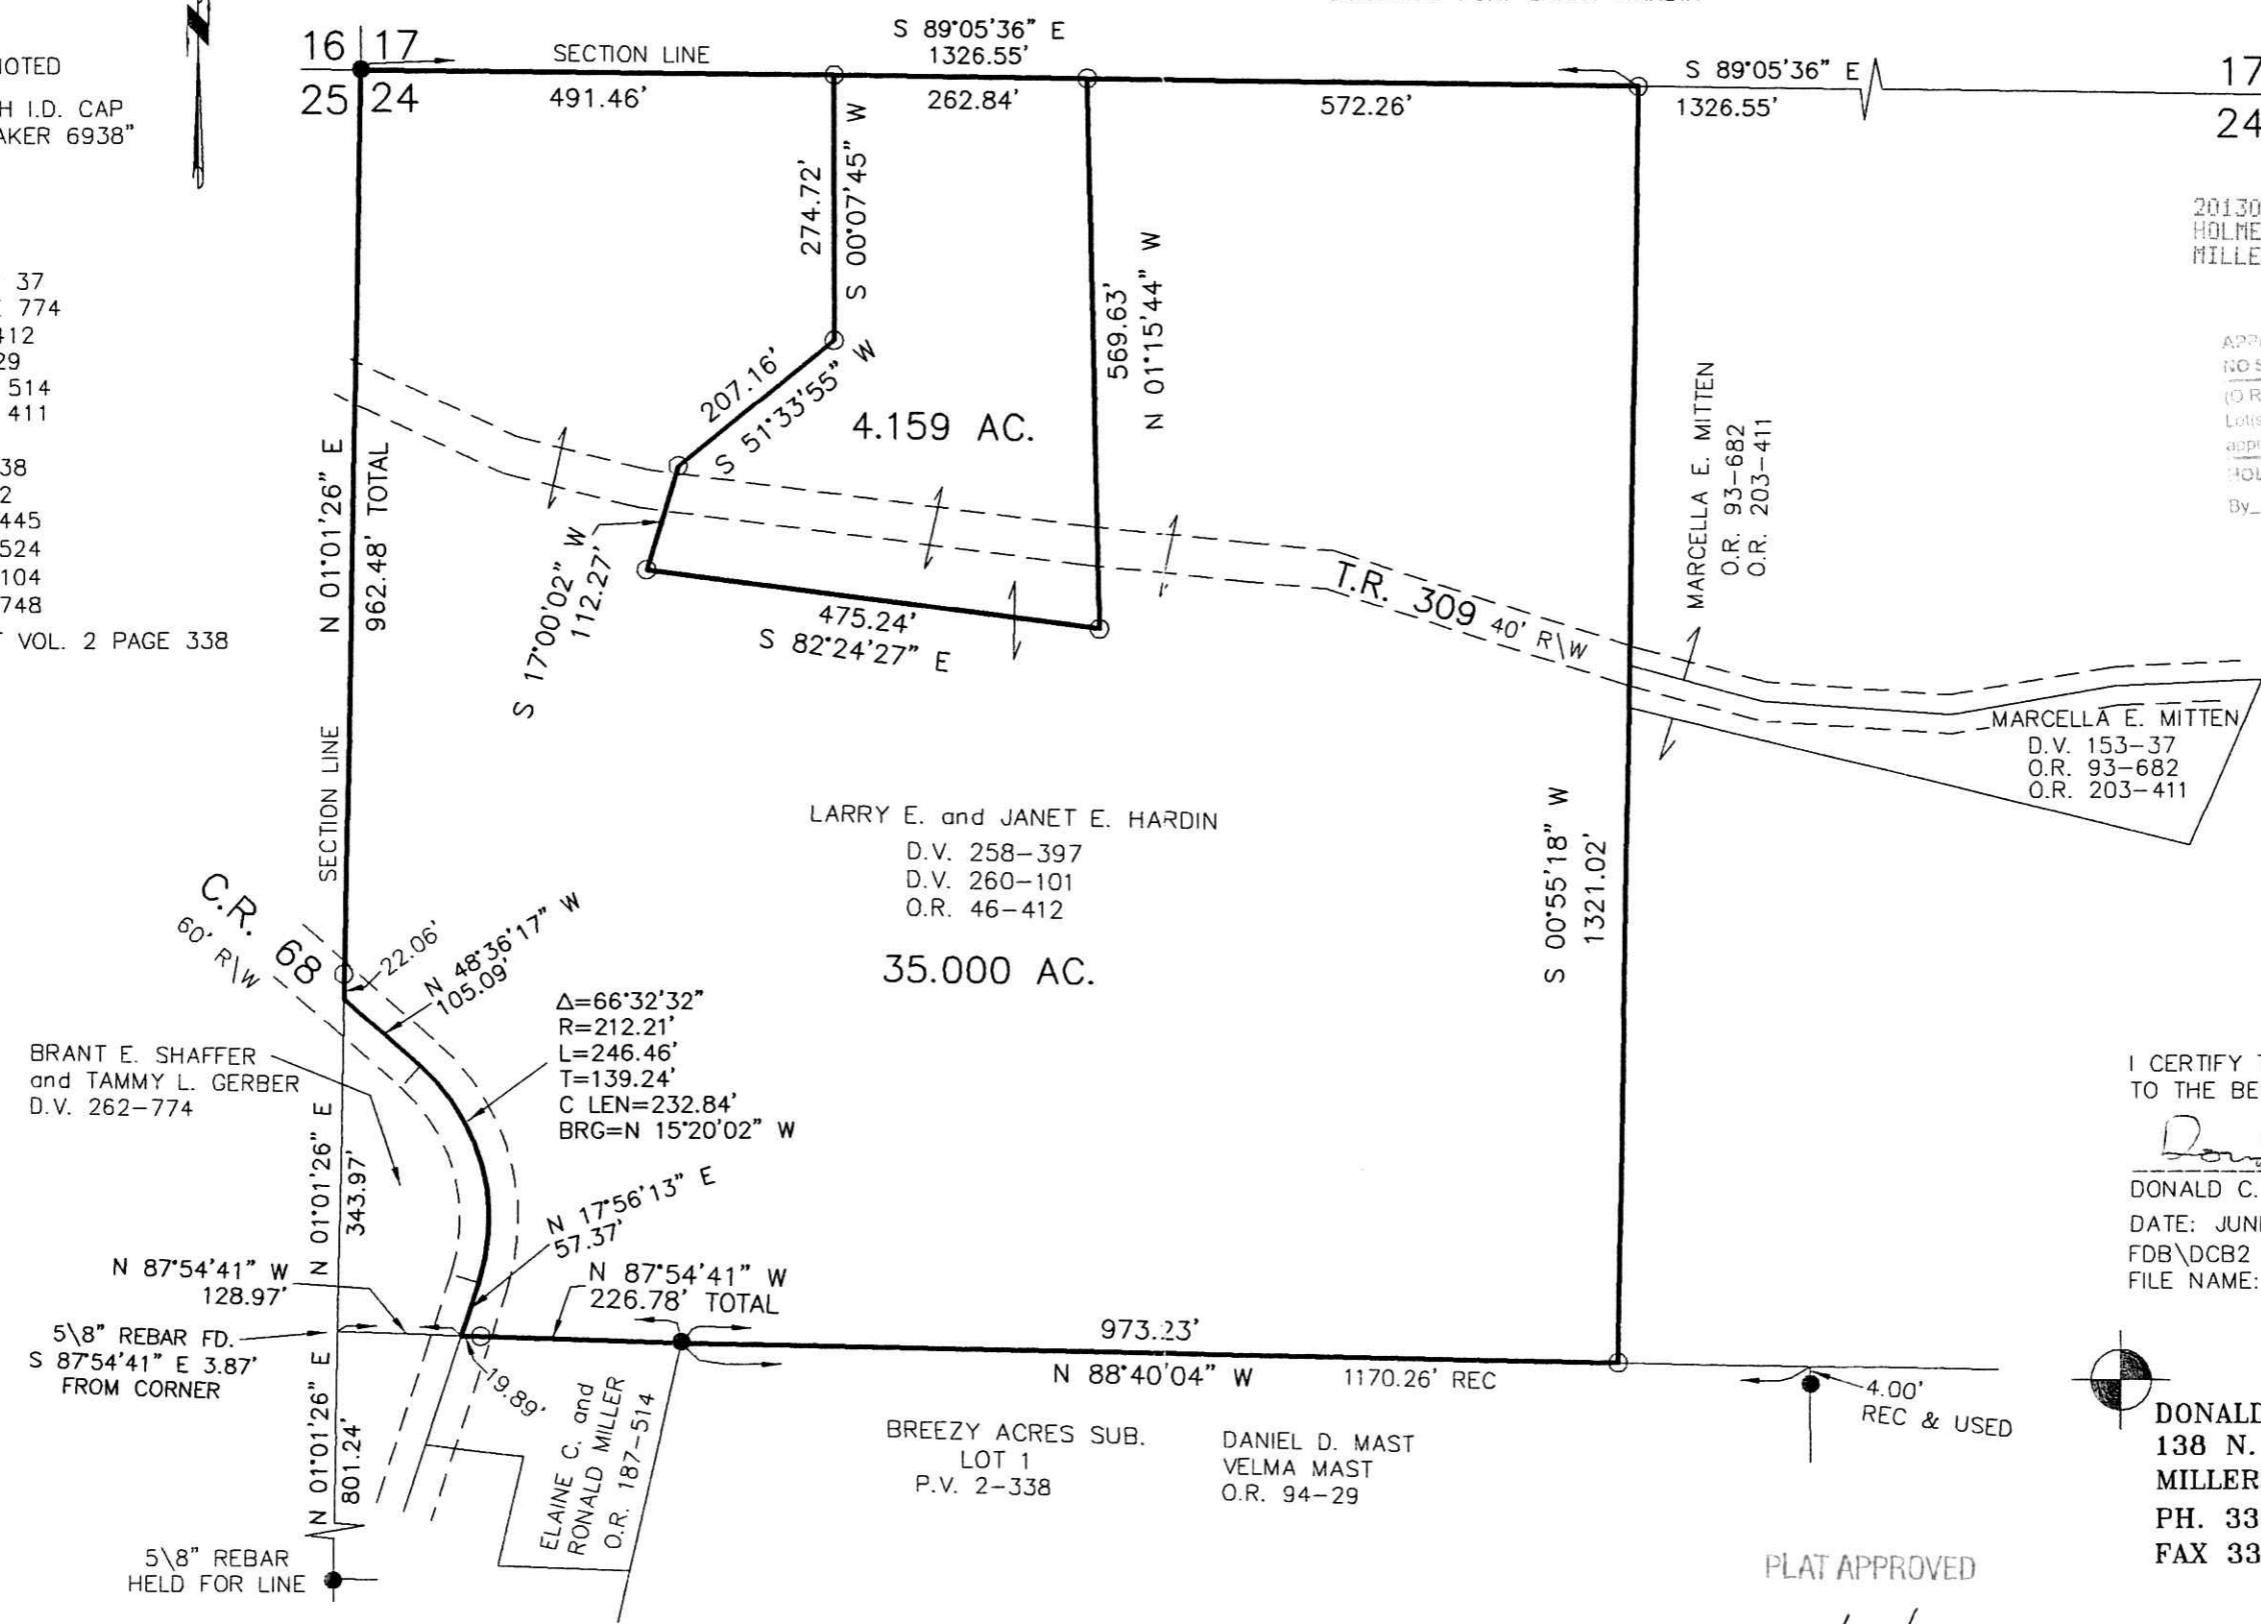

201300084546
 HOLMES COUNTY TITLE
 MILLERSBURG OH 44654

APPROVED FOR TRANSFER ONLY
 NO SUBDIVISION PLAT REQUIRED
 (O.R.C. 711.001 & 711.131)
 Lot(s) not for building unless
 approved by Board of Health
 HOLMES CO. PLANNING COMMISSION
 By JB Date 6/28/13



I CERTIFY THIS SURVEY TO BE CORRECT TO THE BEST OF MY KNOWLEDGE.

Donald C. Baker
 DONALD C. BAKER P.S. 6938
 DATE: JUNE 14, 2013
 FDB\DCB2
 FILE NAME: WORK4\S-280-13\ALG

DONALD C. BAKER SURVEYING
 138 N. CLAY STREET
 MILLERSBURG, OHIO 44654
 PH. 330-674-4788
 FAX 330-674-6027

PLAT APPROVED

6/26/2013