


201300084589
 Filed for Record in
 HOLMES COUNTY, OH
 ANITA HALL, COUNTY RECORDER
 07-30-2013 At 02:37 pm.
 SMALL PLAT 40.00
 OR Book 19 Page 2302 - 2302
 ORV 245 pg 2721

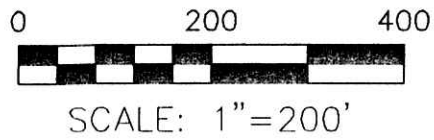

- ▲ R.R. SPIKE FOUND
- 5/8" REBAR FOUND
UNLESS OTHERWISE NOTED
- △ R.R. SPIKE SET
- 5/8" REBAR SET WITH I.D. CAP
I.D. CAP MARKED "BAKER 6938"

PAINT TOWNSHIP
 N.E. QTR. SECTION 6
 T-14 N; R-11 W
 HOLMES COUNTY, OHIO

SURVEYED FOR: ADEN HERSHBERGER

REFERENCES

DEED VOL. 216 PAGE 911
 O.R. VOL. 198 PAGE 1050
 PLAT VOL. 10 PAGE 667
 BEARINGS FROM PLAT VOL. 10 PAGE 667




APPROVED FOR TRANSFER ONLY
 NO SUBDIVISION PLAT REQUIRED
 (O.R.C. 711.001 & 711.131)
 Lot(s) not for building unless
 approved by Board of Health.
HCP
 HOLMES CO. PLANNING COMMISSION
 By: *[Signature]* Date: *6/13/13*

I CERTIFY THIS SURVEY TO BE CORRECT
 TO THE BEST OF MY KNOWLEDGE.

[Signature]
 DONALD C. BAKER P.S. 6938

DATE: MAY 22, 2013
 FDB\KES
 FILE NAME: WORK4\S-246-13\MLD

201300084589
 PAUL A MILLER LAW OFFICE
 MILLERSBURG OH

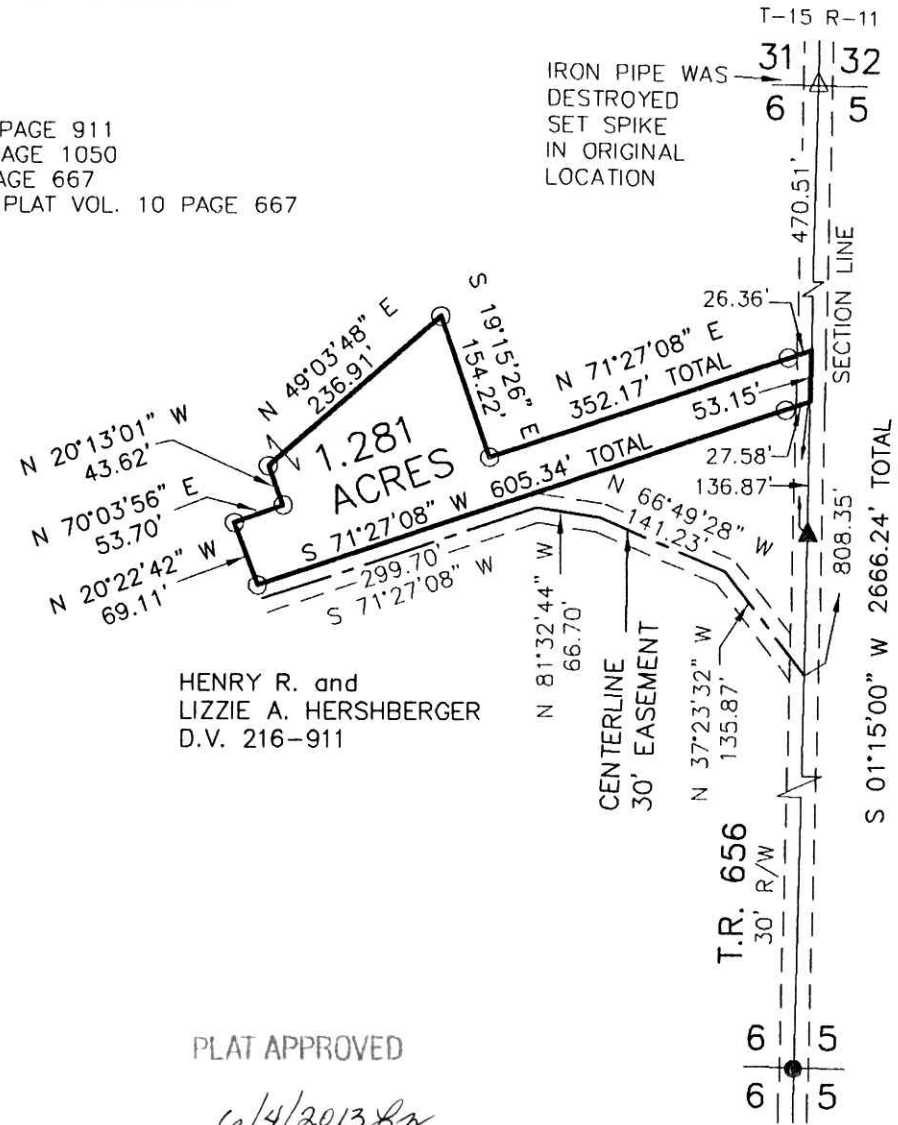

HENRY R. and
 LIZZIE A. HERSHBERGER
 D.V. 216-911

PLAT APPROVED

6/4/2013 [Signature]

DONALD C. BAKER SURVEYING

138 N. CLAY STREET
 MILLERSBURG, OHIO 44654
 PH. 330-674-4788
 FAX 330-674-6027