




CLARK TOWNSHIP
 S.E. QTR. SECTION 6
 T-8 N; R-5 W
 HOLMES COUNTY, OHIO



SURVEYED FOR: ANDREW BEACHY

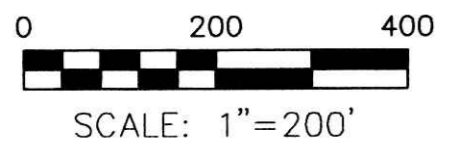

- STONE FOUND
- ▲ R.R. SPIKE FOUND
- 5/8" REBAR FOUND UNLESS OTHERWISE NOTED
- 5/8" REBAR SET WITH I.D. CAP I.D. CAP MARKED "BAKER 6938"

REFERENCES

- O.R. VOL. 13 PAGE 401
- O.R. VOL. 19 PAGE 57
- O.R. VOL. 19 PAGE 63
- O.R. VOL. 48 PAGE 918
- O.R. VOL. 56 PAGE 644
- O.R. VOL. 195 PAGE 2856
- O.R. VOL. 212 PAGE 3156
- O.R. VOL. 224 PAGE 3041
- O.R. VOL. 229 PAGE 2846
- PLAT VOL. 14 PAGE 945
- PLAT VOL. 16 PAGE 897
- PLAT VOL. 17 PAGE 429
- PLAT VOL. 19 PAGE 963
- PLAT VOL. 19 PAGE 1955
- BEARINGS FROM PLAT VOL. 16 PAGE 897

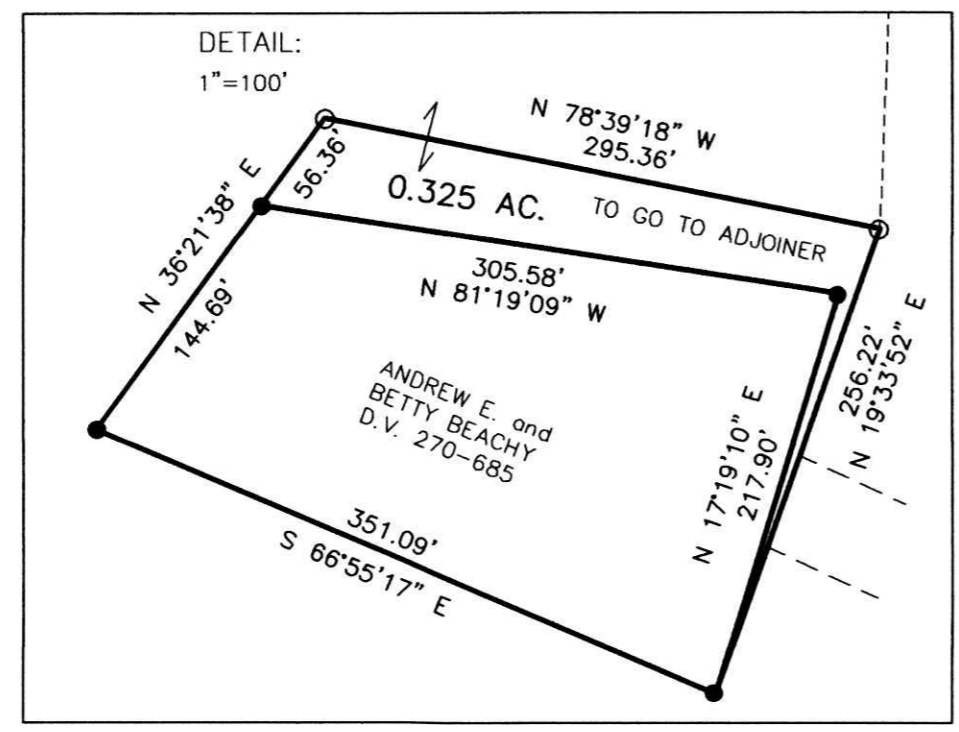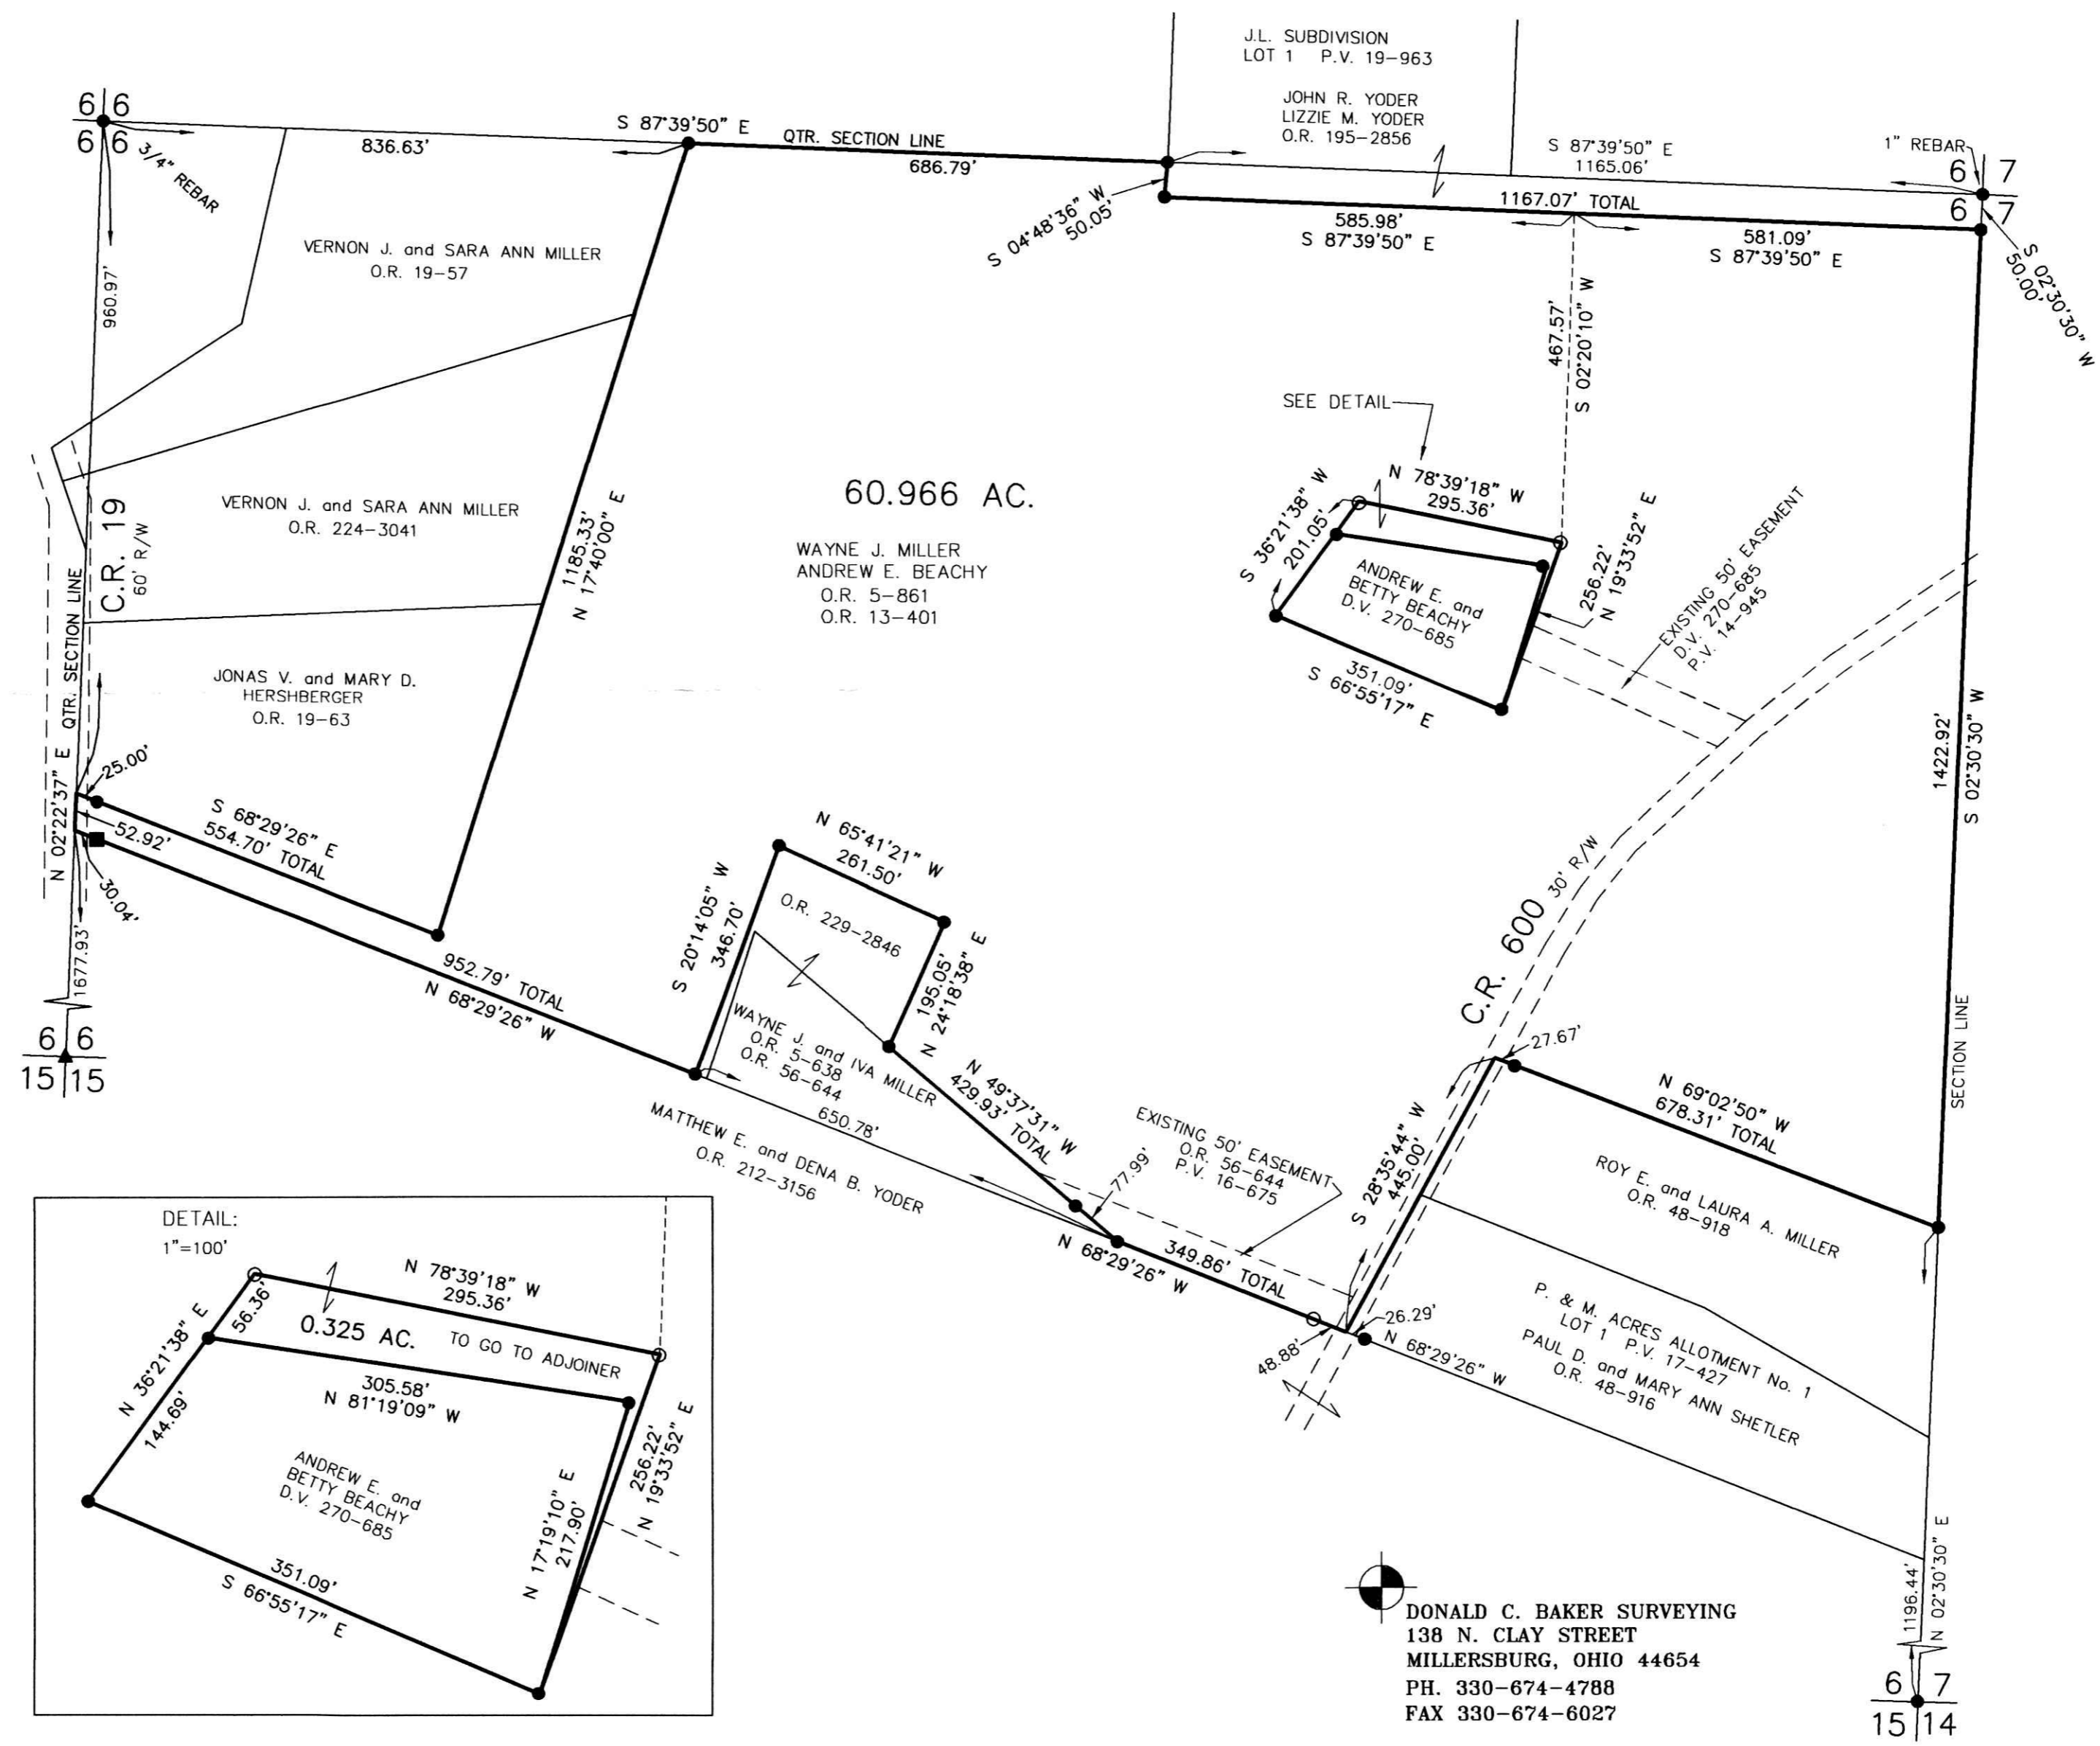

I CERTIFY THIS SURVEY TO BE CORRECT TO THE BEST OF MY KNOWLEDGE.
Donald C. Baker
 DONALD C. BAKER P.S. 6938
 DATE: JUNE 26, 2013
 FDB\ DAN
 FILE NAME: WORK4\S-310-13

DONALD C. BAKER SURVEYING
 138 N. CLAY STREET
 MILLERSBURG, OHIO 44654
 PH. 330-674-4788
 FAX 330-674-6027

APPROVED FOR TRANSFER ONLY
 NO SUBDIVISION PLAT REQUIRED
 (O.R.C. 711.081 & 711.131)
 Lots not for building unless approved by Board of Health
 HOLMES CO. PLANNING COMMISSION
 By: *MH* Date: *7/19/13*

PLAT APPROVED
7/19/2013