

201300084894

B: 19 P: 2314

FILED FOR RECORD IN  
HOLMES COUNTY, OH  
ANITA HALL, COUNTY RECORDER  
08/21/2013 3:42 PM  
SMALL PLAT .40.00  
PAGES: 1


ORV 246 PG 1367

# PAINT TOWNSHIP 3RD. QTR., LOT 25 T-10 N; R-4 W HOLMES COUNTY, OHIO

SURVEYED FOR: EDWARD RABER

### REFERENCES

- O.R. VOL. 212 PAGE 1657
- O.R. VOL. 215 PAGE 2307
- PLAT VOL. 19 PAGE 1266
- BEARINGS FROM PLAT VOL. 19 PAGE 1266

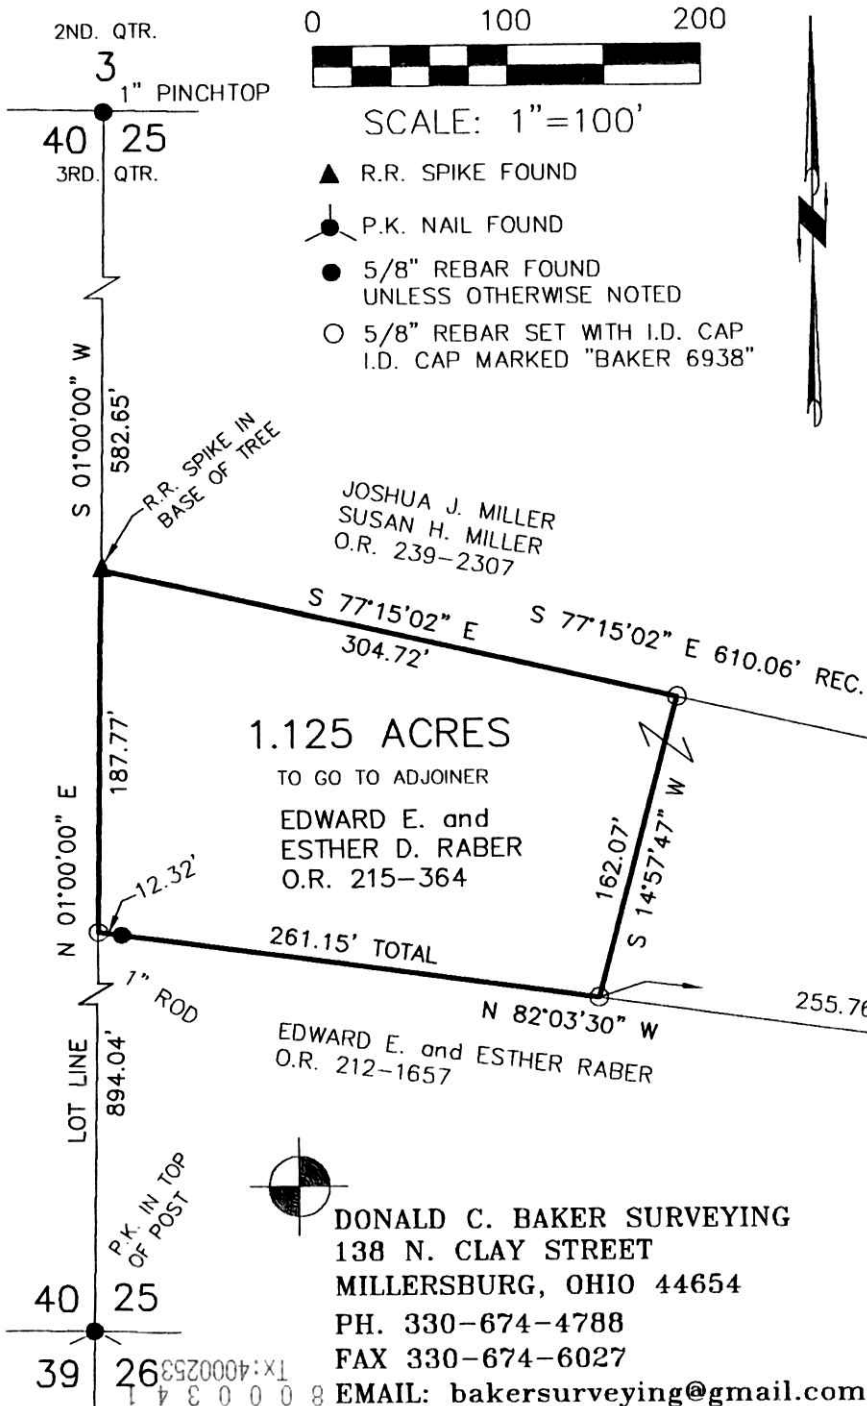

APPROVED FOR THE STATE OF OHIO  
NO SUBDIVISION PLAT REQUIRED  
FOR R.C. 711.091 & 711.1311  
(not for building lines)  
Approved by Board of Health  
HOLMES CO. PLANNING COMMISSION  
By: JB Date: 8-15-13

I CERTIFY THIS SURVEY TO BE CORRECT TO THE BEST OF MY KNOWLEDGE.

*Donald C Baker*

DONALD C. BAKER P.S. 6938  
DATE: APRIL 8, 2013  
KES/ACB  
FILE NAME: WORK5-2013\S-125-13\MLD

PLAT APPROVED

8/13/2013



DONALD C. BAKER SURVEYING  
138 N. CLAY STREET  
MILLERSBURG, OHIO 44654  
PH. 330-674-4788  
FAX 330-674-6027  
EMAIL: [bakersurveying@gmail.com](mailto:bakersurveying@gmail.com)