


APPROVED FOR TRANSFER ONLY
 NO SUBDIVISION PLAT REQUIRED
 (O.R.C. 711.001 & 711.131)
 Lot(s) not for building unless
 approved by Board of Health
 HOLMES CO. PLANNING COMMISSION
 By DB Date 8-15-13

201300085073
 B: 19 P: 2320
 FILED FOR RECORD IN
 HOLMES COUNTY, OH
 ANITA HALL, COUNTY RECORDER
 09/05/2013 10:31 AM
 SMALL PLAT . 40.00
 PAGES: 1

OR 246-2469

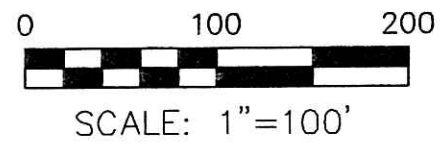

- ▲ R.R. SPIKE FOUND
- 5/8" REBAR FOUND
UNLESS OTHERWISE NOTED
- 5/8" REBAR SET WITH I.D. CAP
I.D. CAP MARKED "BAKER 6938"


WALNUT CREEK TOWNSHIP
 N.E. QTR. SECTION 20
 T-9 N; R-5 W
 HOLMES COUNTY, OHIO

SURVEYED FOR: MERLE HERSHBERGER

REFERENCES

- DEED VOL. 253 PAGE 926
- DEED VOL. 249 PAGE 881
- O.R. VOL. 155 PAGE 100
- O.R. VOL. 175 PAGE 1973
- O.R. VOL. 186 PAGE 616
- O.R. VOL. 230 PAGE 1250
- O.R. VOL. 223 PAGE 114
- O.R. VOL. 223 PAGE 117
- PLAT VOL. 2 PAGE 422
- PLAT VOL. 17 PAGE 632
- PLAT VOL. 19 PAGE 422
- PLAT VOL. 2 PAGE 427
- PLAT VOL. 3 PAGE 89B
- PLAT VOL. 8 PAGE 577

BEARINGS FROM
 PLAT VOL. 2 PAGE 422

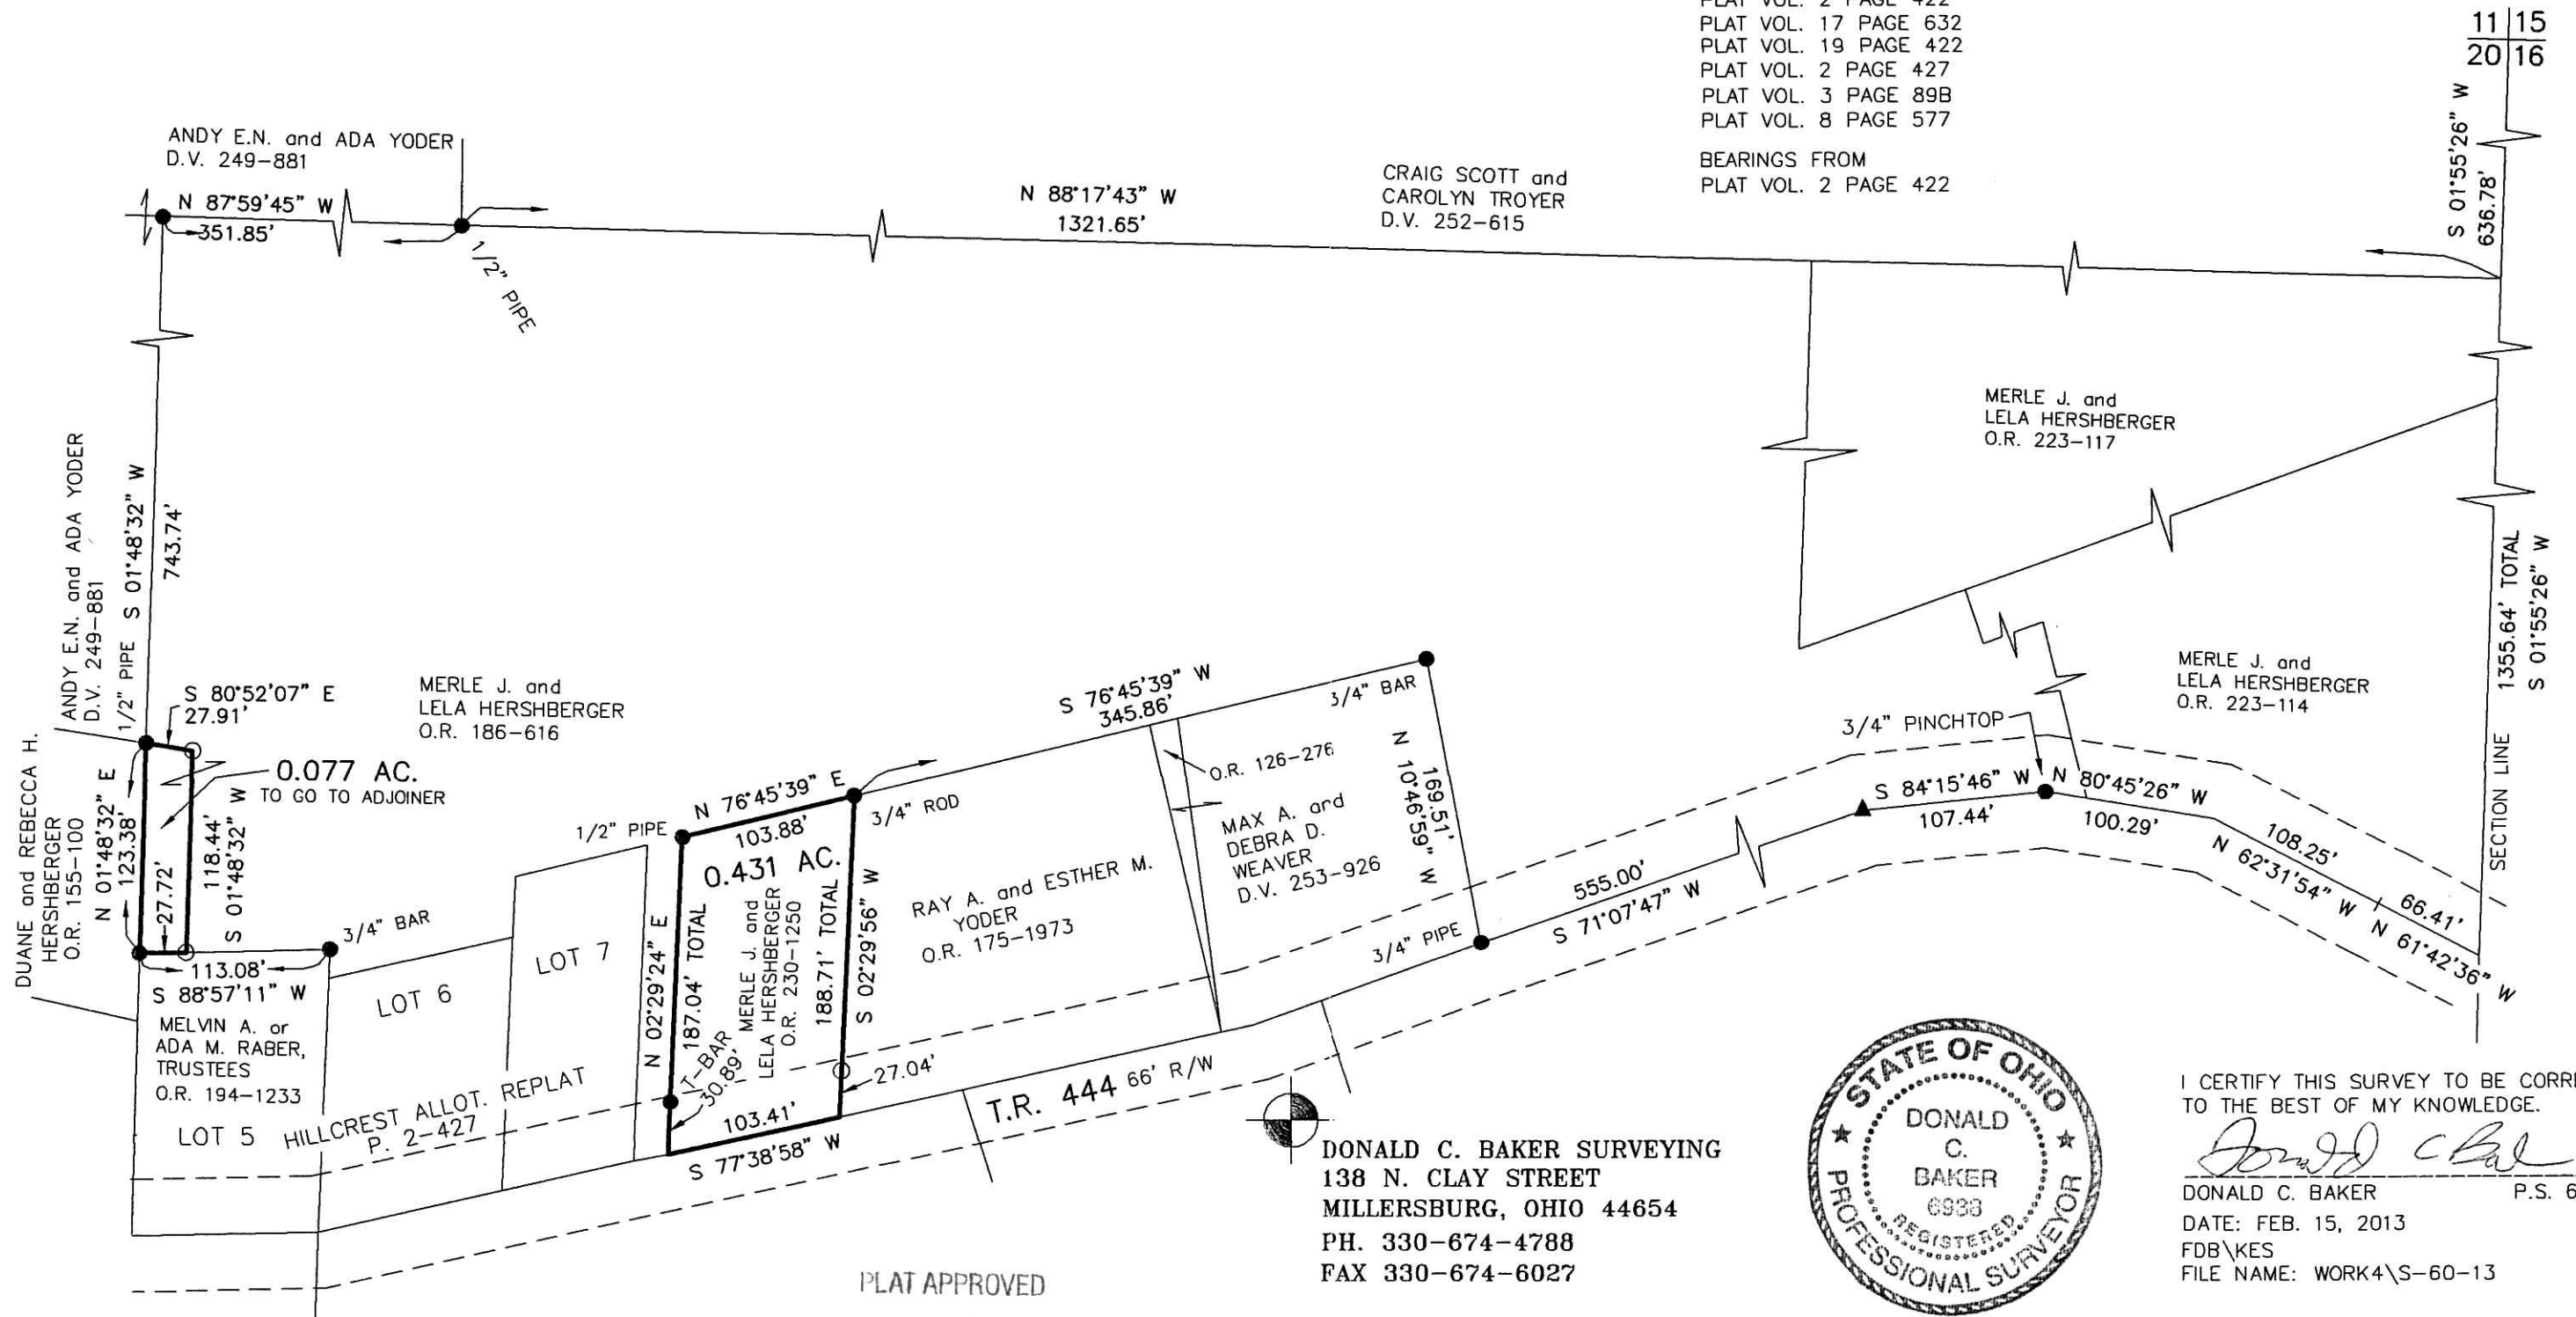

DONALD C. BAKER SURVEYING
 138 N. CLAY STREET
 MILLERSBURG, OHIO 44654
 PH. 330-674-4788
 FAX 330-674-6027

I CERTIFY THIS SURVEY TO BE CORRECT
 TO THE BEST OF MY KNOWLEDGE.
Donald C. Baker
 DONALD C. BAKER P.S. 6938
 DATE: FEB. 15, 2013
 FDB/KES
 FILE NAME: WORK4\S-60-13

PLAT APPROVED

8/13/2013