


8 0 0 0 6 4 3
TX: 4000469

201300085121
B: 19 P: 2324
FILED FOR RECORD IN
HOLMES COUNTY, OH
ANITA HALL, COUNTY RECORDER
09/09/2013 11:20 AM
SMALL PLAT - 10.00
PAGES: 1
ORV 246 Pg 2721

PLAT OF SURVEY FOR: MILLER-HOPE DEVELOPMENT LLC


PART OF S.E. QUARTER OF SECTION 19
IN TWP. 9, RANGE 5
WALNUT CREEK TOWNSHIP
HOLMES COUNTY, OHIO

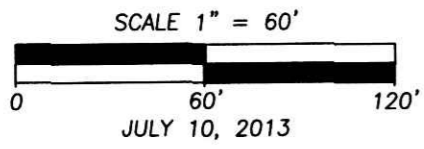

Civil Design Associates, Inc.
Consulting Engineers * Surveyors
1760 BRIGHTWOOD RD. S.E.
NEW PHILADELPHIA, OHIO 44663
(330) 339-4242

- NOTES:
- INDICATES IRON PIN FOUND AS NOTED.
 - INDICATES 5/8" SOLID IRON PIN SET WITH CAP "CIVIL DESIGN".
 - BEARINGS ARE REFERENCED TO N 05°07'06" E, THE WEST LINE OF THE S.W. QTR. OF SECTION 20, AS RECORDED IN SURVEY PLAT VOL. 12, PAGE 954.
 - SURVEY REFERENCES:
TAX MAPS
DEEDS AS NOTED
CENTERLINE SURVEY PLAT, PLAT BOOK 4, PAGE 36
SURVEY PLAT VOL. 2, PAGE 507
SURVEY PLAT VOL. 2, PAGE 516
SURVEY PLAT VOL. 9, PAGE 113
SURVEY PLAT VOL. 10, PAGE 665
SURVEY PLAT VOL. 12, PAGE 954
SURVEY PLAT VOL. 13, PAGE 130
SURVEY PLAT VOL. 18, PAGE 302

Robert D. Allison 7/24/2013
ROBERT D. ALLISON, REG. SURVEYOR 6589

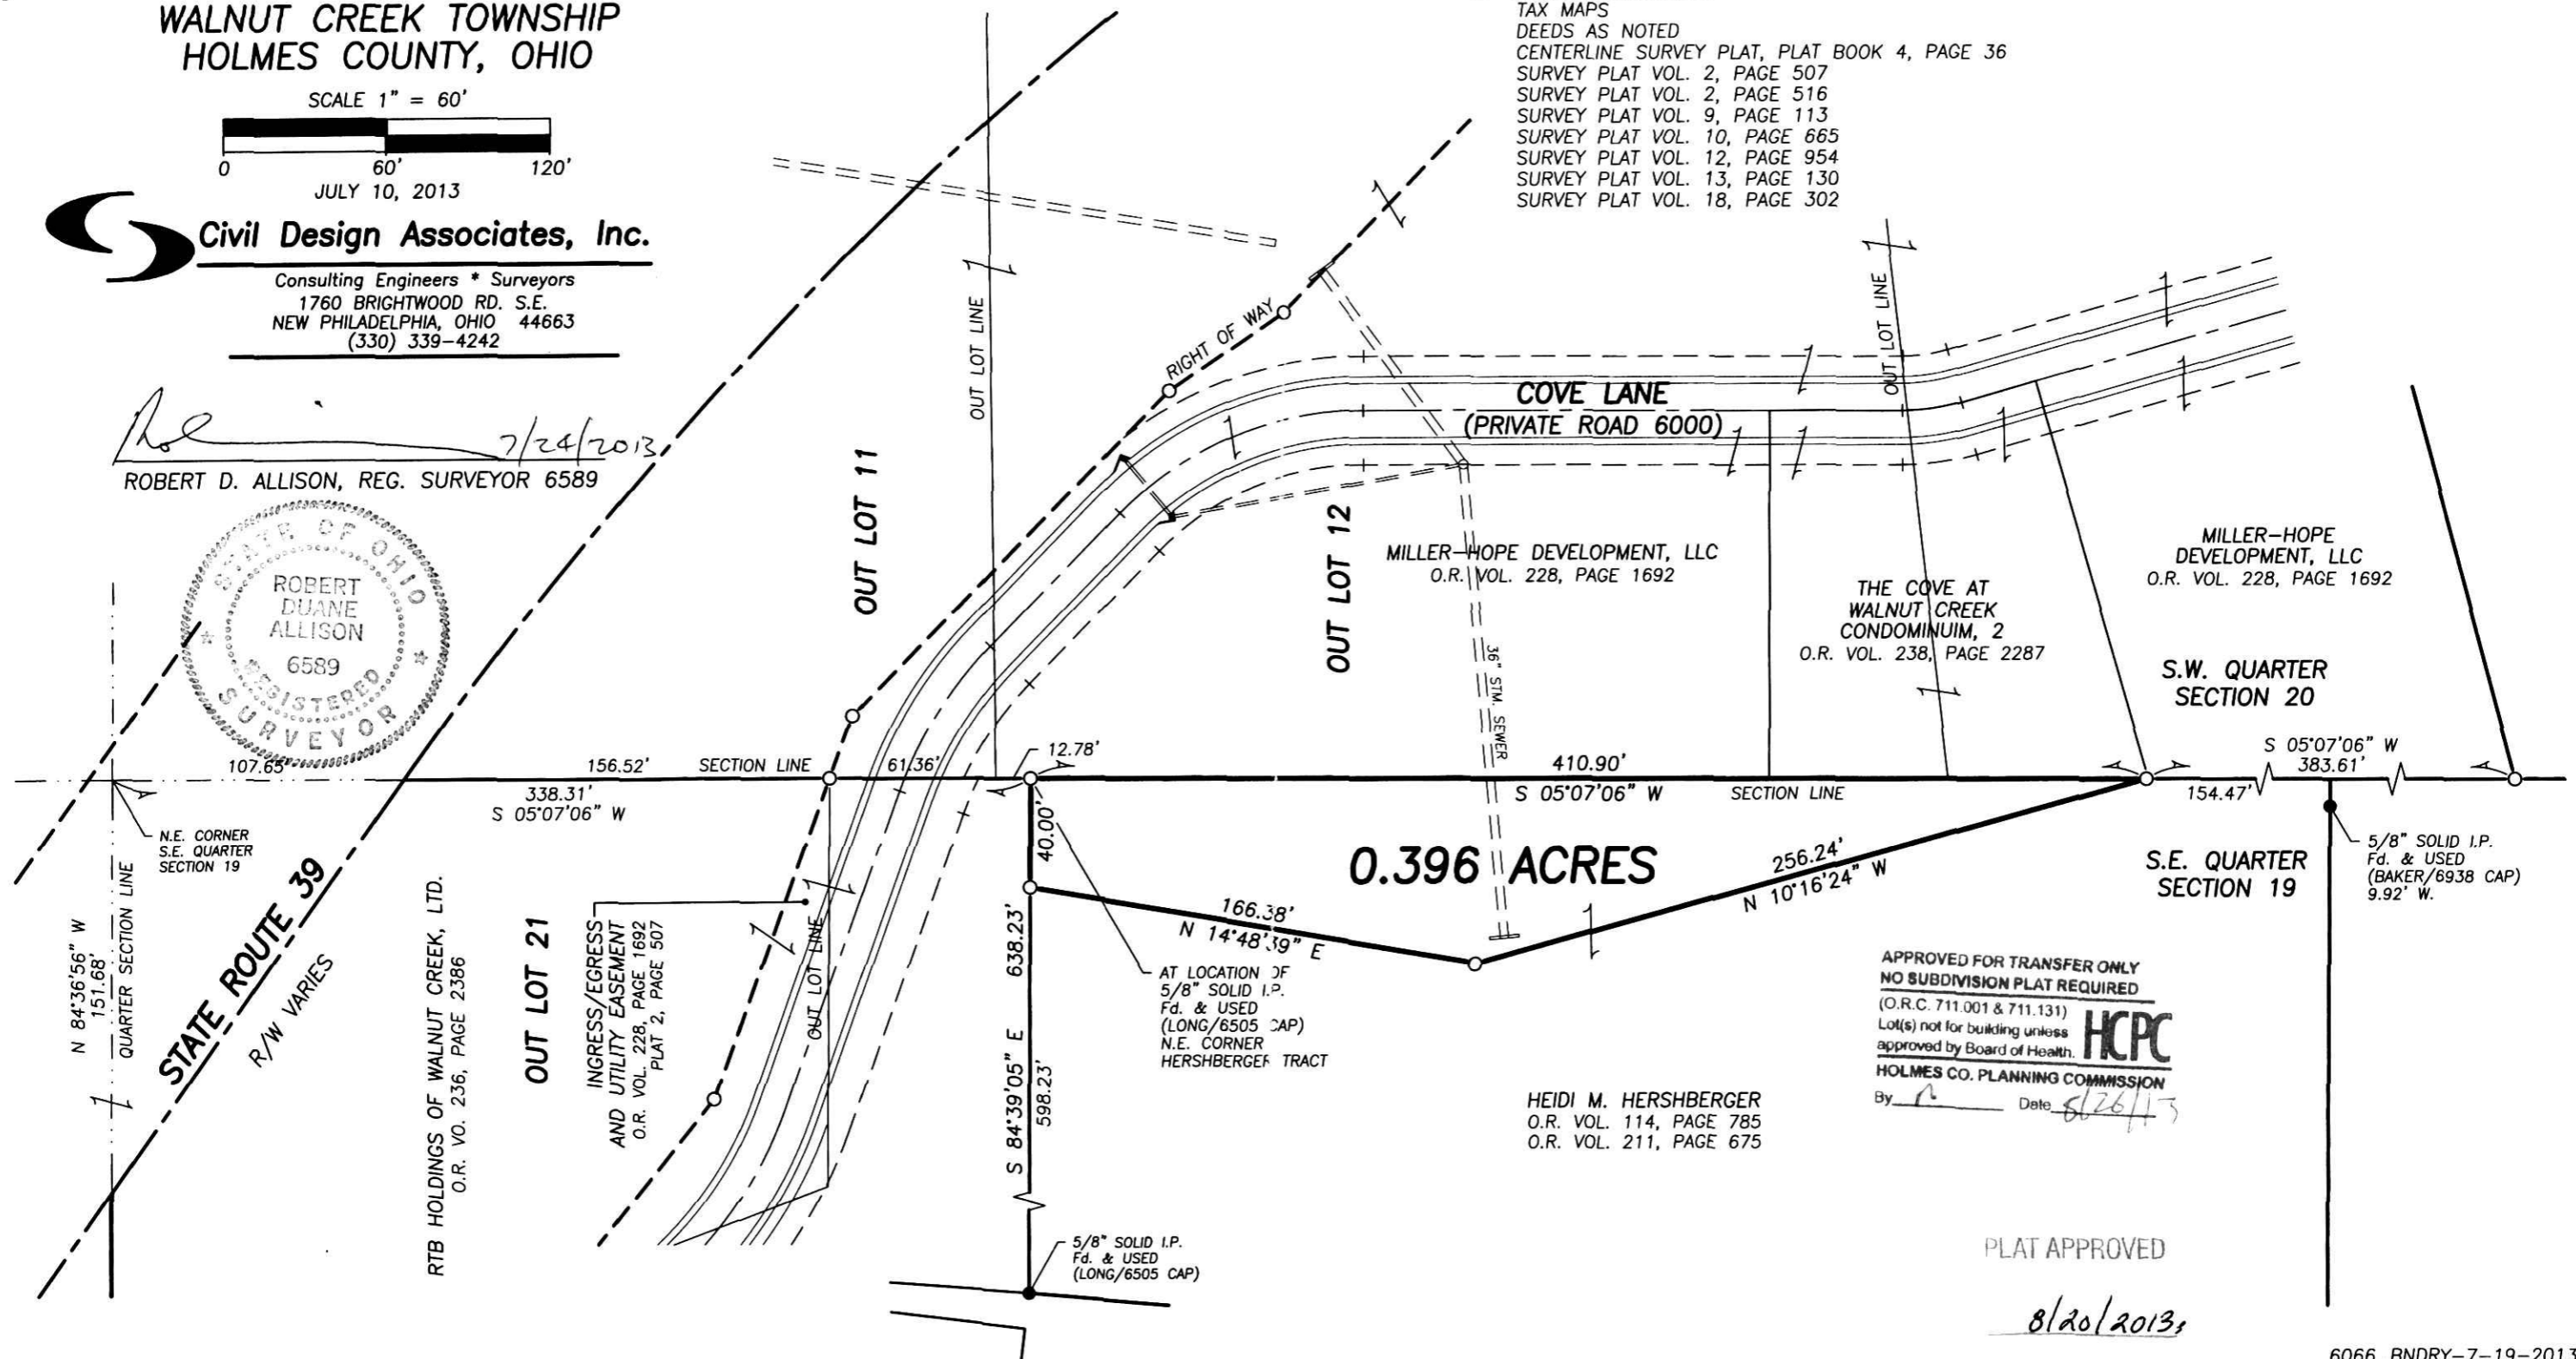

APPROVED FOR TRANSFER ONLY
NO SUBDIVISION PLAT REQUIRED
(O.R.C. 711.001 & 711.131)
Lot(s) not for building unless
approved by Board of Health.
HCP
HOLMES CO. PLANNING COMMISSION
By: *[Signature]* Date: 8/26/13

HEIDI M. HERSHBERGER
O.R. VOL. 114, PAGE 785
O.R. VOL. 211, PAGE 675

PLAT APPROVED
8/20/2013